


N1/2 OF SW1/4 SEC.14, T.21S., R.27E., M.D.B.&M.

Tax Area Codes 255-26

004-000  
126-001

**DISCLAIMER**  
THIS MAP WAS PREPARED FOR LOCAL PROPERTY ASSESSMENT PURPOSES ONLY AND THE PARCELS SHOWN HEREON MAY NOT COMPLY WITH STATE AND LOCAL SUBDIVISION ORDINANCES, AND NO LIABILITY IS ASSUMED FOR THE USE OF THE INFORMATION SHOWN HEREON. R & T CODE SEC. 327, 408.3, ETC.

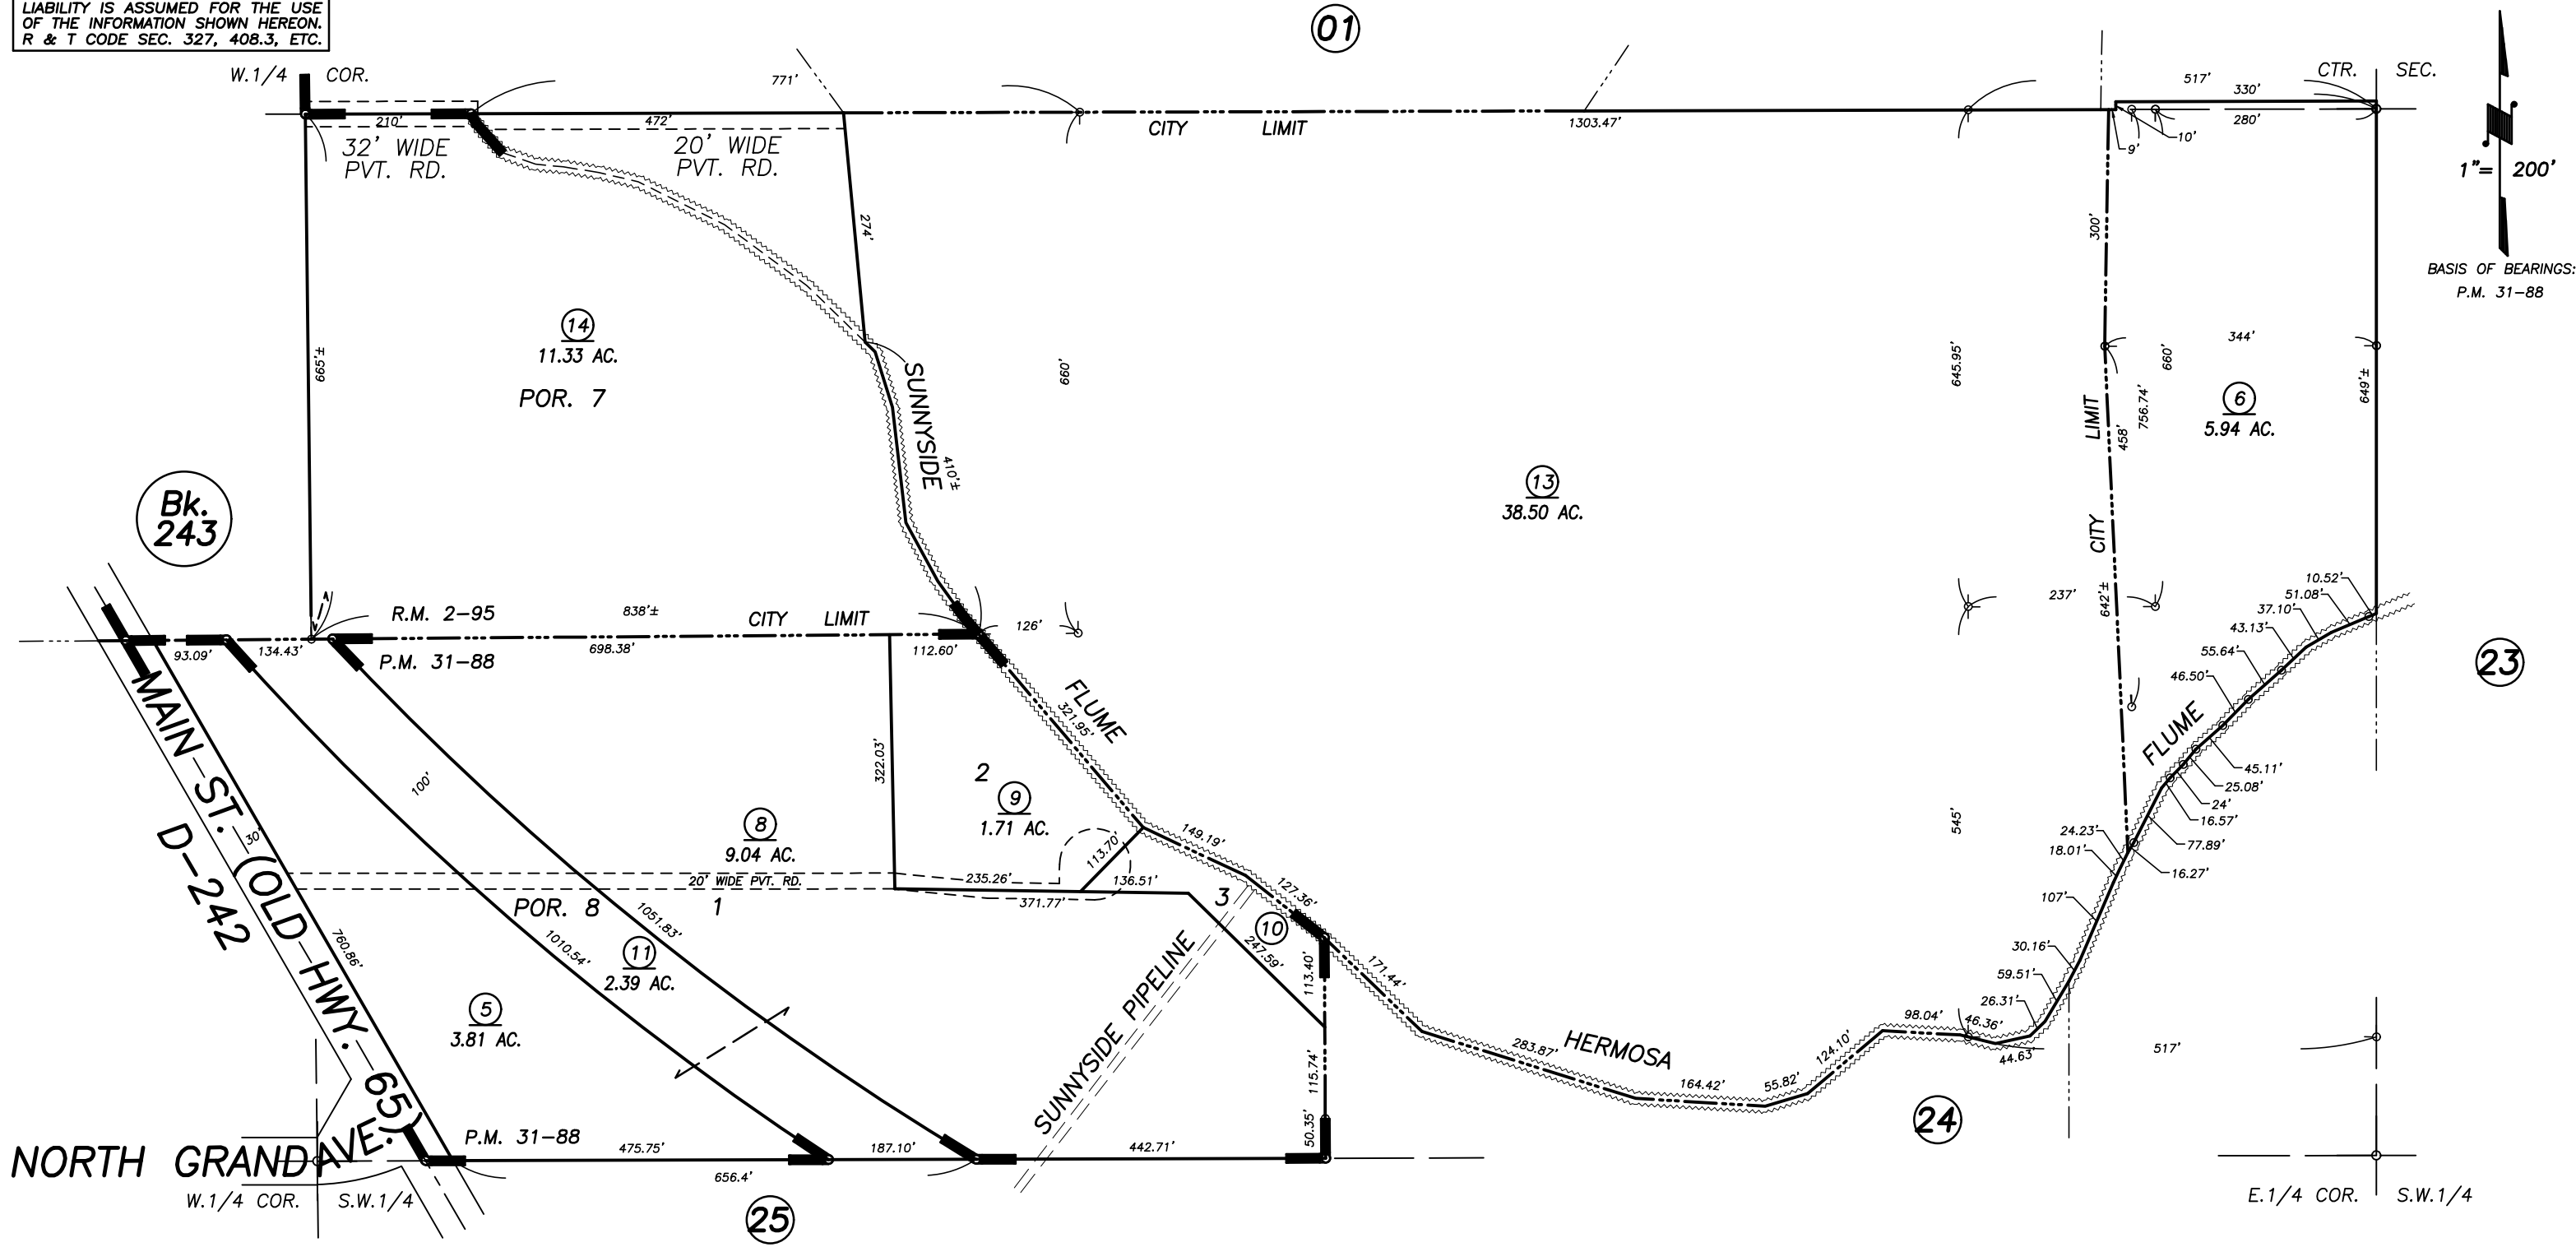

POR. SUNNYSIDE ORANGE COL., R.M. 2-95  
PARCEL MAP 3087, P.M. 31-88

VICINITY OF PORTERVILLE  
ASSESSOR'S MAPS BK. 255 , PG. 26  
COUNTY OF TULARE, CALIFORNIA, U.S.A.