
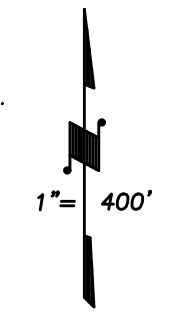


S1/2 SEC.34, T.21S., R.27E., M.D.B.&M.


Tax Area Codes **259-03**

004-014
061-000
126-001

DISCLAIMER
THIS MAP WAS PREPARED FOR LOCAL PROPERTY ASSESSMENT PURPOSES ONLY AND THE PARCELS SHOWN HEREON MAY NOT COMPLY WITH STATE AND LOCAL SUBDIVISION ORDINANCES, AND NO LIABILITY IS ASSUMED FOR THE USE OF THE INFORMATION SHOWN HEREON.

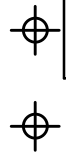

BASIS OF BEARINGS:
R.M. 33-45

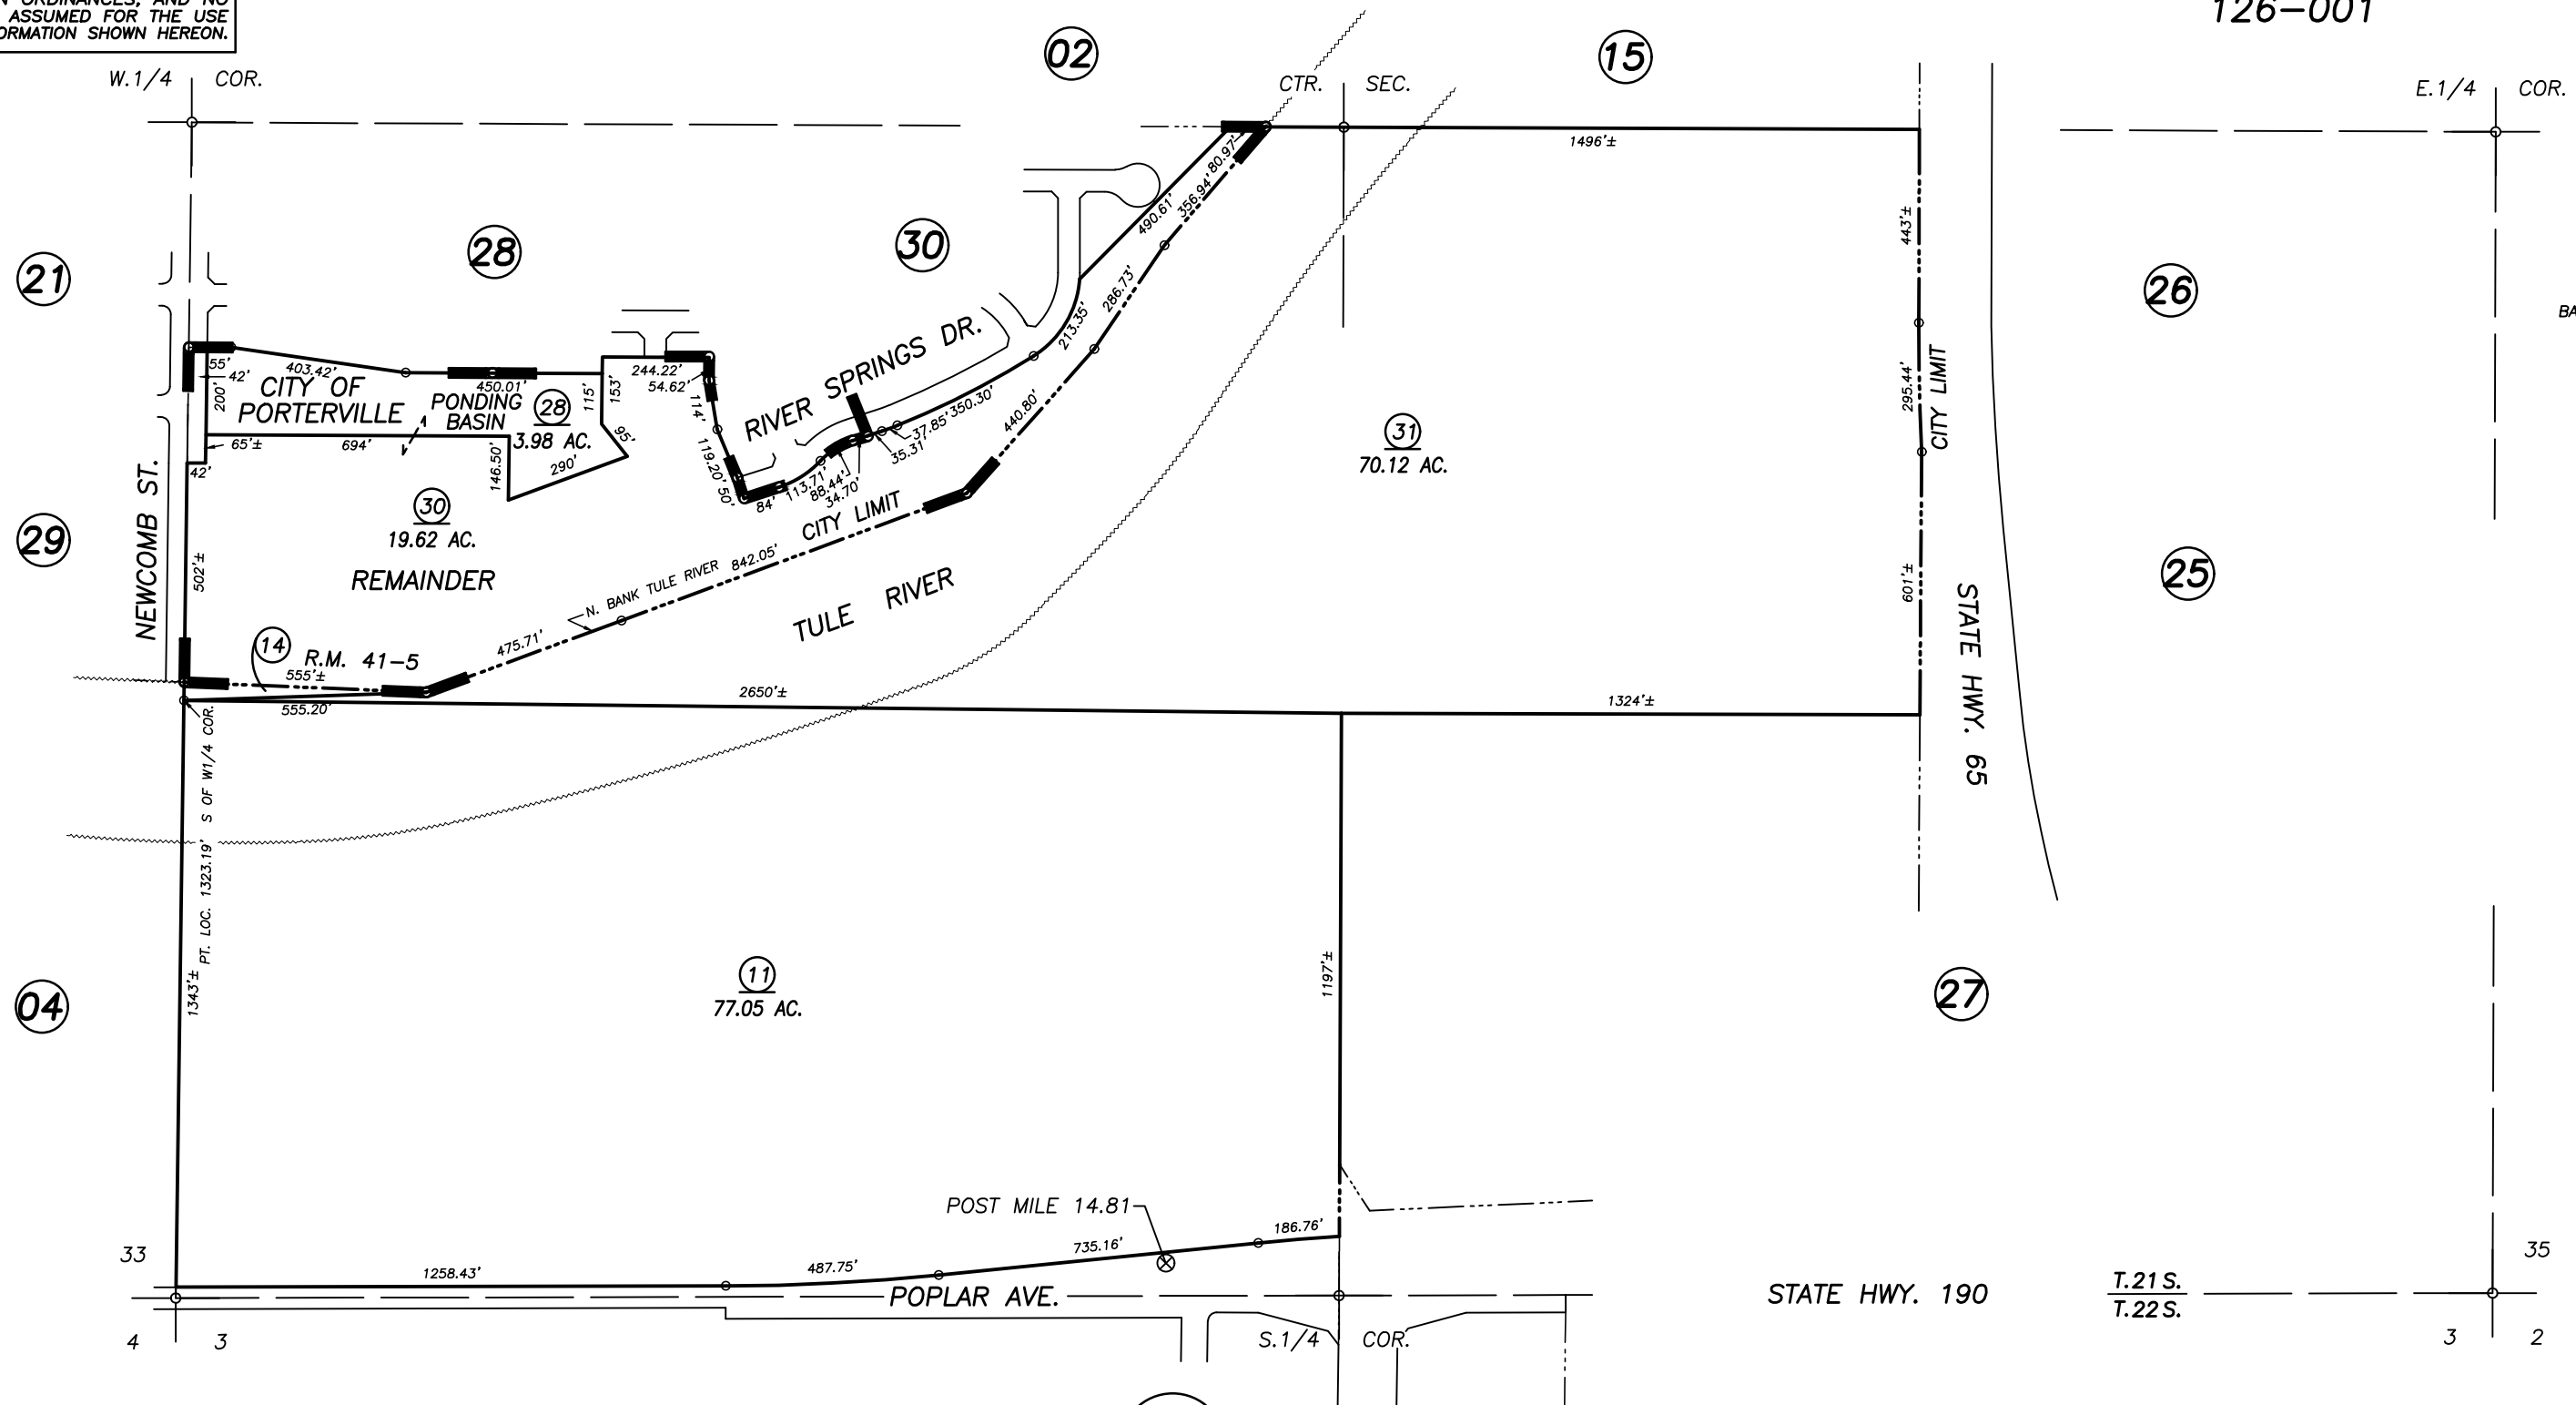

POR RIVER SPRINGS PHASE THREE, R.M. 41-5

Bk. 268

CITY OF PORTERVILLE
ASSESSOR'S MAPS BK. 259 , PG. 03
COUNTY OF TULARE, CALIFORNIA, U.S.A.