

DISCLAIMER

THIS MAP WAS PREPARED FOR LOCAL PROPERTY ASSESSMENT PURPOSES ONLY. THE PARCELS SHOWN HEREON MAY NOT COMPLY WITH STATE AND LOCAL SUBDIVISION ORDINANCES. NO LIABILITY IS ASSUMED FOR THE USE OF THE INFORMATION HEREON.

REVISED: 04/20/2011
REASON: TRAC CHANGES ONLY
CAD TECH: KMS


POR. NE¹/₄ OF NE¹/₄ SEC. 34, T.21S., R.27E., M.D.B. & M.

TAX CODE AREA

259-12

004-150

004-163

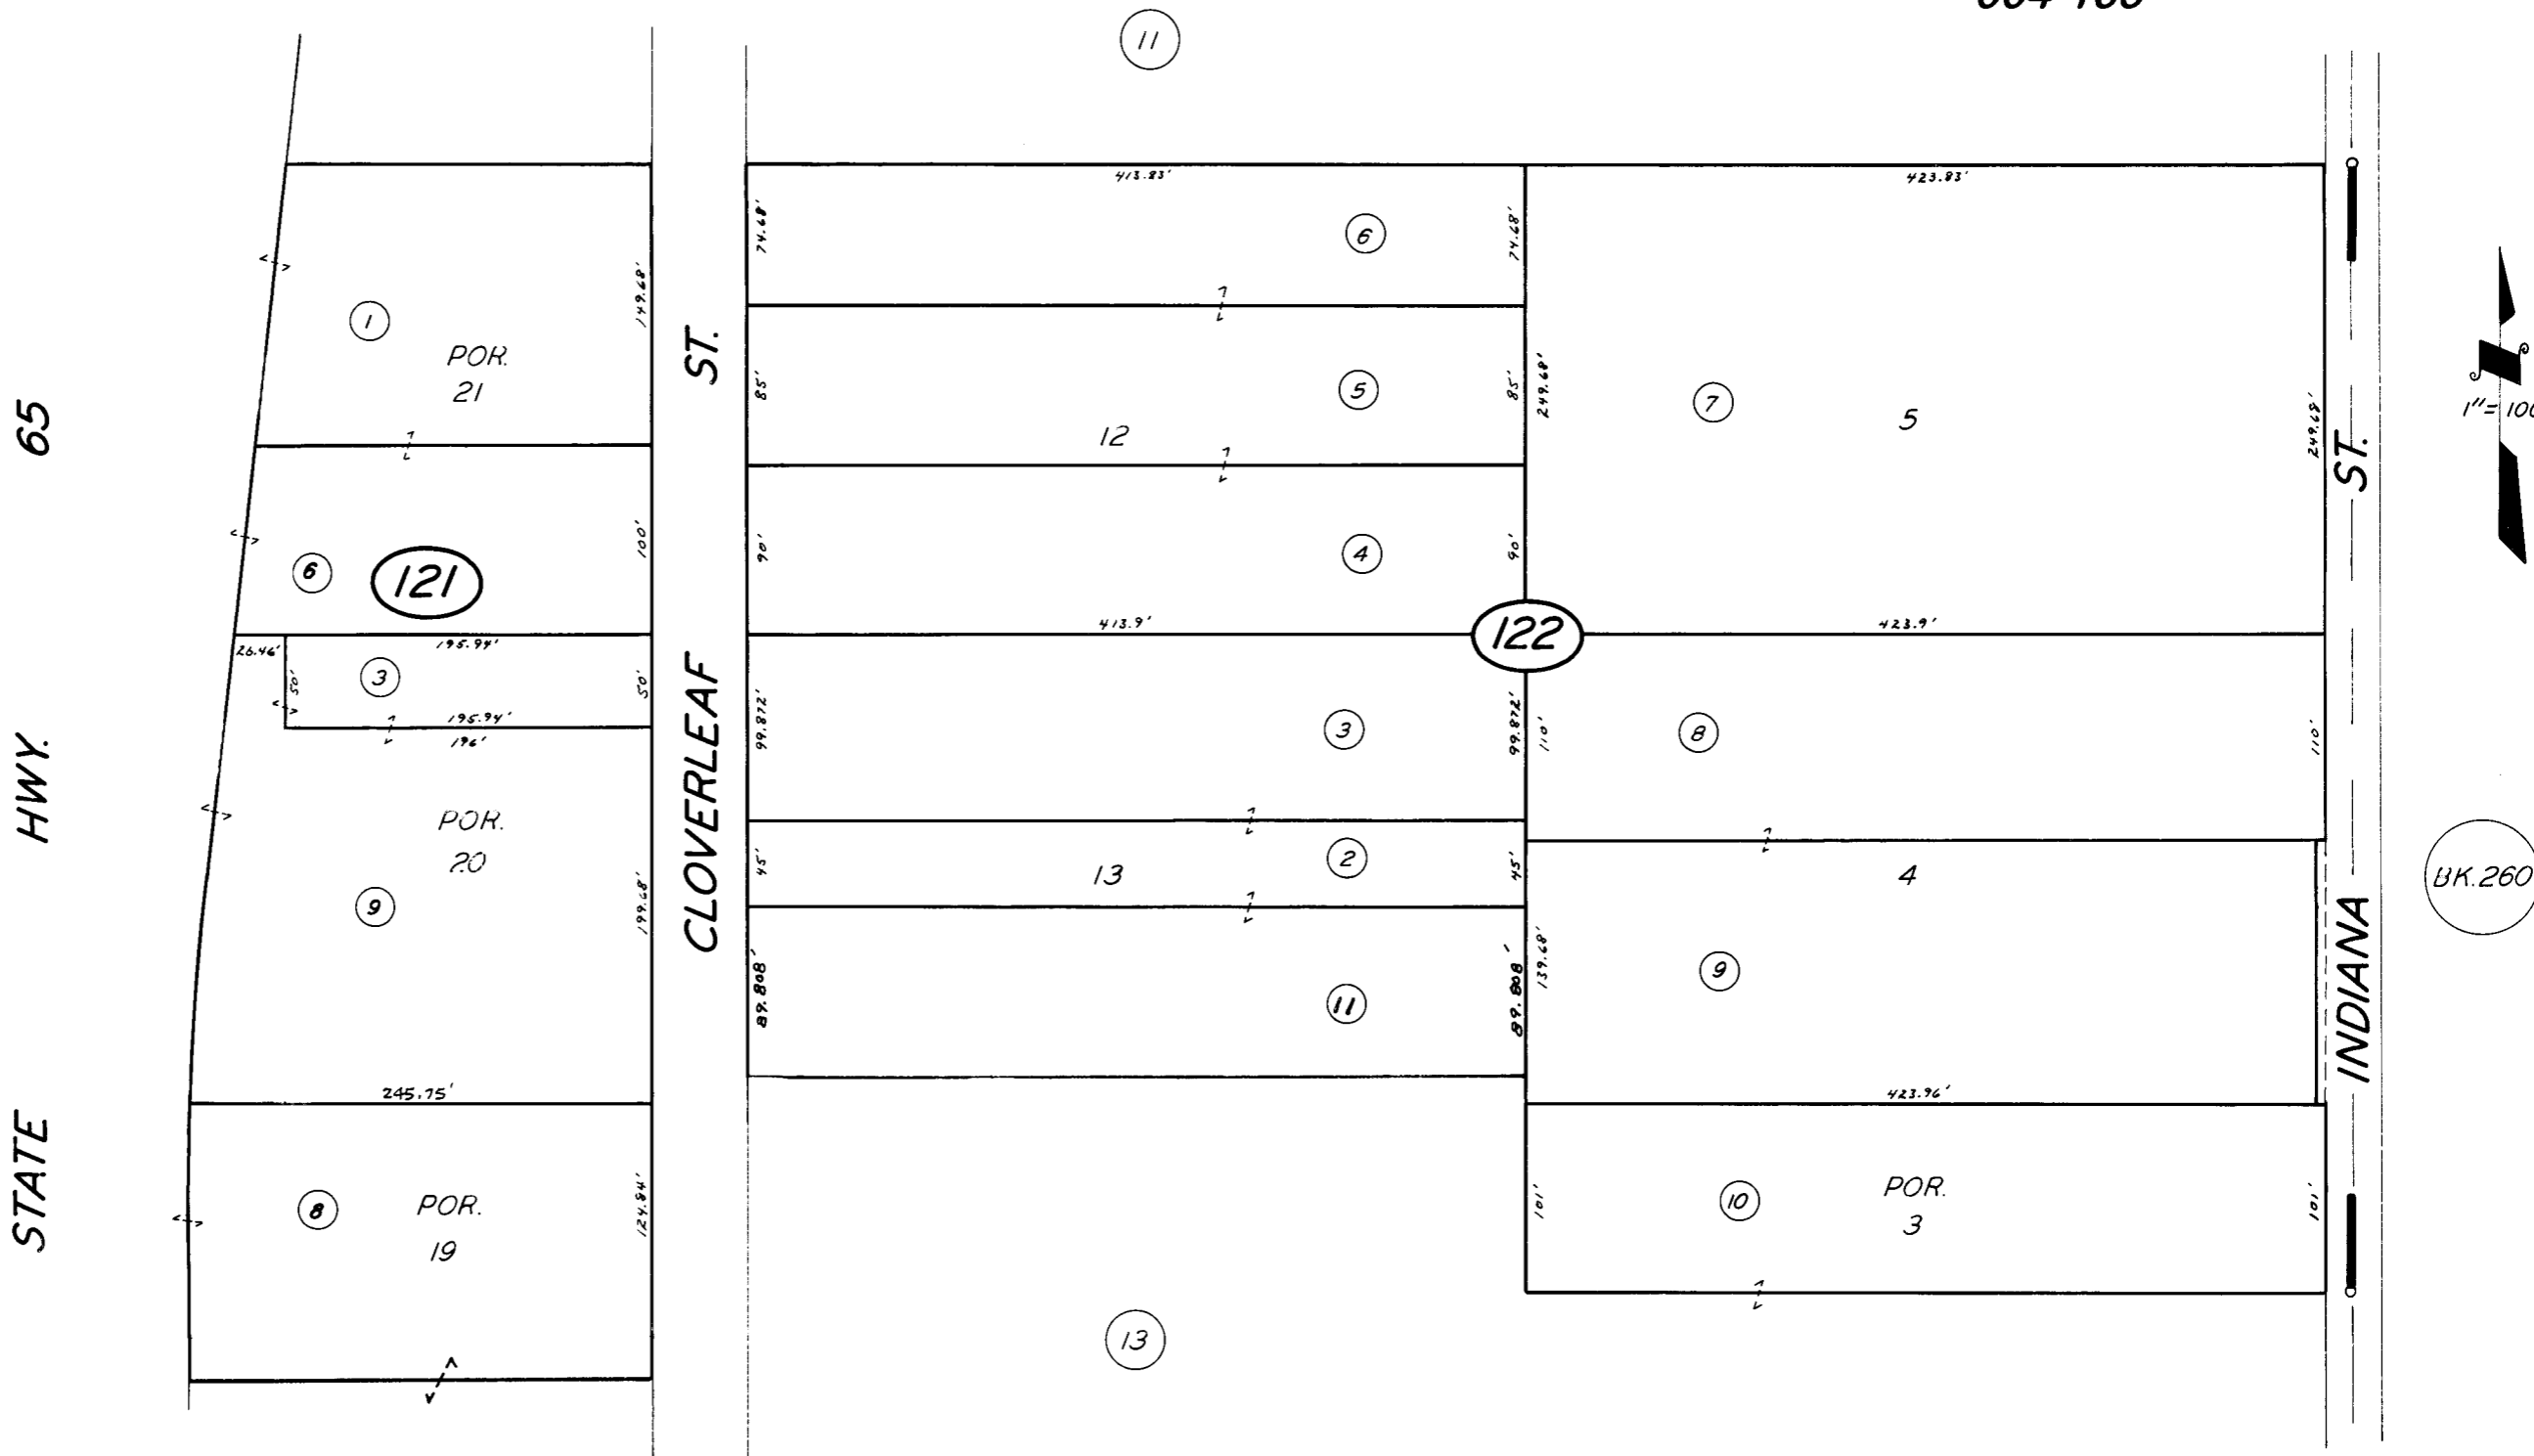

POR. CLOVER LEAF TRACT

R.M. 8-29

ASSESSOR'S MAPS BK. 259, PG. 12

COUNTY OF TULARE, CALIF.

NOTE -- ASSESSOR'S BLOCK NUMBERS SHOWN IN ELLIPSES
ASSESSOR'S PARCEL NUMBERS SHOWN IN CIRCLES

