



N1/2 OF SW1/4 OF NE1/4 SEC.34, T.21S., R.27E., M.D.B.M.

Tax Area Codes 259-16


004-107

004-160

DISCLAIMER
 THIS MAP WAS PREPARED FOR LOCAL PROPERTY ASSESSMENT PURPOSES ONLY AND THE PARCELS SHOWN HEREON MAY NOT COMPLY WITH STATE AND LOCAL SUBDIVISION ORDINANCES, AND NO LIABILITY IS ASSUMED FOR THE USE OF THE INFORMATION SHOWN HEREON. R & T CODE SEC. 327, 408.3, ETC.

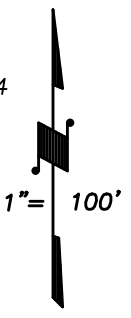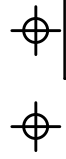

BASIS OF BEARINGS:
R.M. 37-7

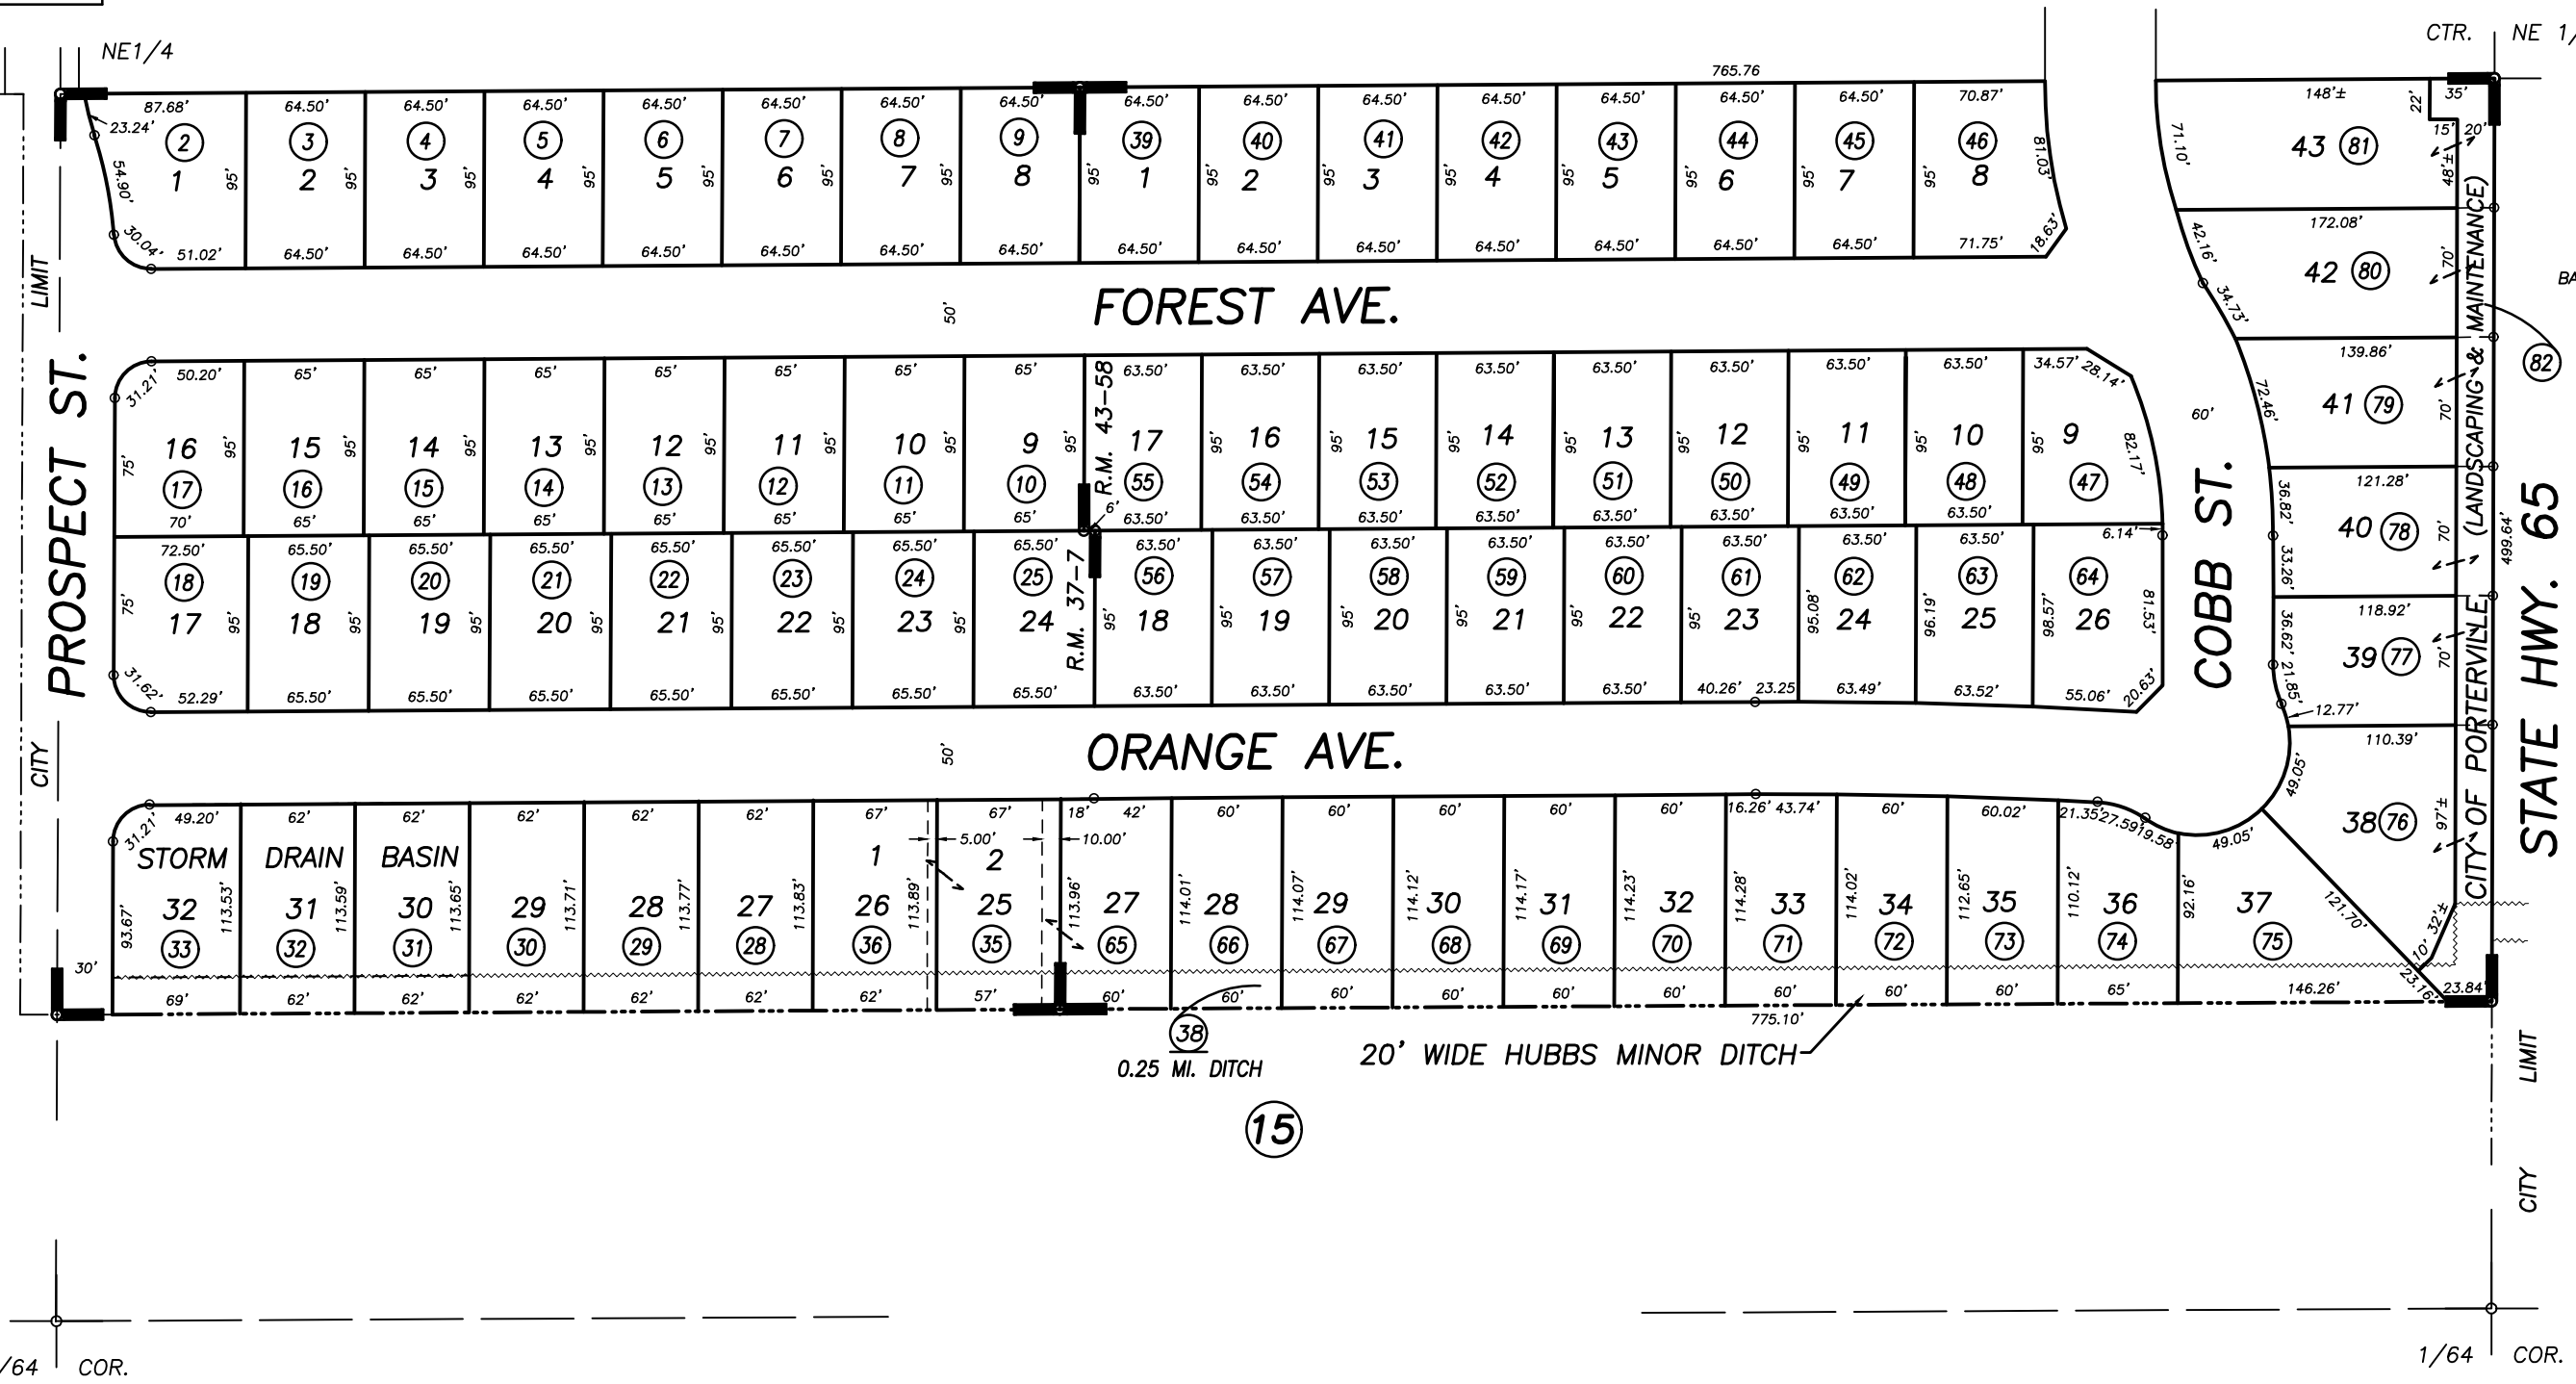

SUNRISE ESTATES SIX PHASE ONE, R.M 37-7
 NADER HOMES, R.M 43-58

CITY OF PORTERVILLE
 ASSESSOR'S MAPS BK. 259 , PG. 16
 COUNTY OF TULARE, CALIFORNIA, U.S.A.

NOTE: Assessor's Parcel Numbers Shown in Circles (1) (123)
 Assessor's Block Numbers Shown in Ellipses

2015-0016675	5/5/2015	NFL
REVISION	DATE	TECH