

DISCLAIMER



THIS MAP WAS PREPARED FOR LOCAL PROPERTY ASSESSMENT PURPOSES ONLY. THE PARCELS SHOWN HEREON MAY NOT COMPLY WITH STATE AND LOCAL SUBDIVISION ORDINANCES. NO LIABILITY IS ASSUMED FOR THE USE OF THE INFORMATION HEREON.

REVISED: 06/05/2014
REASON: 2008-0057103
CAD TECH: ASG

N 1/2 OF NW 1/4 OF NW 1/4 SEC. 35, T.21S., R.27E., M.D.B.&M.

TAX CODE AREA **260-12**
004-150
004-163

BK. 252

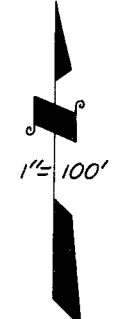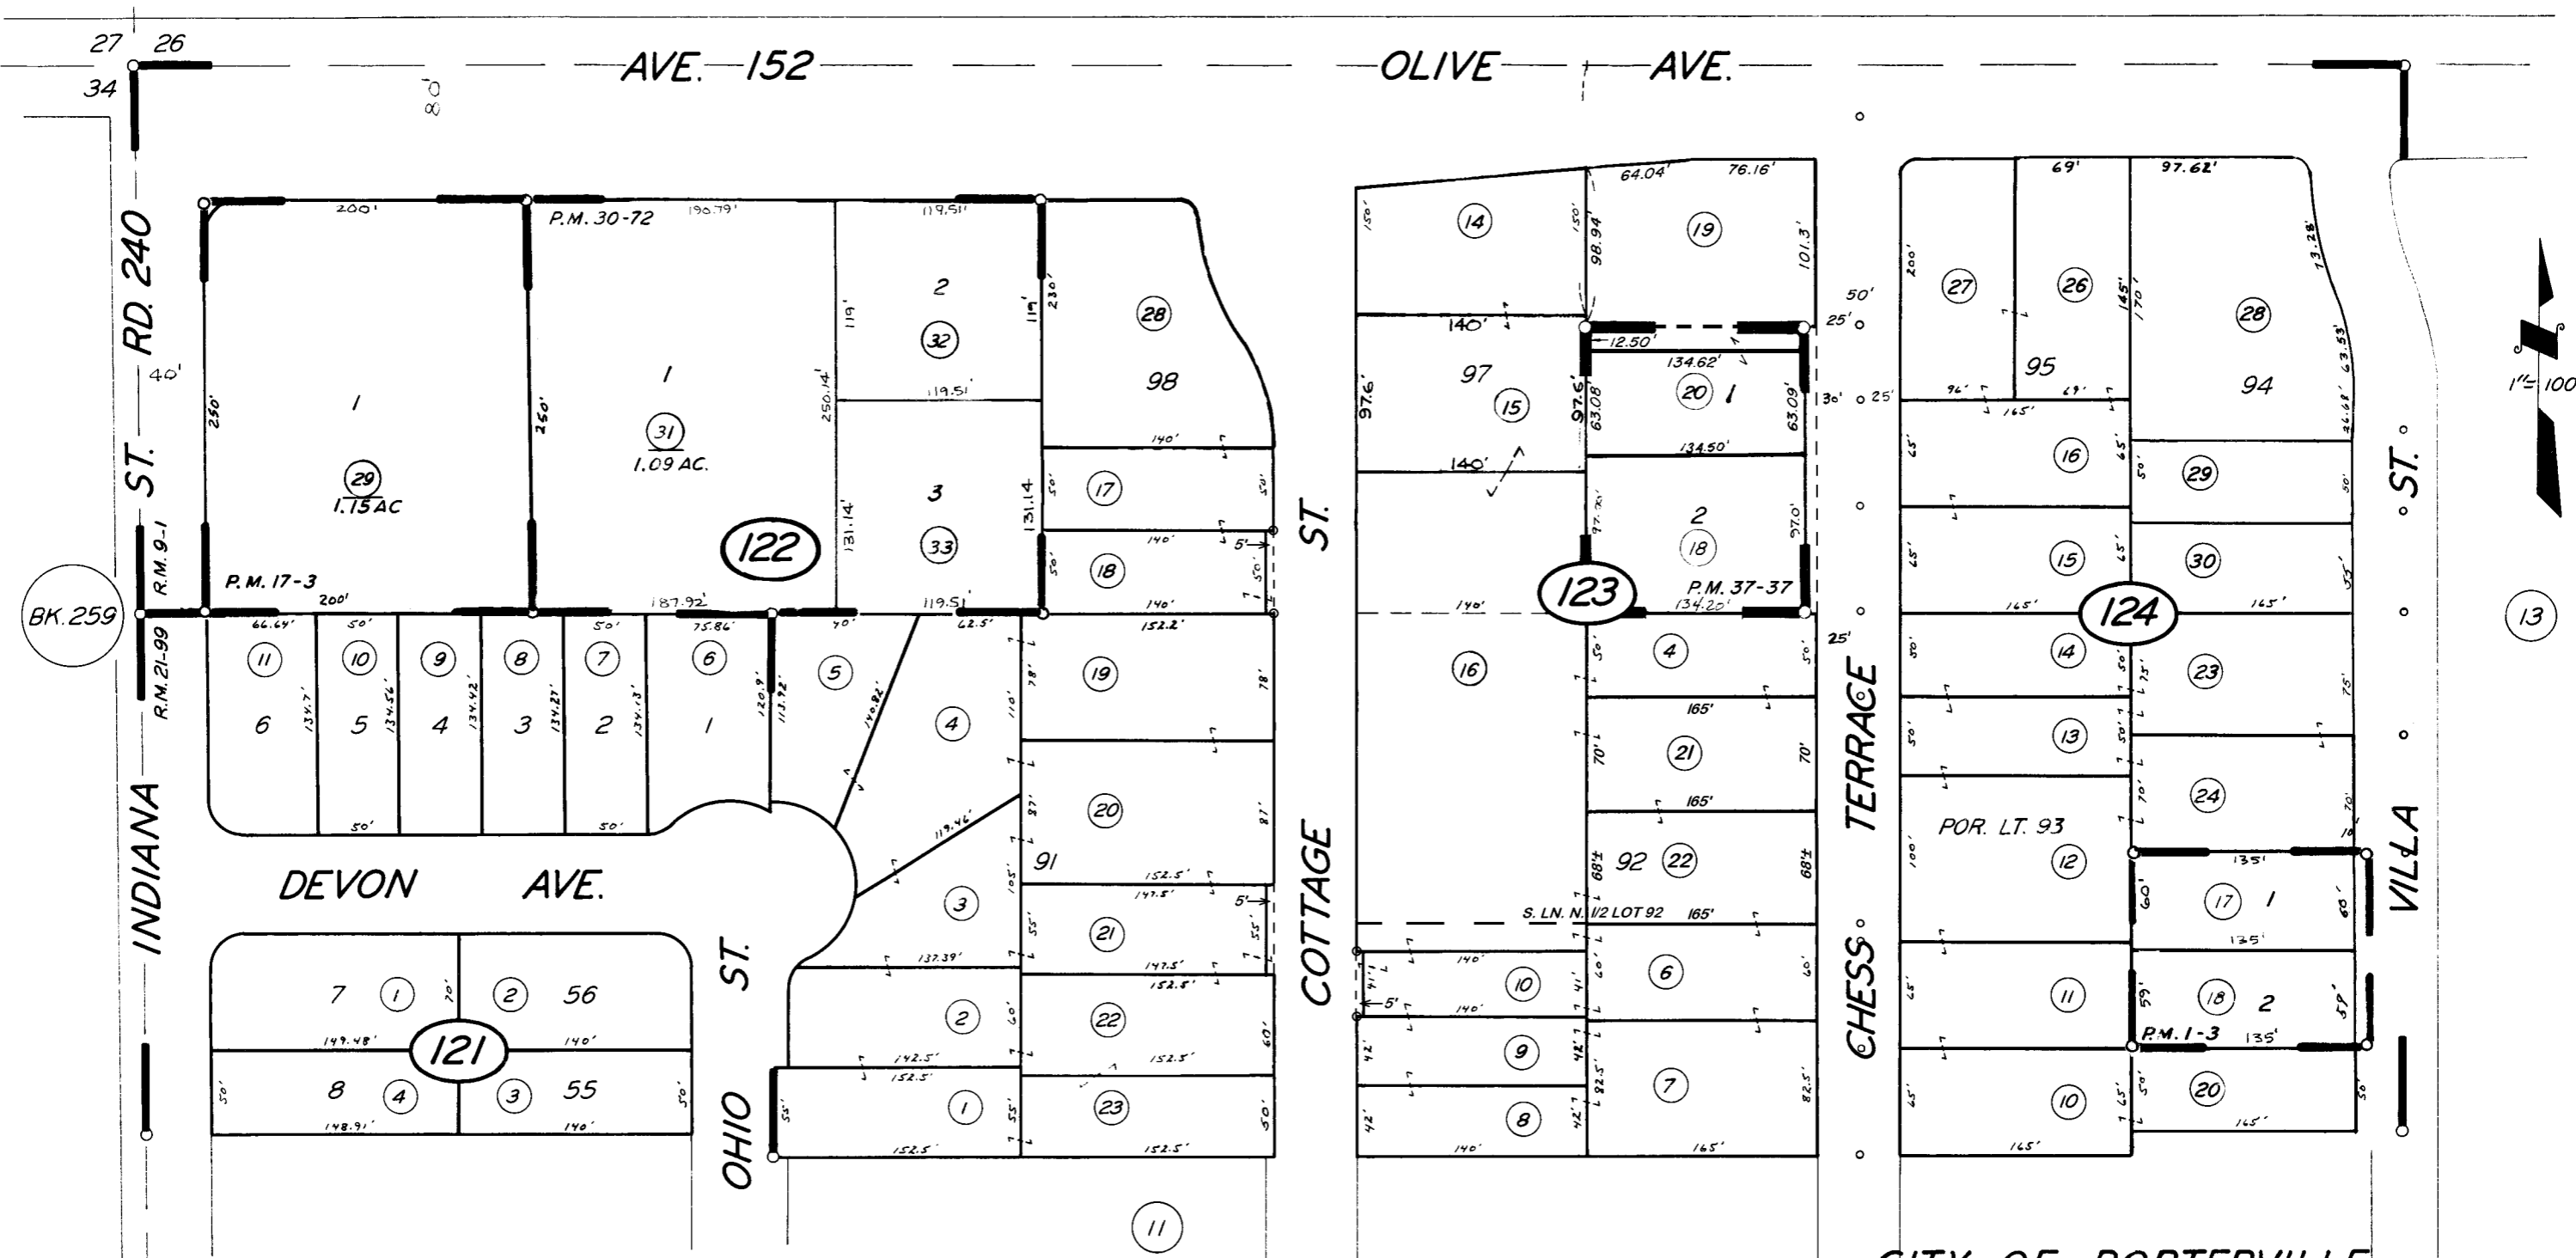

POR. PLEASANT GROVE TRACT,
POR. TRACT NO. 243,
PARCEL MAP 3, P.M. 1-3
PARCEL MAP 1602, P.M. 17-3
PARCEL MAP 2971, P.M. 30-72
PARCEL MAP 3634, P.M. 37-37

R.M. 9-1
R.M. 21-99

CITY OF PORTERVILLE
ASSESSOR'S MAPS BK. 260, PG. 12
COUNTY OF TULARE, CALIF.

NOTE -- ASSESSOR'S BLOCK NUMBERS SHOWN IN ELLIPSES
ASSESSOR'S PARCEL NUMBERS SHOWN IN CIRCLES