


**DISCLAIMER**  
 THIS MAP WAS PREPARED FOR LOCAL PROPERTY ASSESSMENT PURPOSES ONLY AND THE PARCELS SHOWN HEREON MAY NOT COMPLY WITH STATE AND LOCAL SUBDIVISION ORDINANCES, AND NO LIABILITY IS ASSUMED FOR THE USE OF THE INFORMATION SHOWN HEREON.

S 1/2 OF SE 1/4 OF NW 1/4 SEC. 35, T.21S., R.27E., M.D.B. & M. Tax Area Code 260-16

004-000  
 004-094  
 004-130

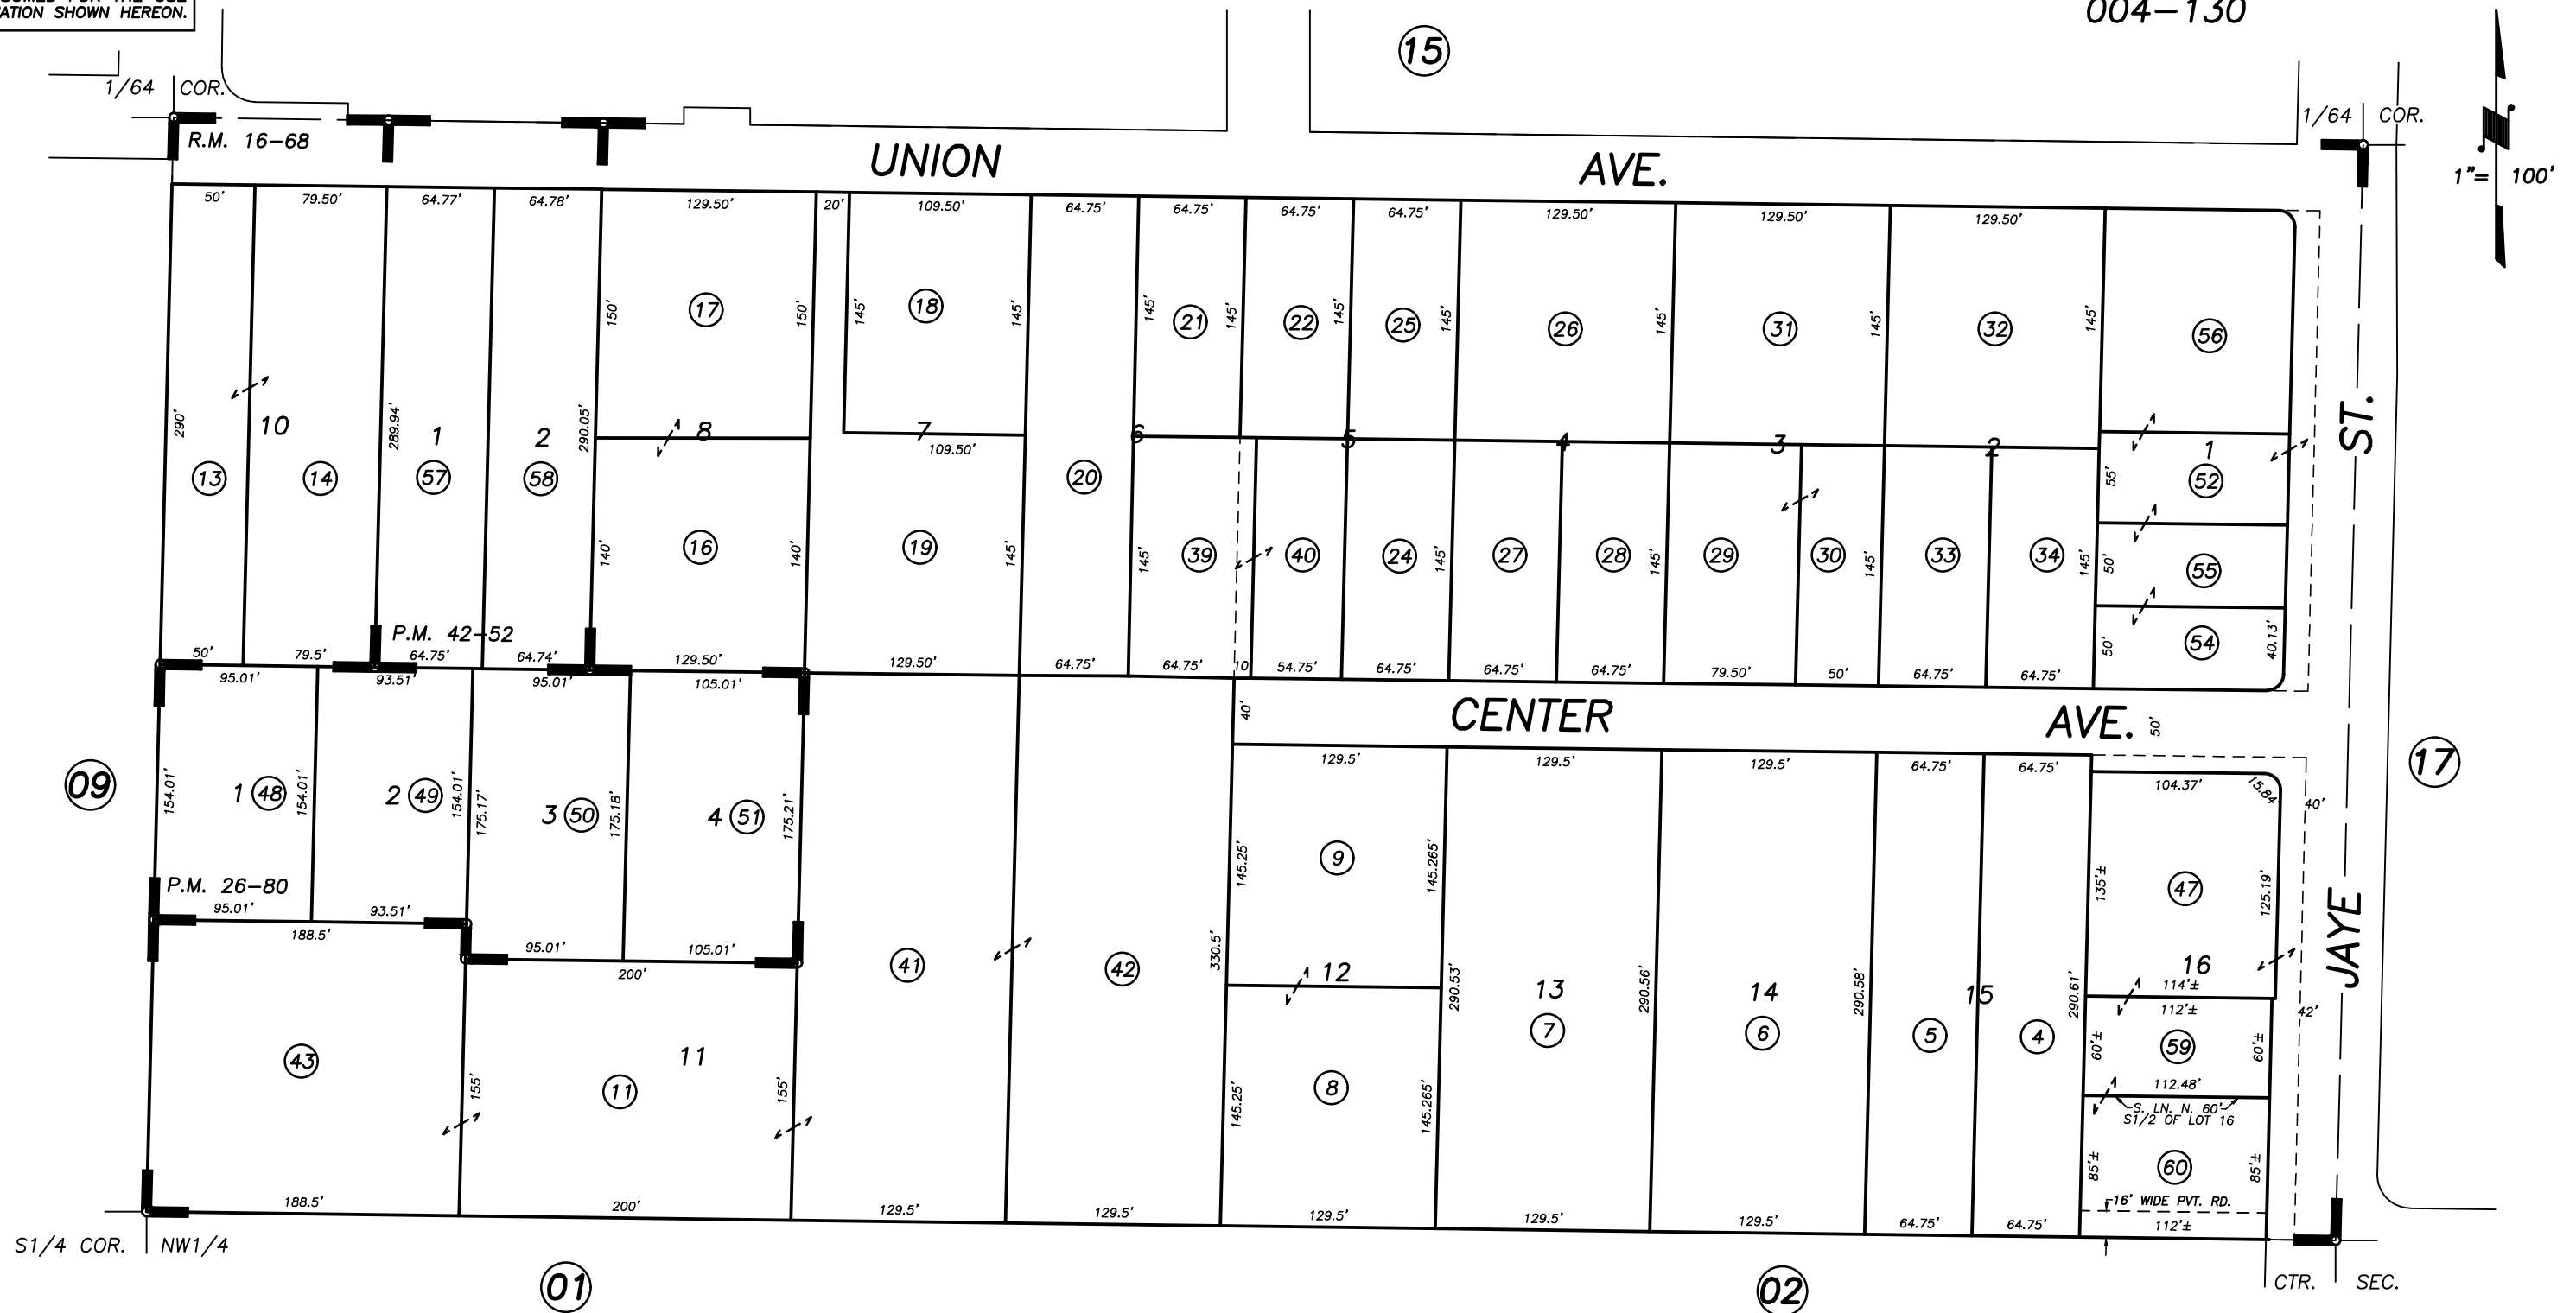

PRICE ACRES, R.M. 16-68  
 PARCEL MAP 2579, P.M. 26-80  
 PARCEL MAP 4148, P.M. 42-52

CITY OF PORTERVILLE  
 ASSESSOR'S MAPS BK. 260 , PG. 16  
 COUNTY OF TULARE, CALIFORNIA, U.S.A.

NOTE: Assessor's Parcel Numbers Shown in Circles (1) (123)  
 Assessor's Block Numbers Shown in Ellipses

2000-0081229	06/29/2011	JRS
REVISION	DATE	TECH