

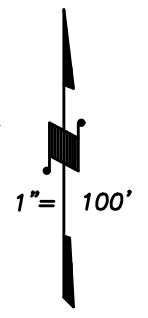


004-138
004-084
004-086
004-074

DISCLAIMER
THIS MAP WAS PREPARED FOR LOCAL PROPERTY ASSESSMENT PURPOSES ONLY AND THE PARCELS SHOWN HEREON MAY NOT COMPLY WITH STATE AND LOCAL SUBDIVISION ORDINANCES, AND NO LIABILITY IS ASSUMED FOR THE USE OF THE INFORMATION SHOWN HEREON.

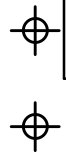

BASIS OF BEARINGS:
L.S. 27-89

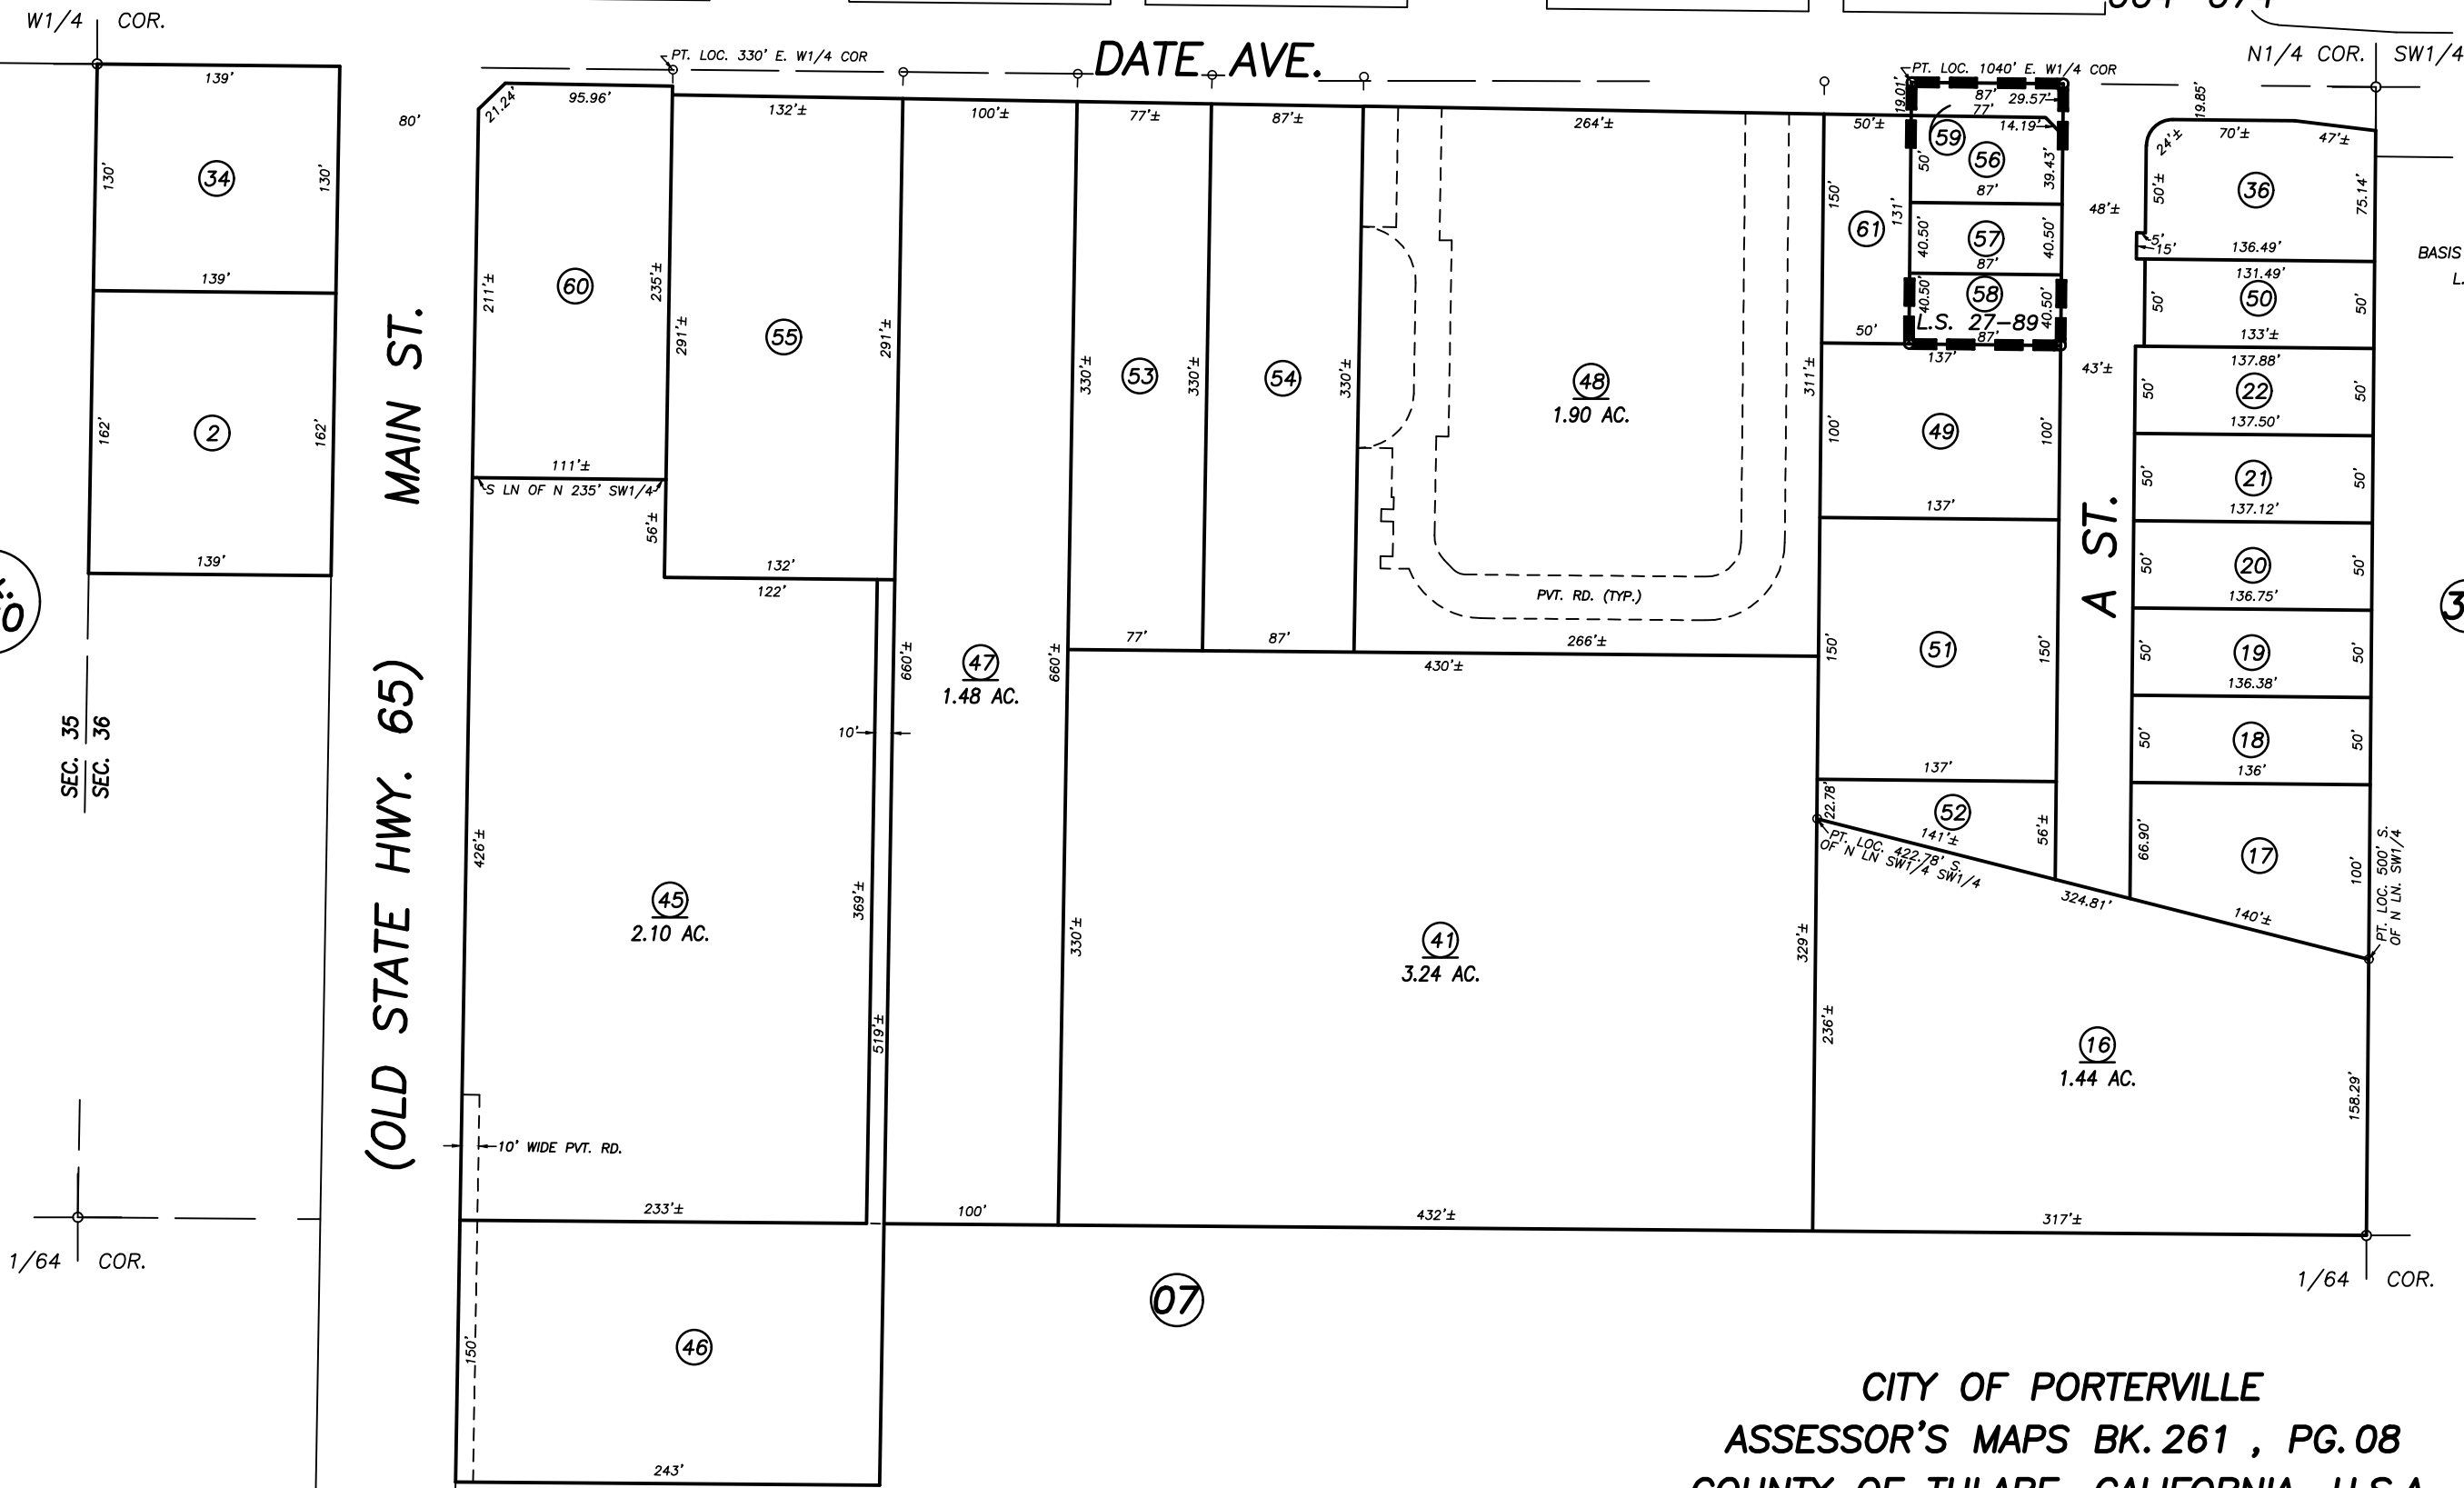

Bk. 260

SEC. 35
SEC. 36

MAIN ST.
(OLD STATE HWY. 65)

DATE AVE.

A ST.

L.S. 27-89

CITY OF PORTERVILLE
ASSESSOR'S MAPS BK. 261 , PG. 08
COUNTY OF TULARE, CALIFORNIA, U.S.A.

RECORD OF SURVEY, L.S. 27-89