


DISCLAIMER

THIS MAP WAS PREPARED FOR LOCAL PROPERTY ASSESSMENT PURPOSES ONLY. THE PARCELS SHOWN HEREON MAY NOT COMPLY WITH STATE AND LOCAL SUBDIVISION ORDINANCES. NO LIABILITY IS ASSUMED FOR THE USE OF THE INFORMATION HEREON.

REVISED: 10/28/2022
REASON: 2000-0035130
CAD TECH: GL

POR. W 1/2 OF NW 1/4 SEC. 36, T.21S., R.27E., M.D.B.&M.

TAX CODE AREA **261-11**
004-084
004-150

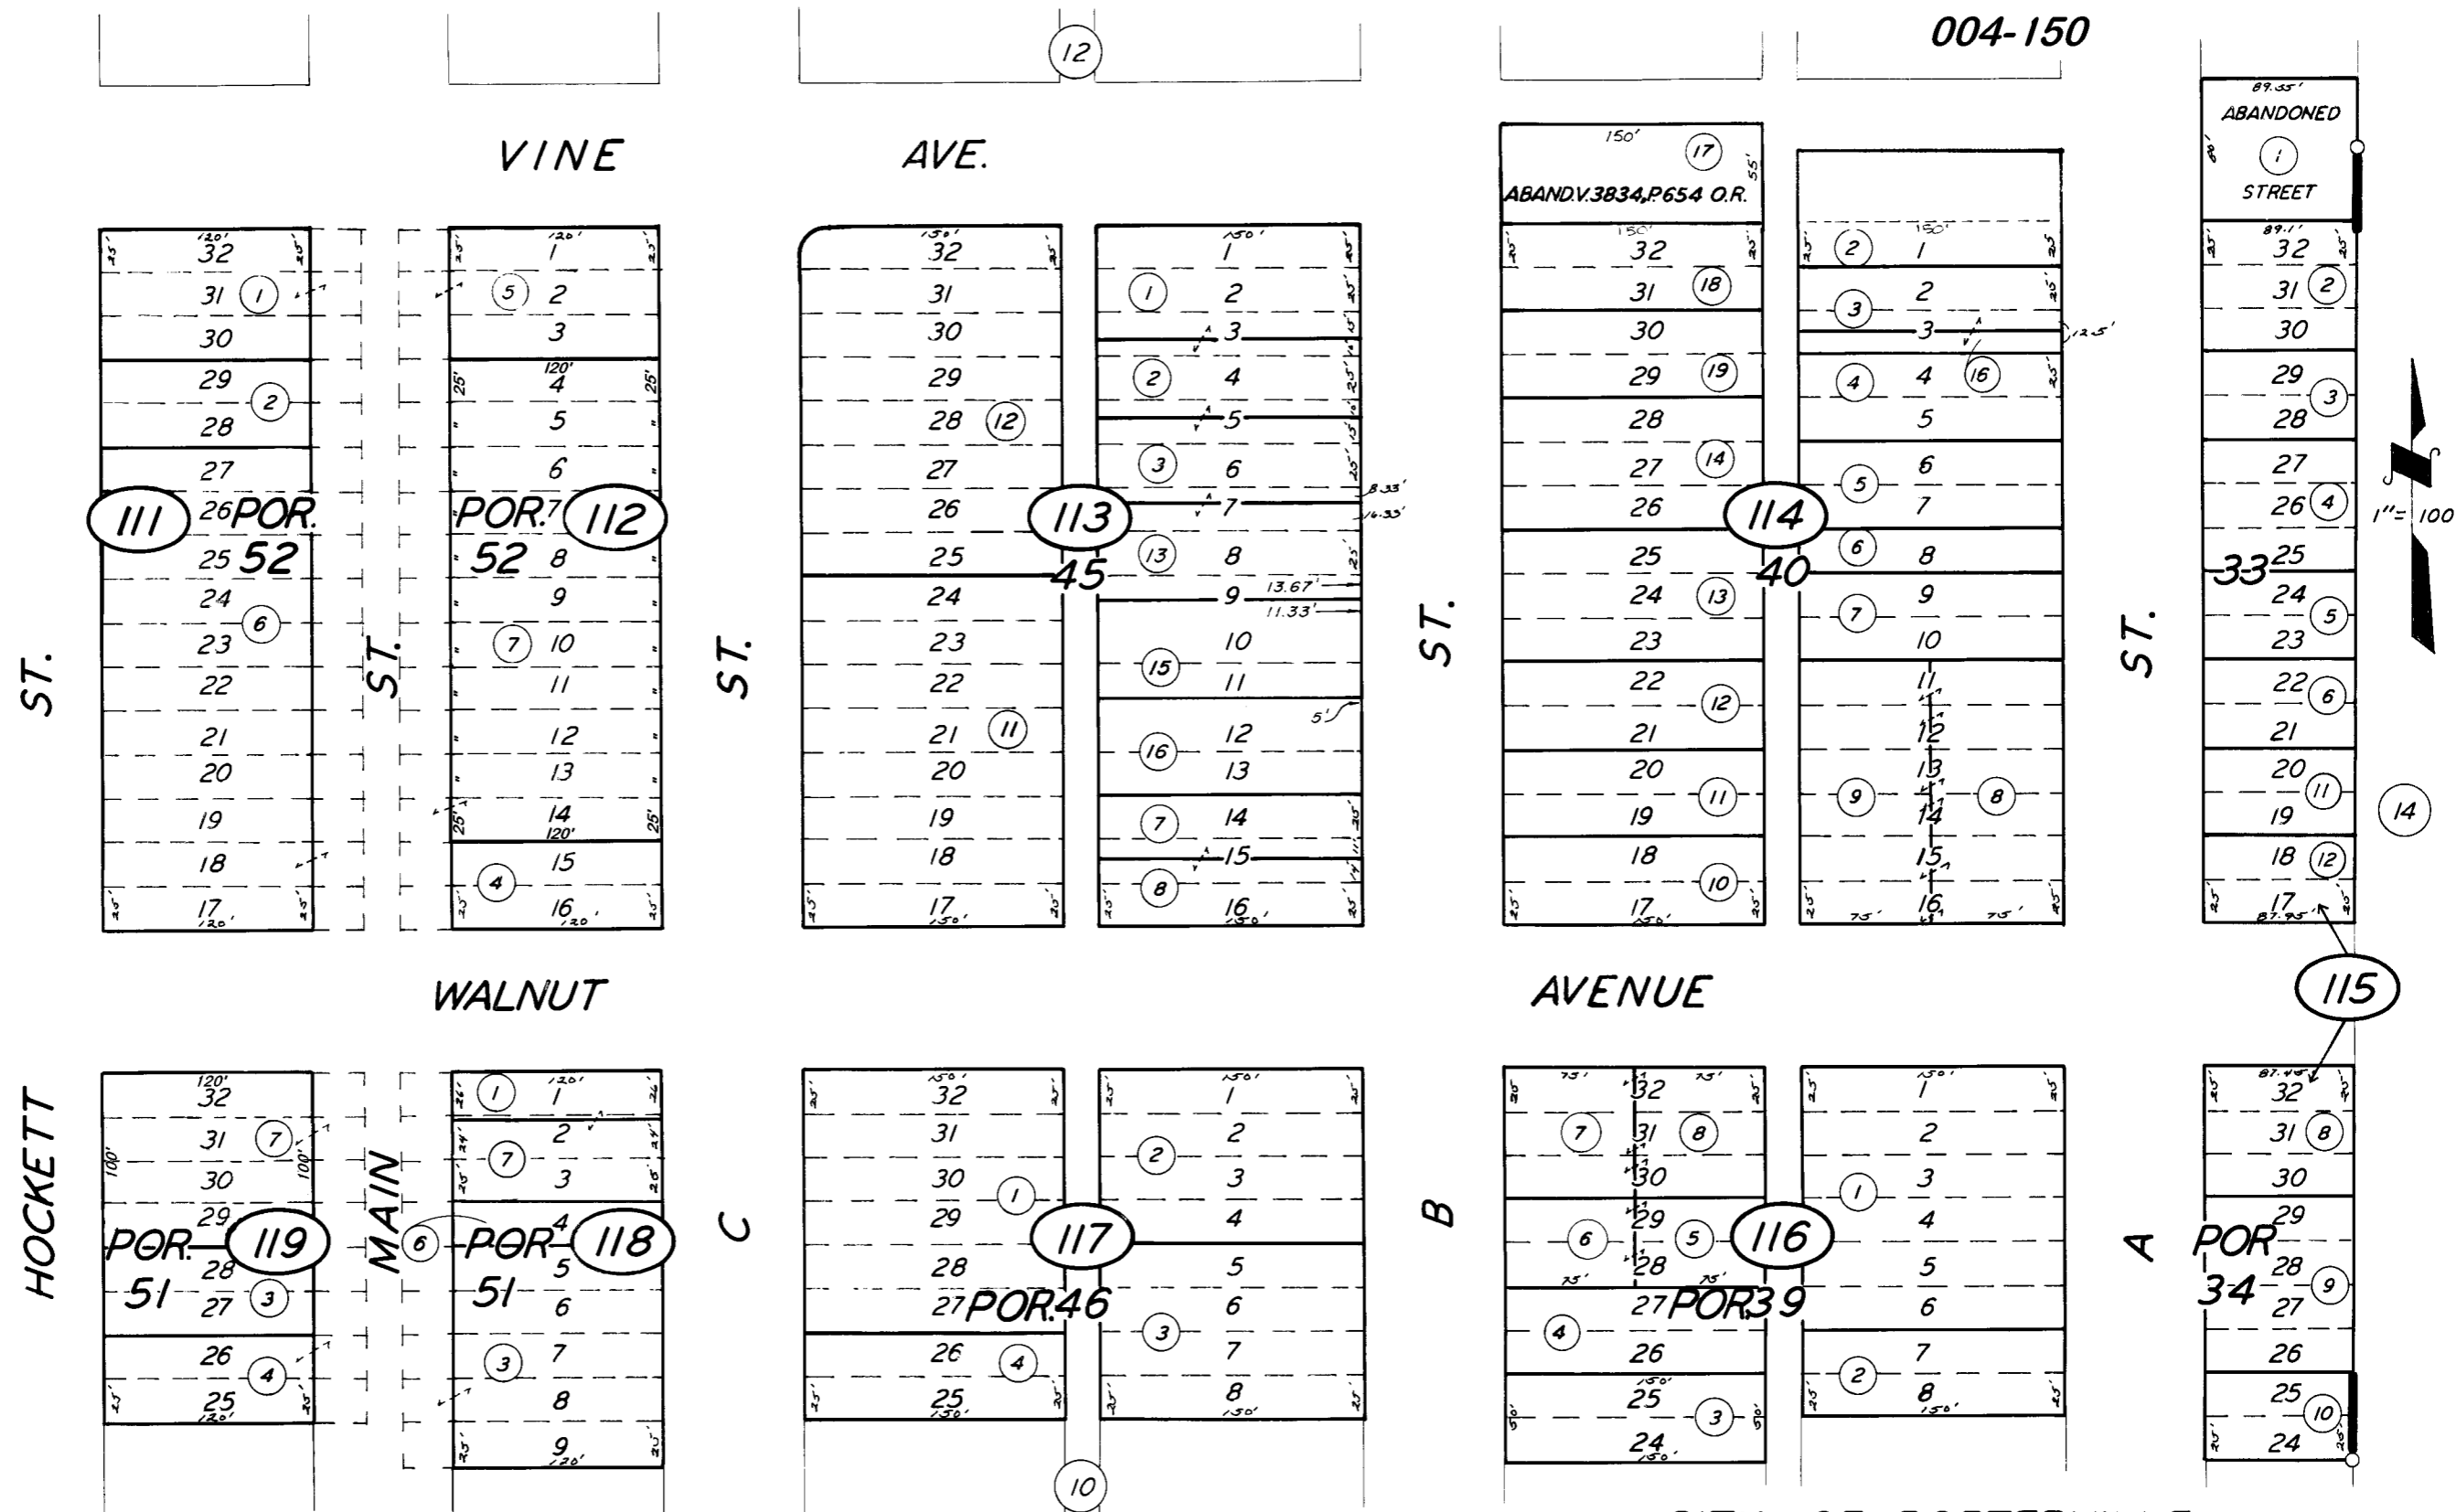

POR. MAP OF PORTERVILLE R.M. 1-107.

CITY OF PORTERVILLE
ASSESSOR'S MAPS BK. 261, PG. 11.
COUNTY OF TULARE, CALIF.

NOTE — ASSESSOR'S BLOCK NUMBERS SHOWN IN ELLIPSES
ASSESSOR'S PARCEL NUMBERS SHOWN IN CIRCLES

