




S1/2 OF NE1/4 OF NW1/4 SEC.36, T.21S., R.27E., M.D.B.&M.

Tax Area Codes 261-14

004-000

004-150

DISCLAIMER
 THIS MAP WAS PREPARED FOR LOCAL PROPERTY ASSESSMENT PURPOSES ONLY AND THE PARCELS SHOWN HEREON MAY NOT COMPLY WITH STATE AND LOCAL SUBDIVISION ORDINANCES, AND NO LIABILITY IS ASSUMED FOR THE USE OF THE INFORMATION SHOWN HEREON.

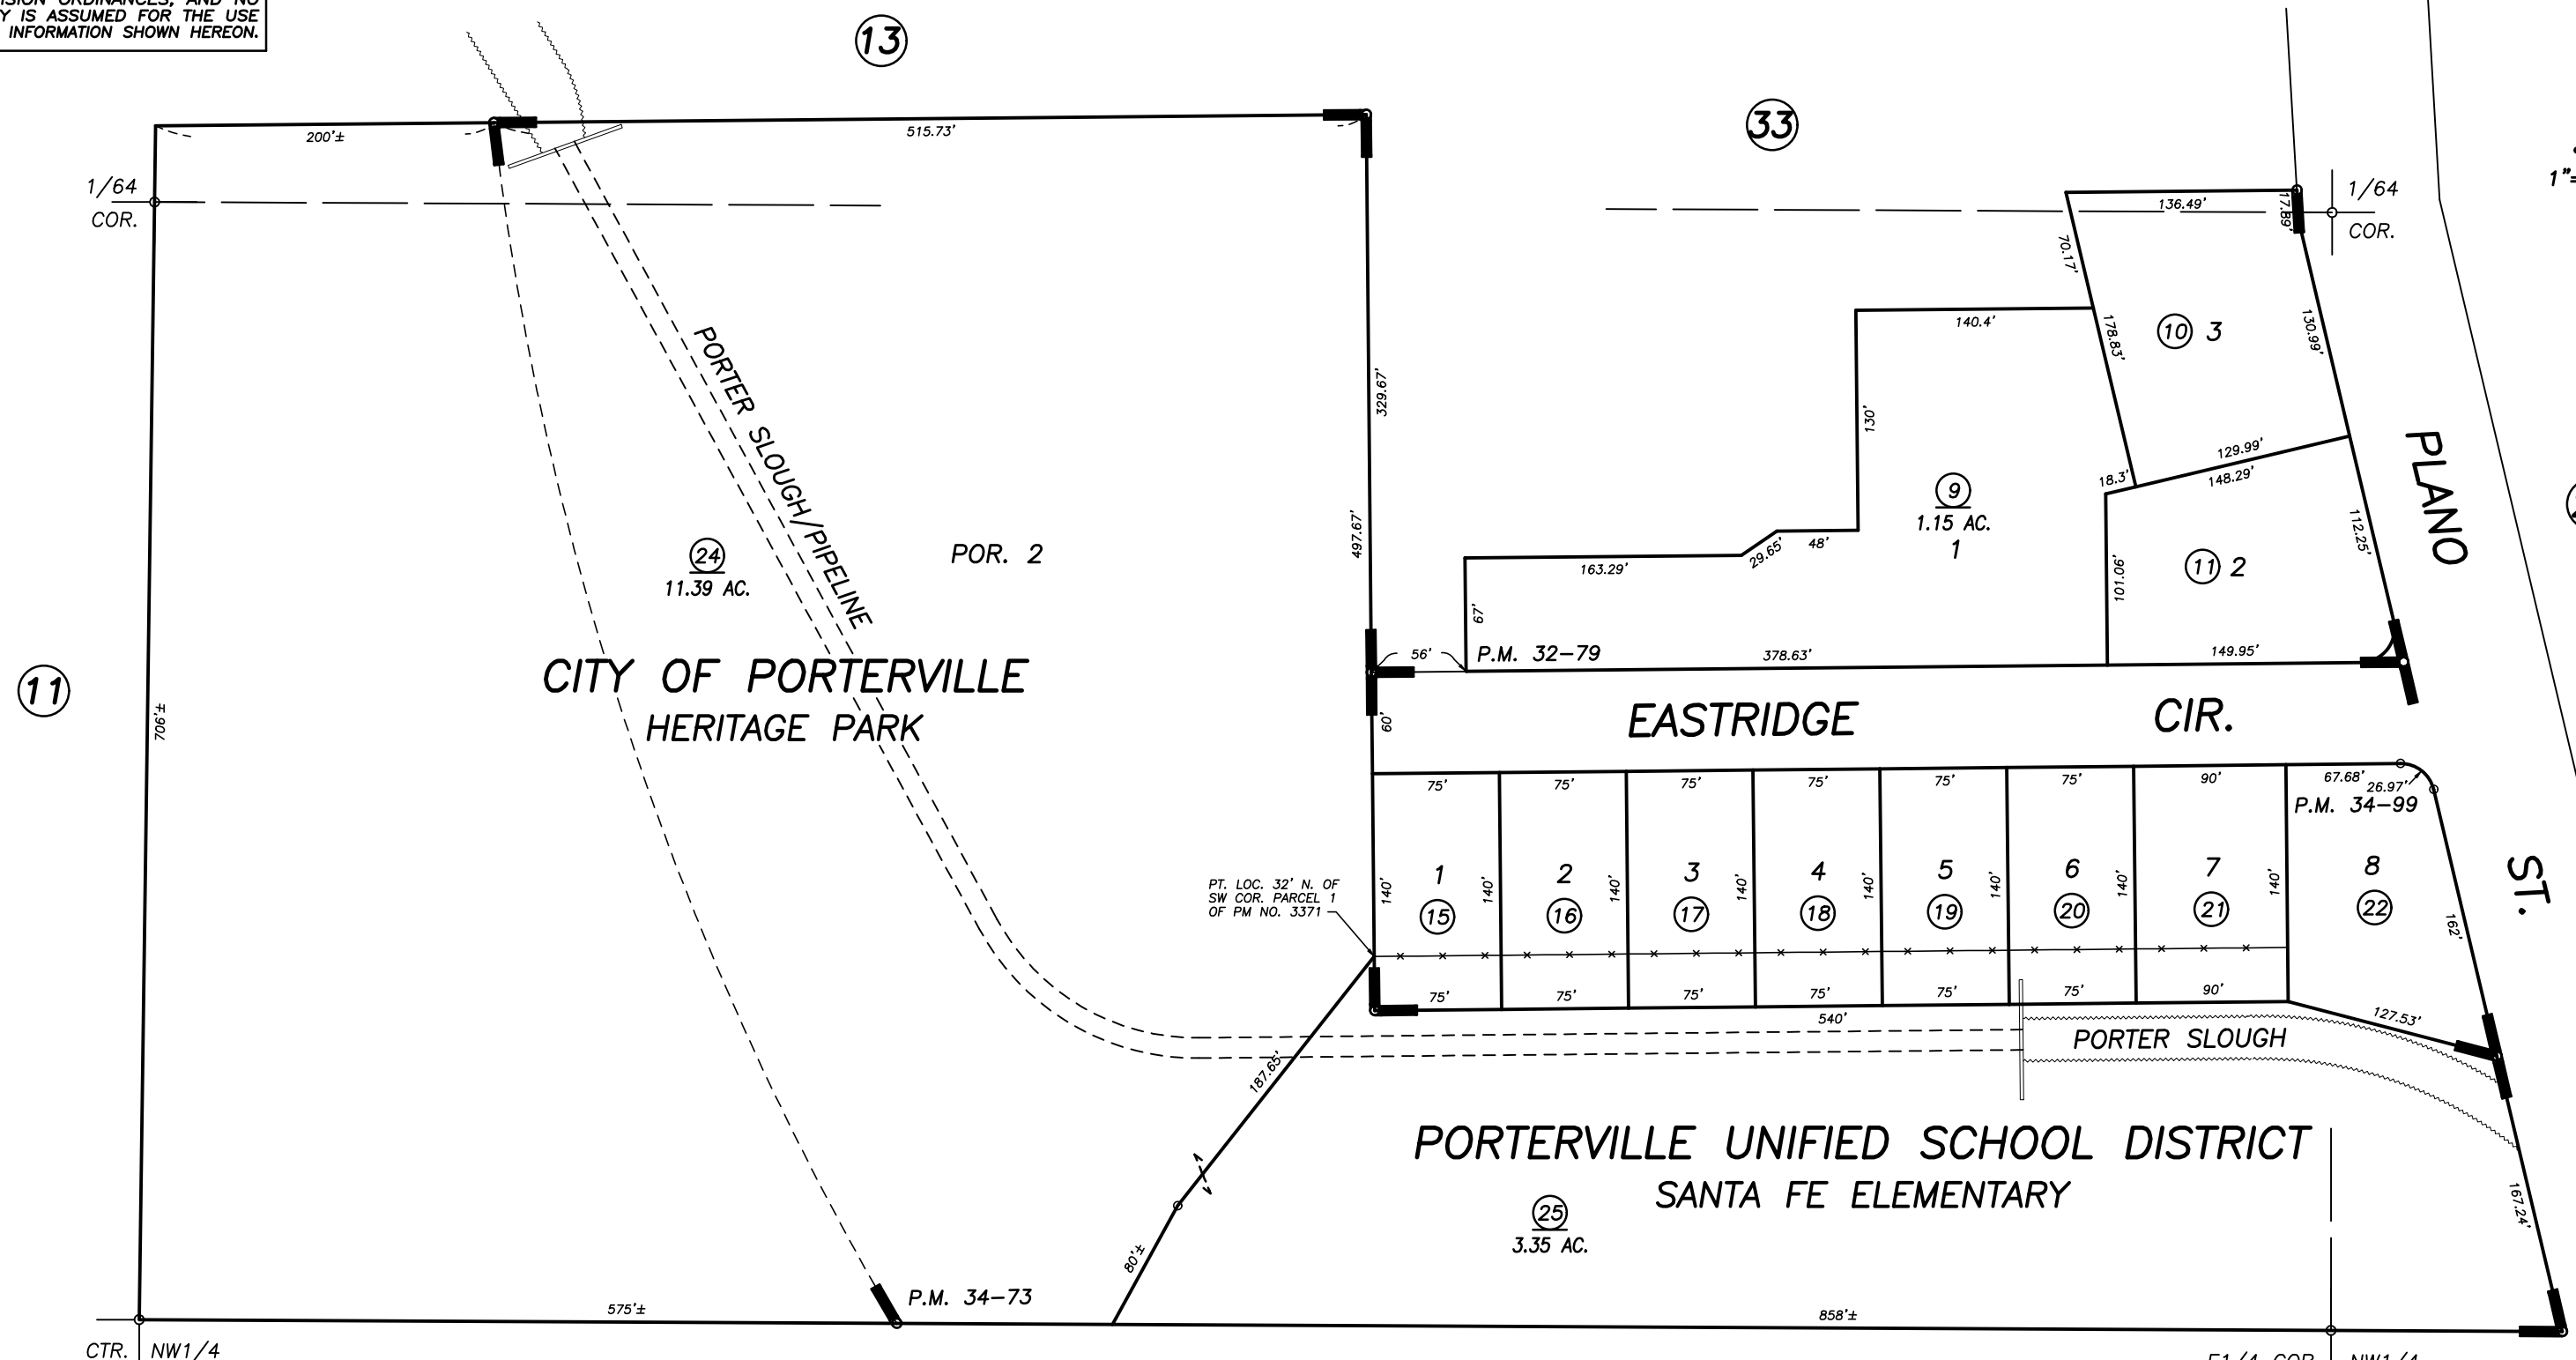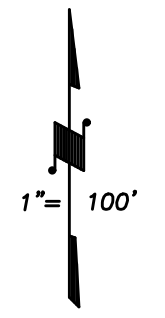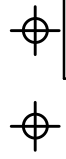

POR. PARCEL MAP NO. 3178, P.M. 32-79
 POR. PARCEL MAP NO. 3371, P.M. 34-73
 PARCEL MAP NO. 3397, P.M. 34-99

CITY OF PORTERVILLE
 ASSESSOR'S MAPS BK. 261 , PG. 14
 COUNTY OF TULARE, CALIFORNIA, U.S.A.