
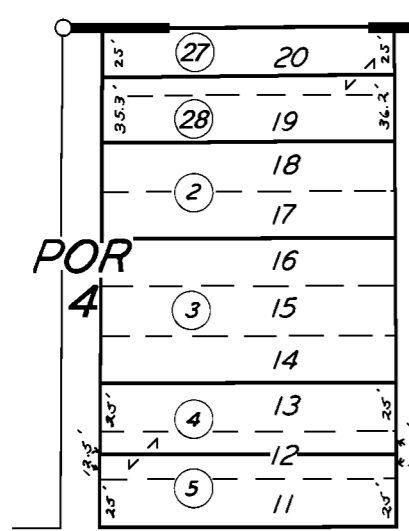
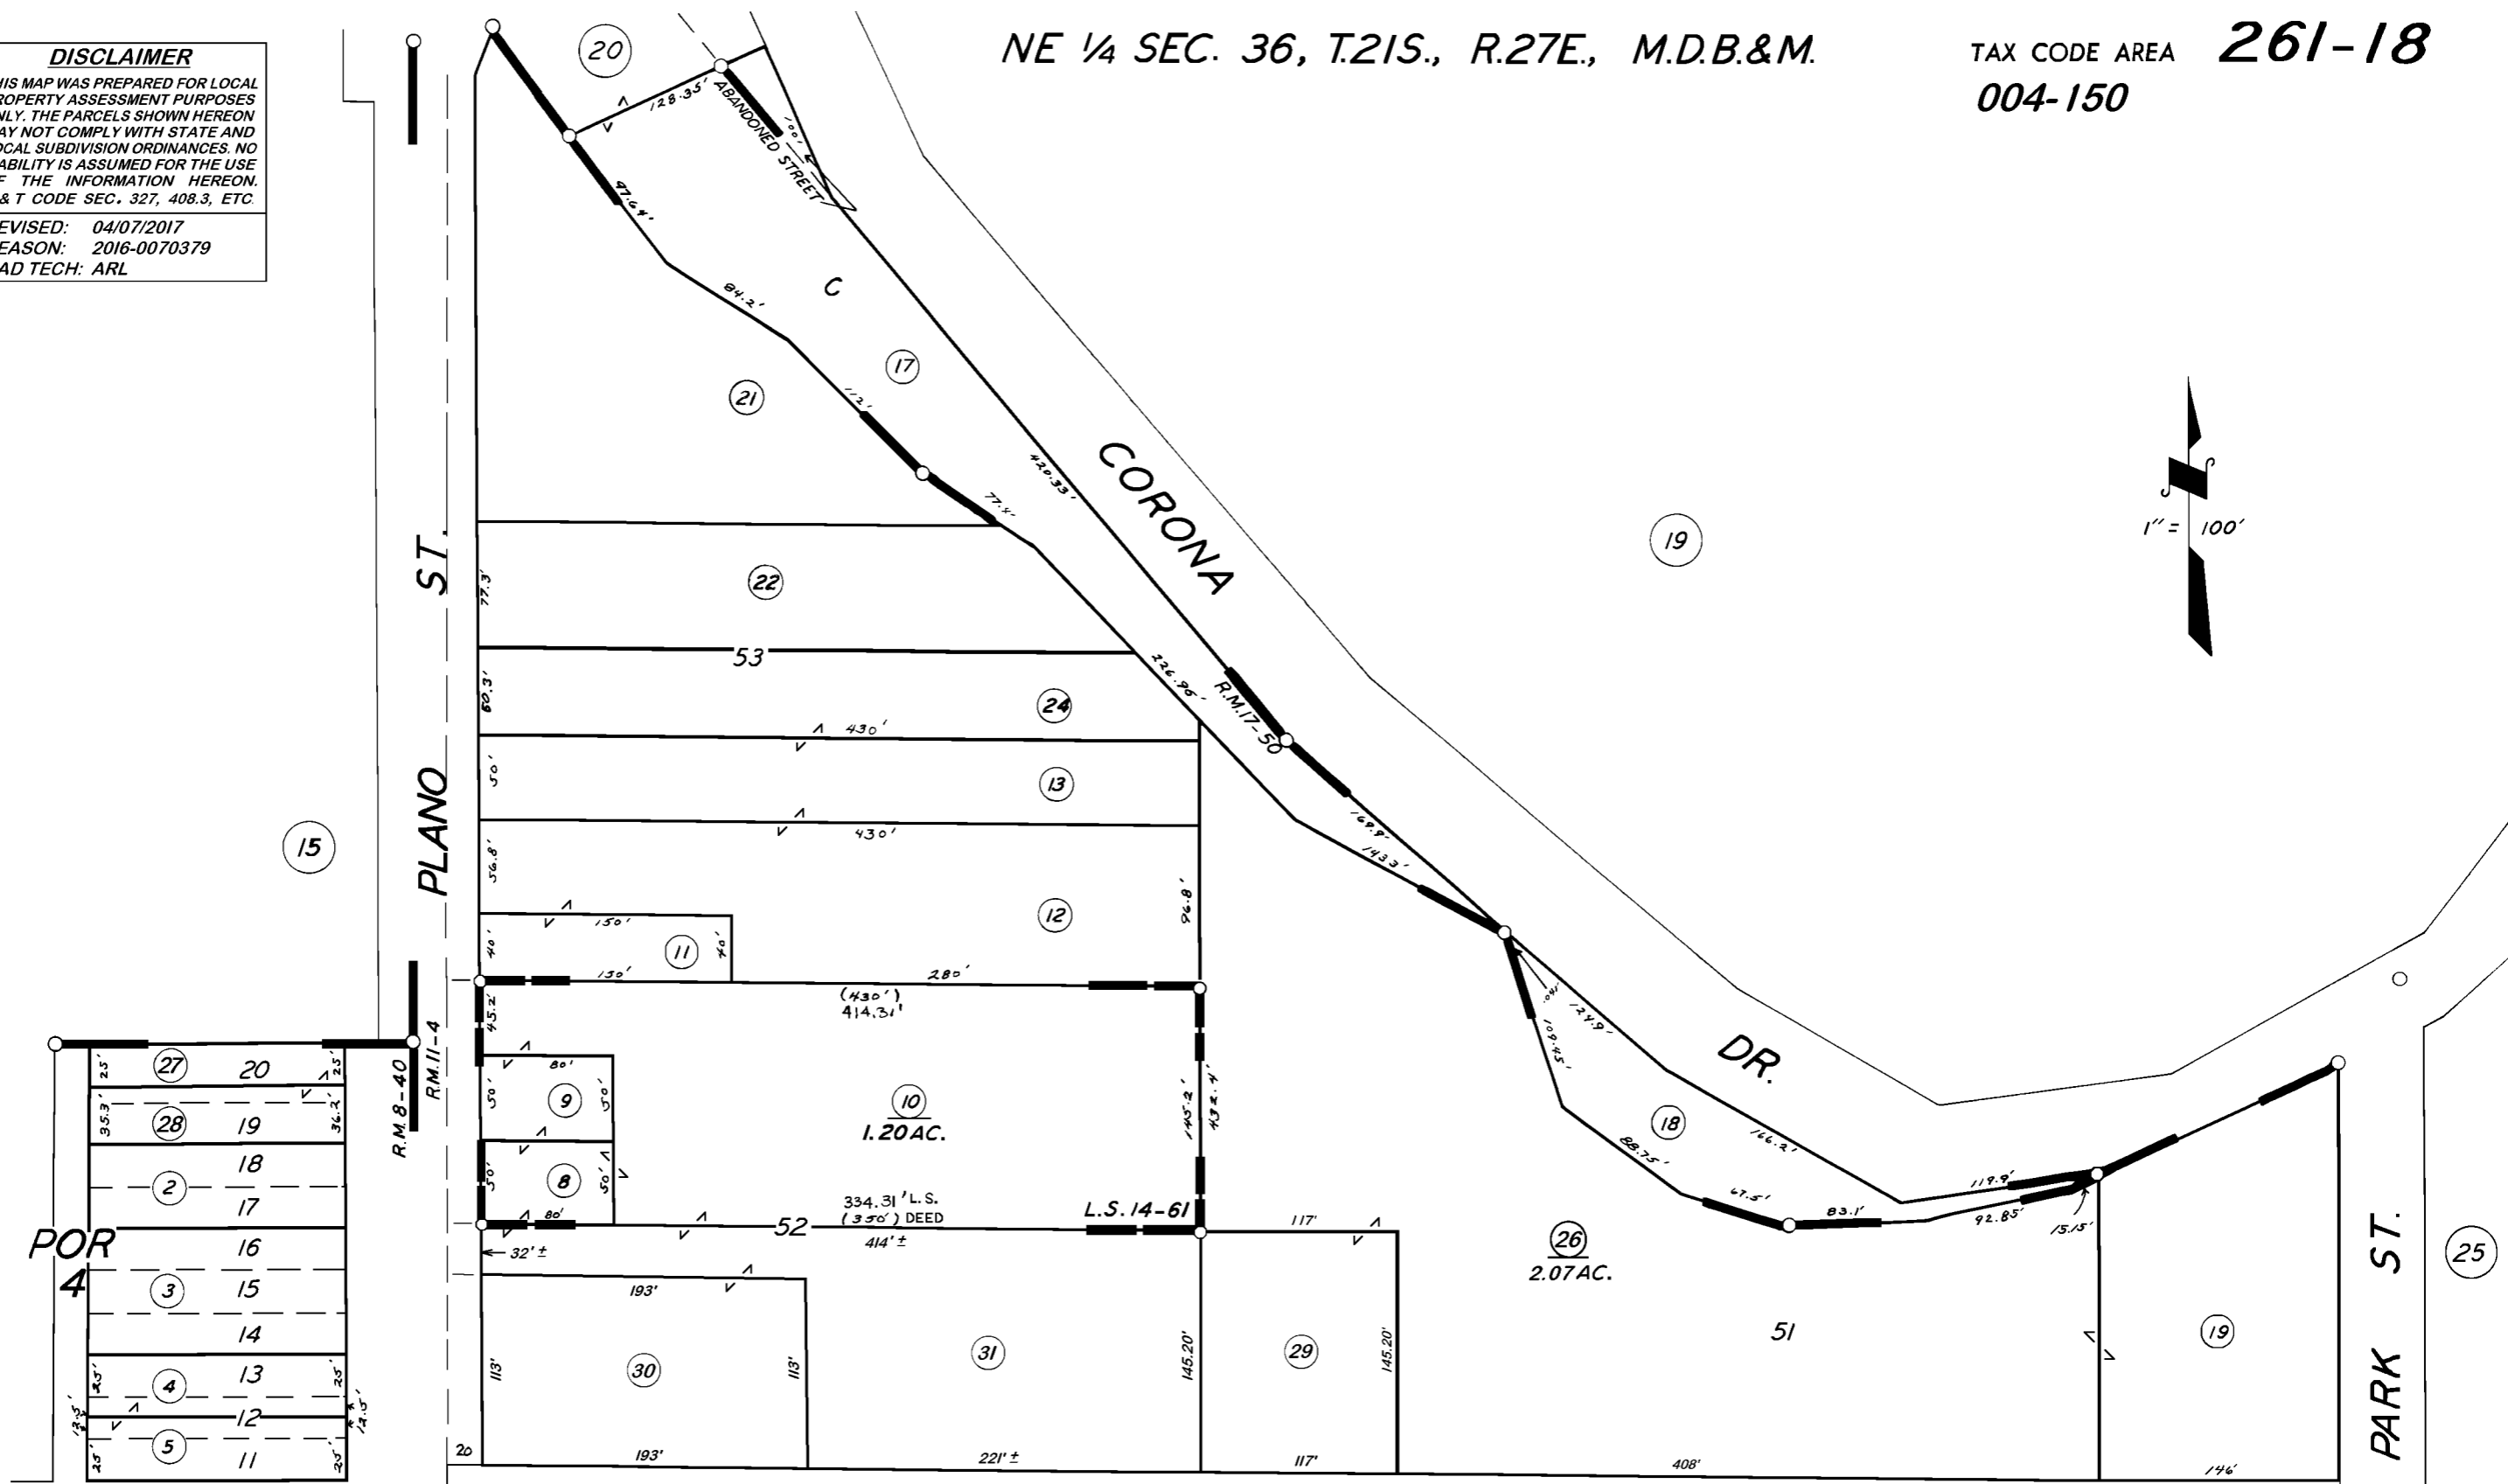


DISCLAIMER
 THIS MAP WAS PREPARED FOR LOCAL PROPERTY ASSESSMENT PURPOSES ONLY. THE PARCELS SHOWN HEREON MAY NOT COMPLY WITH STATE AND LOCAL SUBDIVISION ORDINANCES. NO LIABILITY IS ASSUMED FOR THE USE OF THE INFORMATION HEREON. R & T CODE SEC. 327, 408.3, ETC.

REVISED: 04/07/2017
 REASON: 2016-0070379
 CAD TECH: ARL

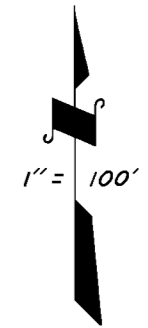

LOCUST AVE.

POR. CORNELL ADD., R.M. 8-40
 POR. MONTE VISTA FLAT, R.M. 11-4
 POR. CORONA TRACT, R.M. 17-50
 RECORD OF SURVEY, L.S. 14-61

CITY OF PORTERVILLE
 ASSESSOR'S MAPS BK. 261, PG. 18.
 COUNTY OF TULARE, CALIF.

NOTE - ASSESSOR'S BLOCK NUMBERS SHOWN IN ELLIPSES
 ASSESSOR'S PARCEL NUMBERS SHOWN IN CIRCLES

