
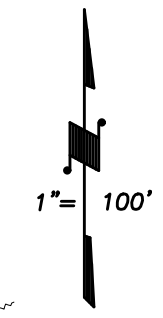



S1/2 OF SE1/4 OF NE1/4 SEC.36, T.21S., R27E., M.D.B.&M.

Tax Area Codes 261-25  
126-002

**DISCLAIMER**  
THIS MAP WAS PREPARED FOR LOCAL PROPERTY ASSESSMENT PURPOSES ONLY AND THE PARCELS SHOWN HEREON MAY NOT COMPLY WITH STATE AND LOCAL SUBDIVISION ORDINANCES, AND NO LIABILITY IS ASSUMED FOR THE USE OF THE INFORMATION SHOWN HEREON.

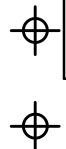

BASIS OF BEARINGS:  
L.S. 21-68

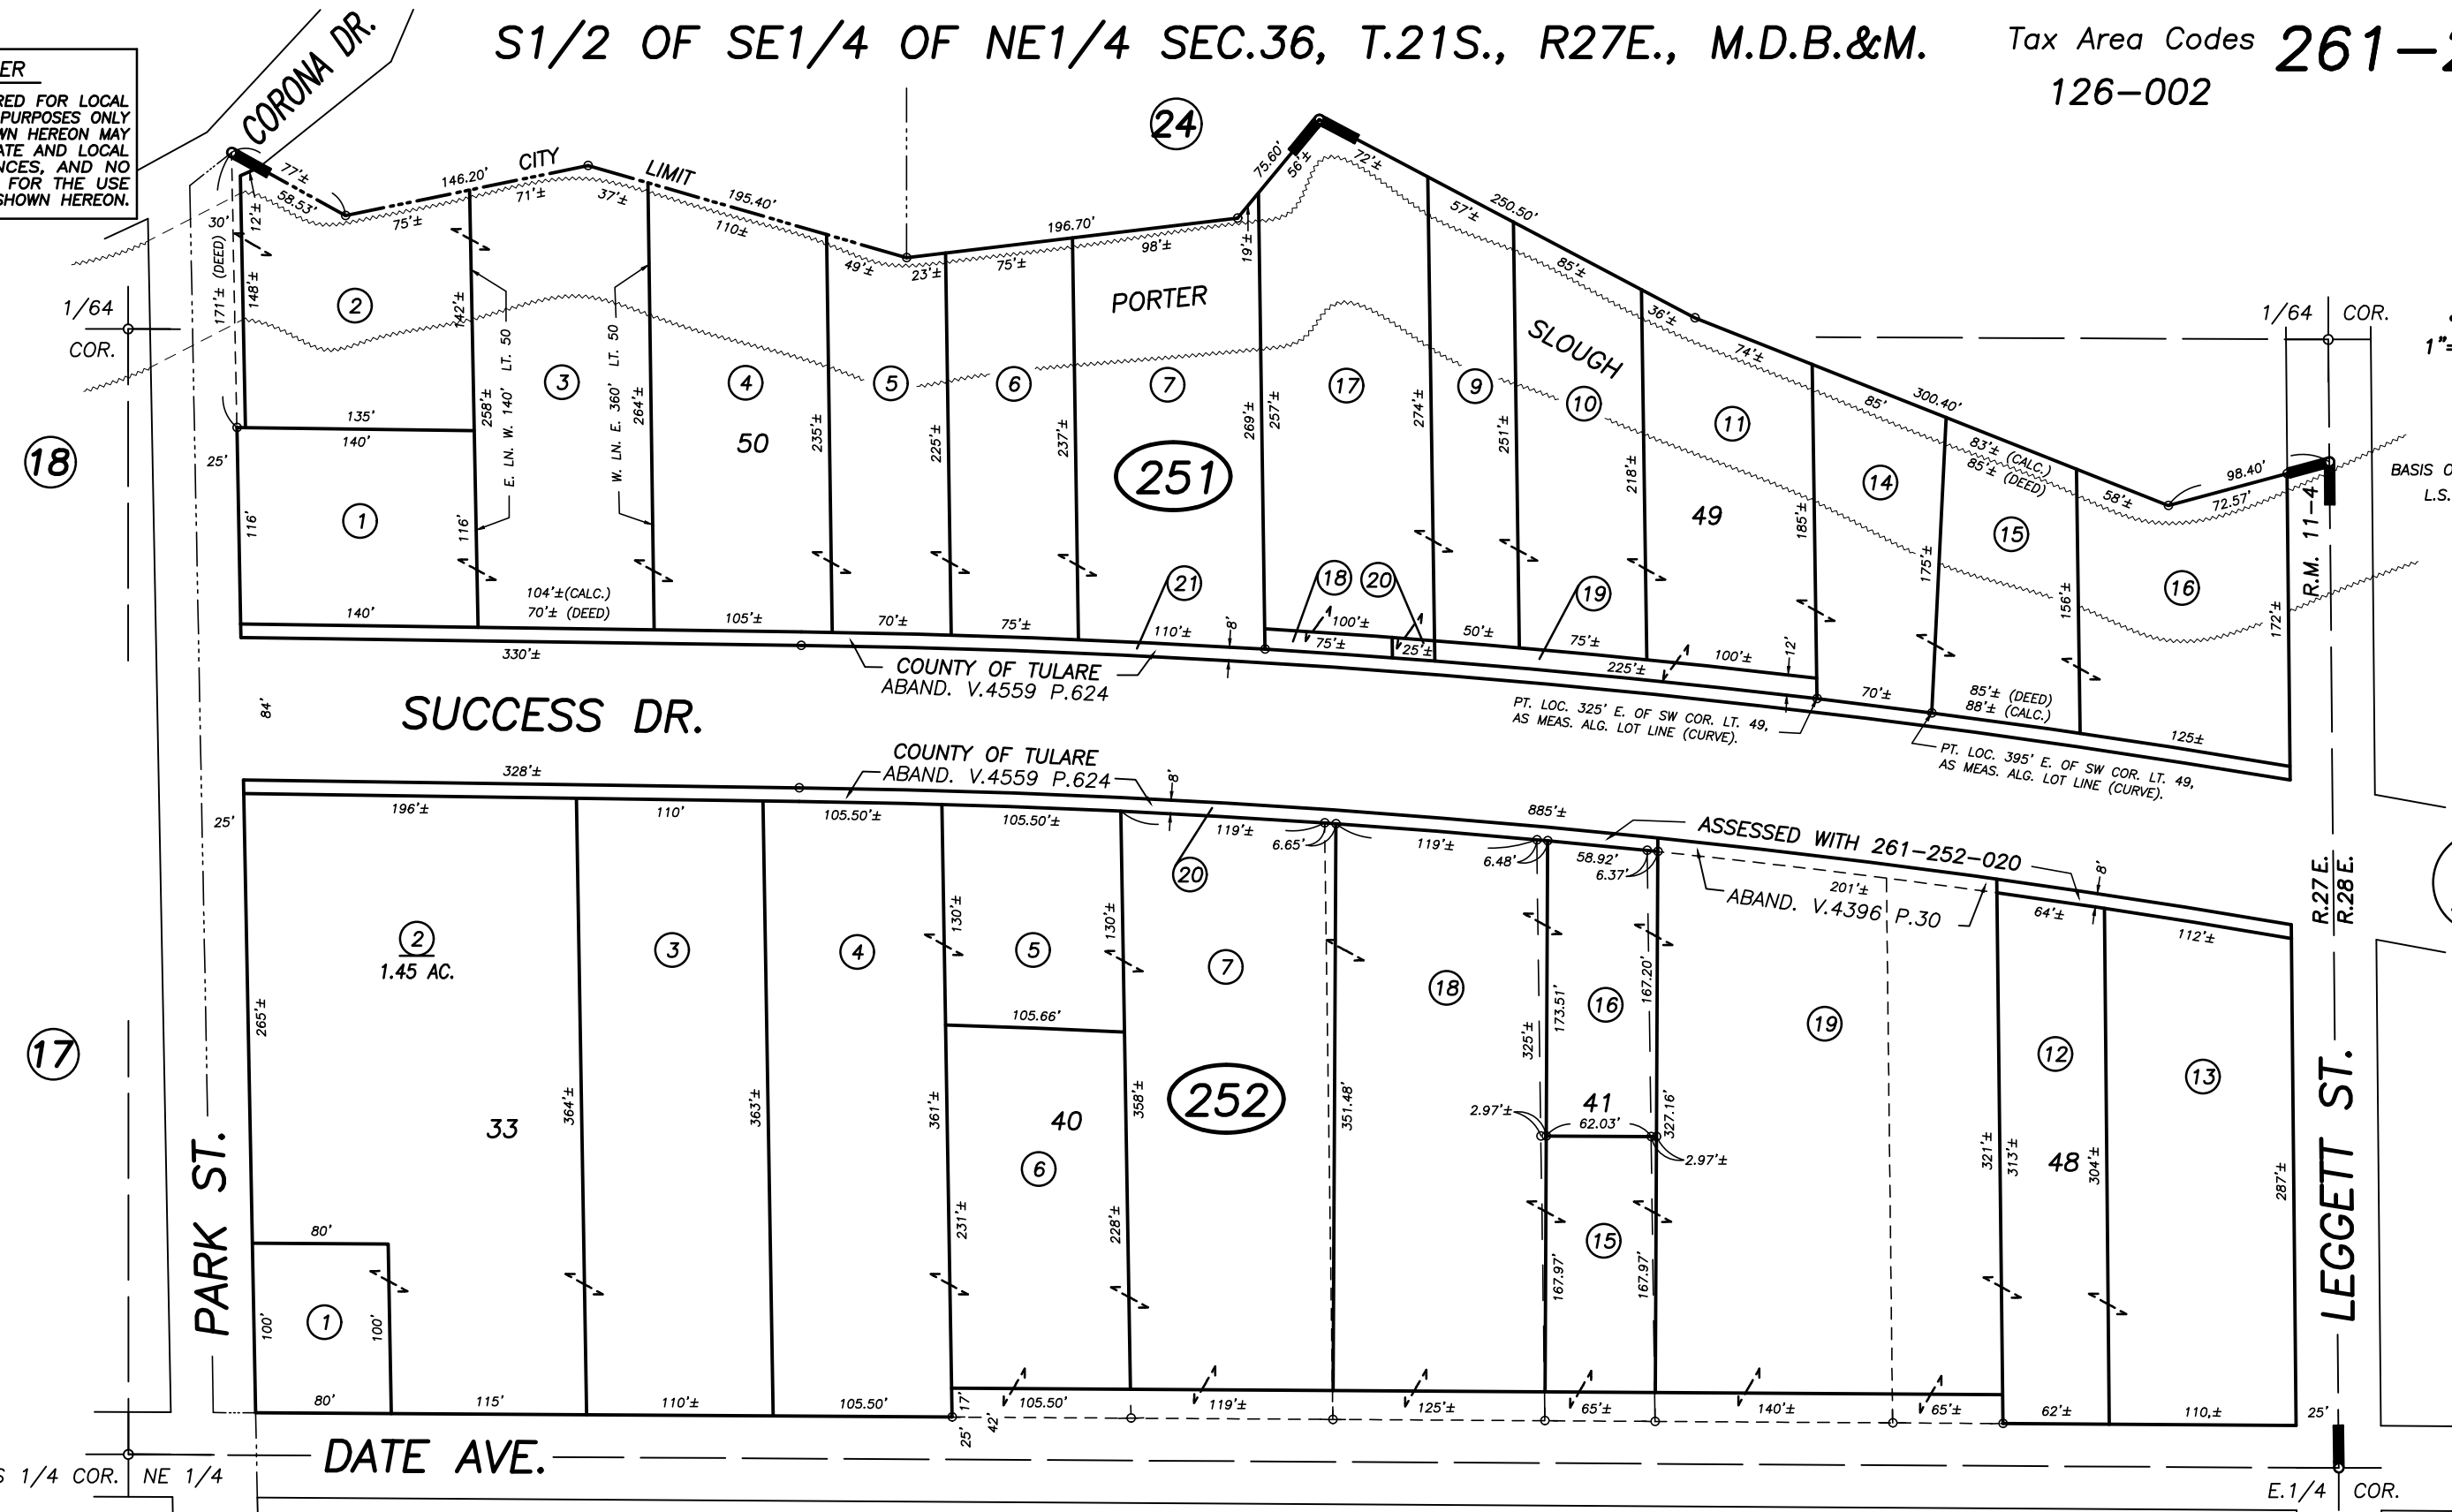

POR. MONTE VISTA FLAT, R.M. 11-4  
POR. RECORD OF SURVEY, L.S. 21-68 (SEC. 36, ETC)

VICINITY OF PORTERVILLE  
ASSESSOR'S MAPS BK. 261 , PG.25  
COUNTY OF TULARE, CALIFORNIA, U.S.A.

NOTE: Assessor's Parcel Numbers Shown in Circles  
Assessor's Block Numbers Shown in Ellipses

CAD CONVERSION	05/28/2008	KMS
REVISION	DATE	TECH