

**DISCLAIMER**

THIS MAP WAS PREPARED FOR LOCAL PROPERTY ASSESSMENT PURPOSES ONLY. THE PARCELS SHOWN HEREON MAY NOT COMPLY WITH STATE AND LOCAL SUBDIVISION ORDINANCES. NO LIABILITY IS ASSUMED FOR THE USE OF THE INFORMATION HEREON.

REVISED: 05/18/2011  
REASON: TRAC CHANGE ONLY  
CAD TECH: KMS



POR. N 1/2 OF NW 1/4 OF NW 1/4 SEC. 31, T.21S., R.28E., M.D.B.&M.

TAX CODE AREA **262-04**

004-144

126-002

BK. 254

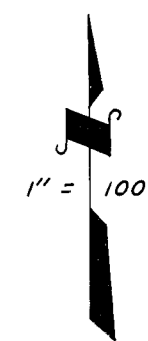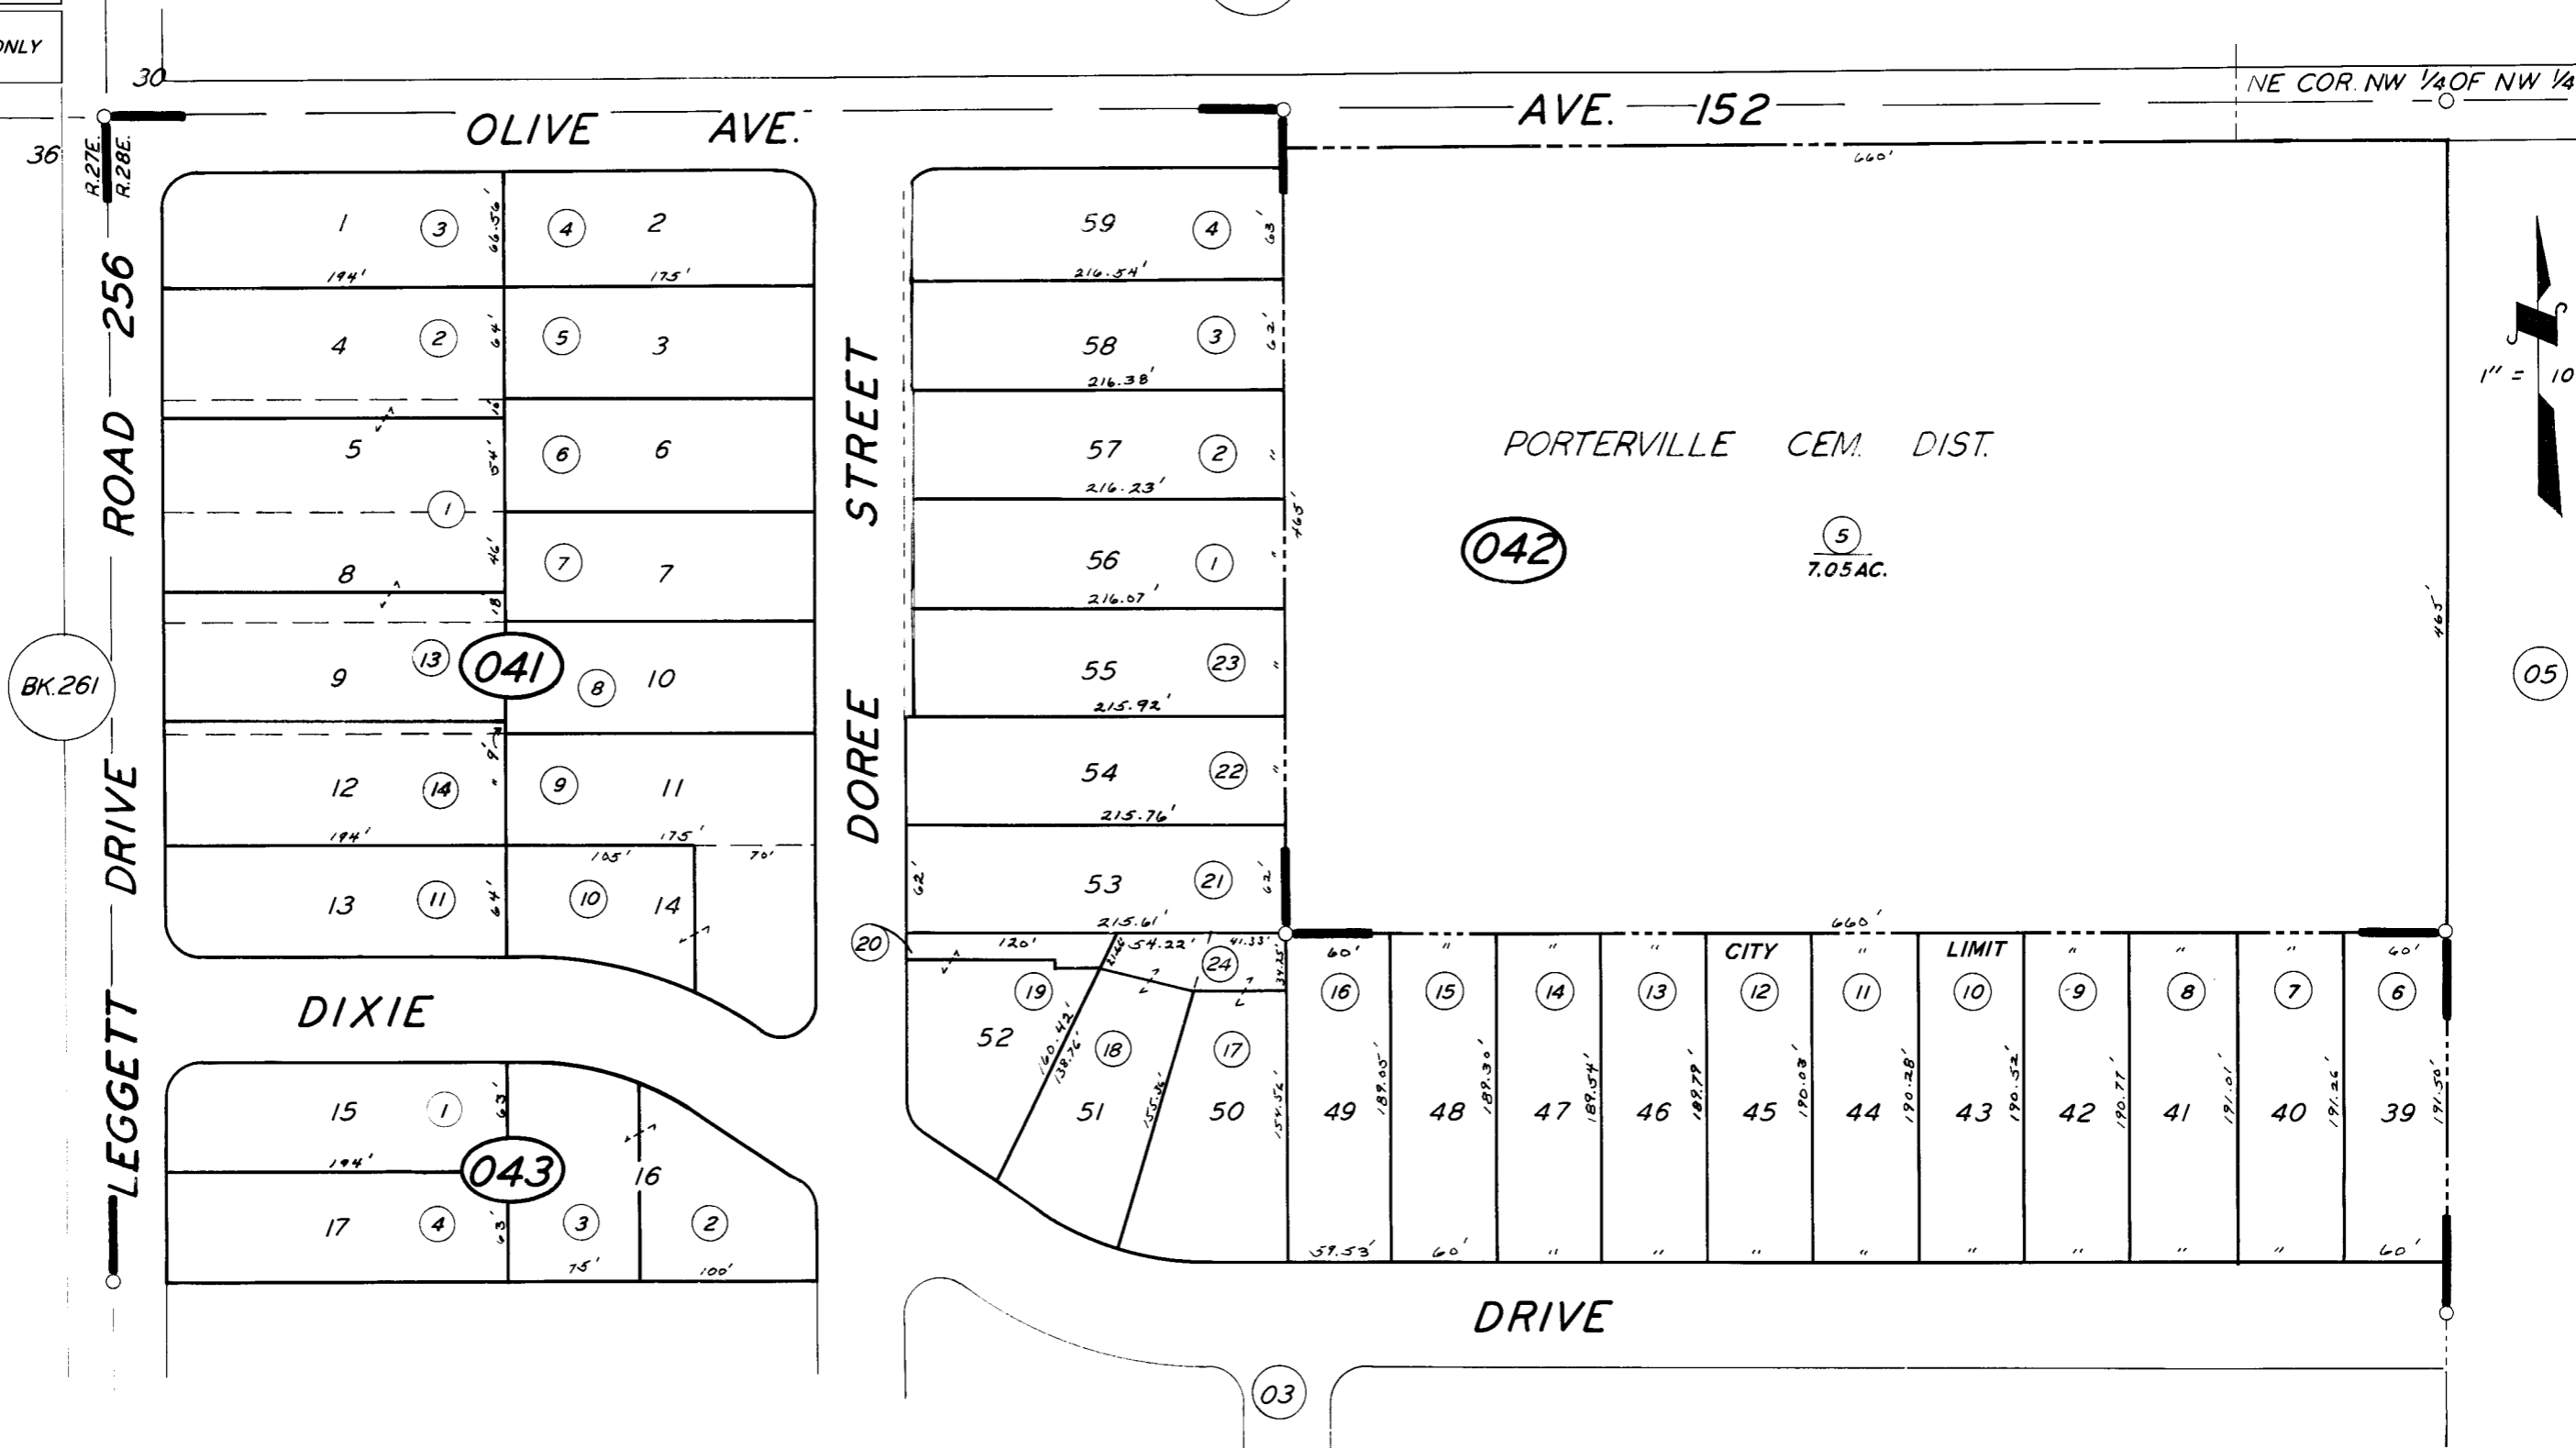

POR. TRACT NO. 74

R.M. 19-118

ASSESSOR'S MAPS BK. 262, PG. 04.

COUNTY OF TULARE, CALIF.

NOTE — ASSESSOR'S BLOCK NUMBERS SHOWN IN ELLIPSES  
ASSESSOR'S PARCEL NUMBERS SHOWN IN CIRCLES

