
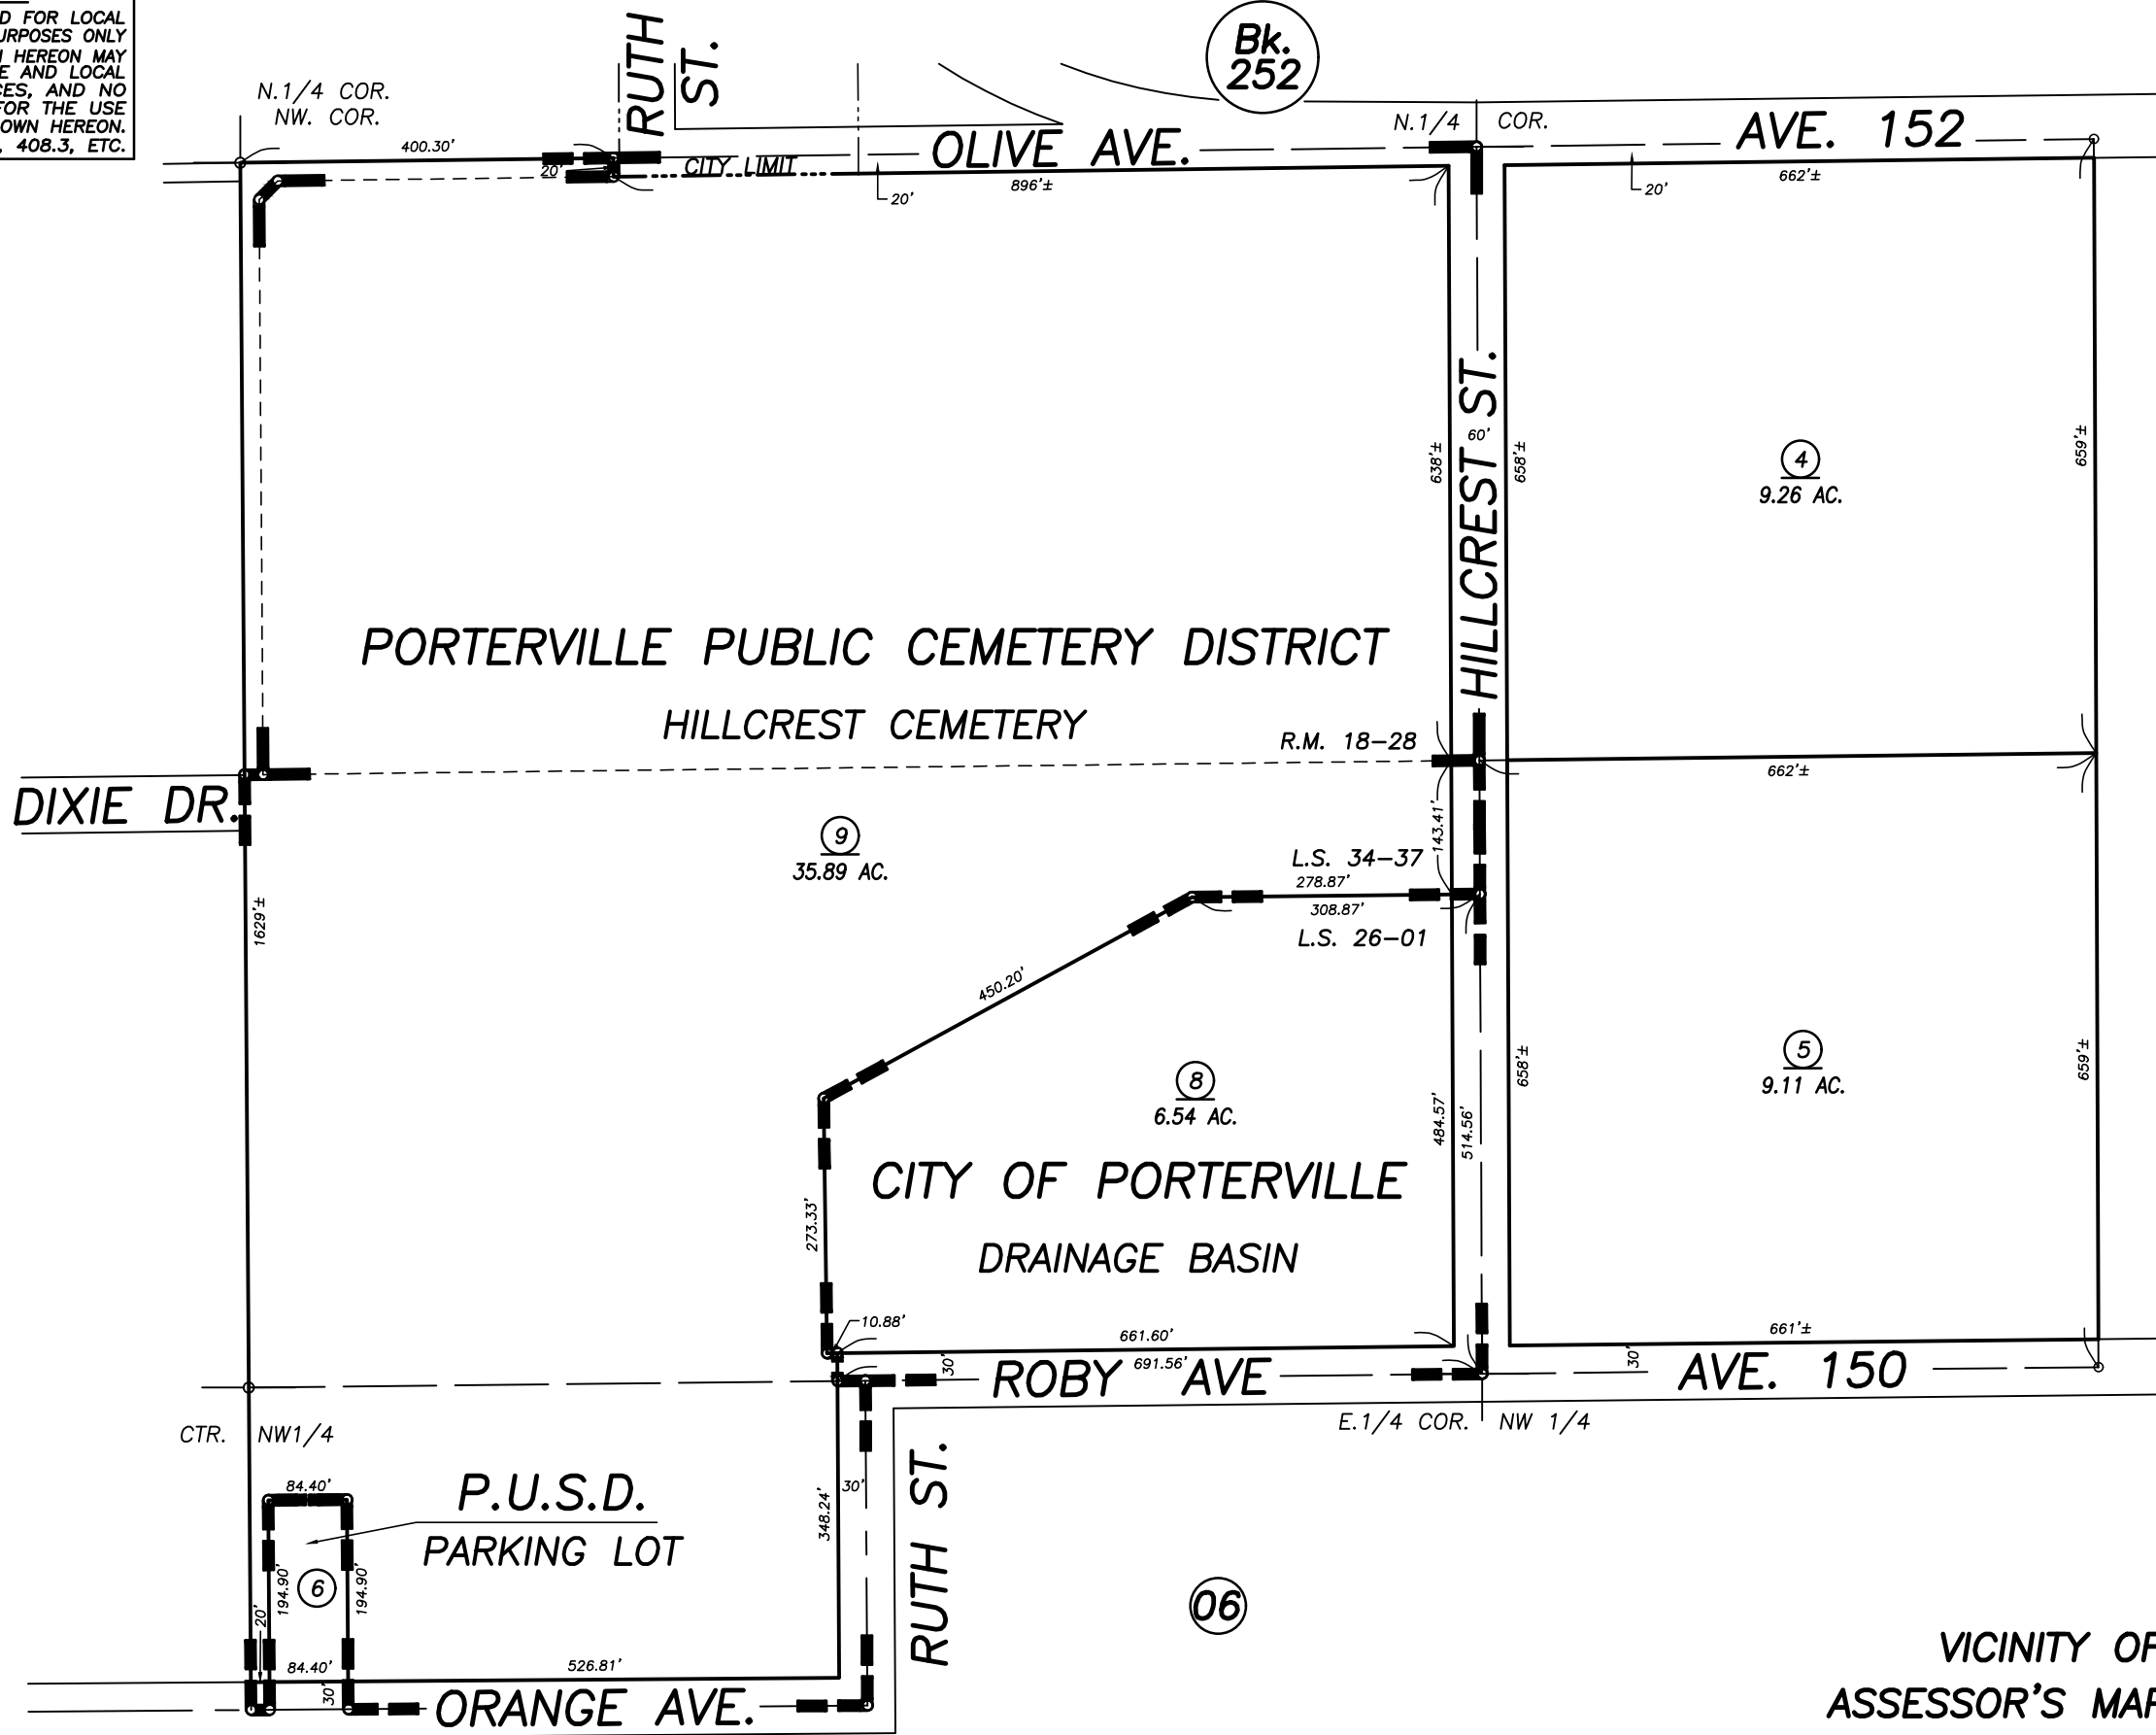
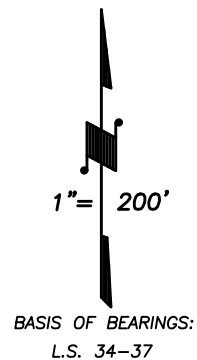


**DISCLAIMER**  
 THIS MAP WAS PREPARED FOR LOCAL PROPERTY ASSESSMENT PURPOSES ONLY AND THE PARCELS SHOWN HEREON MAY NOT COMPLY WITH STATE AND LOCAL SUBDIVISION ORDINANCES, AND NO LIABILITY IS ASSUMED FOR THE USE OF THE INFORMATION SHOWN HEREON. R & T CODE SEC. 327, 408.3, ETC.

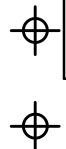

VICINITY OF PORTERVILLE  
 ASSESSOR'S MAPS BK. 262 , PG. 05  
 COUNTY OF TULARE, CALIFORNIA, U.S.A.

HILLCREST MEMORIAL PARK, R.M. 18-28  
 RECORD OF SURVEY, L.S. 26-01  
 RECORD OF SURVEY, L.S. 34-37

NOTE: Assessor's Parcel Numbers Shown in Circles (1) (123)  
 Assessor's Block Numbers Shown in Elipses

MERGE CEMETERY	07/11/2017	AL
REVISION	DATE	TECH