


**DISCLAIMER**

THIS MAP WAS PREPARED FOR LOCAL PROPERTY ASSESSMENT PURPOSES ONLY. THE PARCELS SHOWN HEREON MAY NOT COMPLY WITH STATE AND LOCAL SUBDIVISION ORDINANCES. NO LIABILITY IS ASSUMED FOR THE USE OF THE INFORMATION HEREON.

REVISED: 08/04/2014  
REASON: 2014-0032186  
CAD TECH: ARP

SUCCESS DR.

S. LN. OLD P.N.E. R.R.

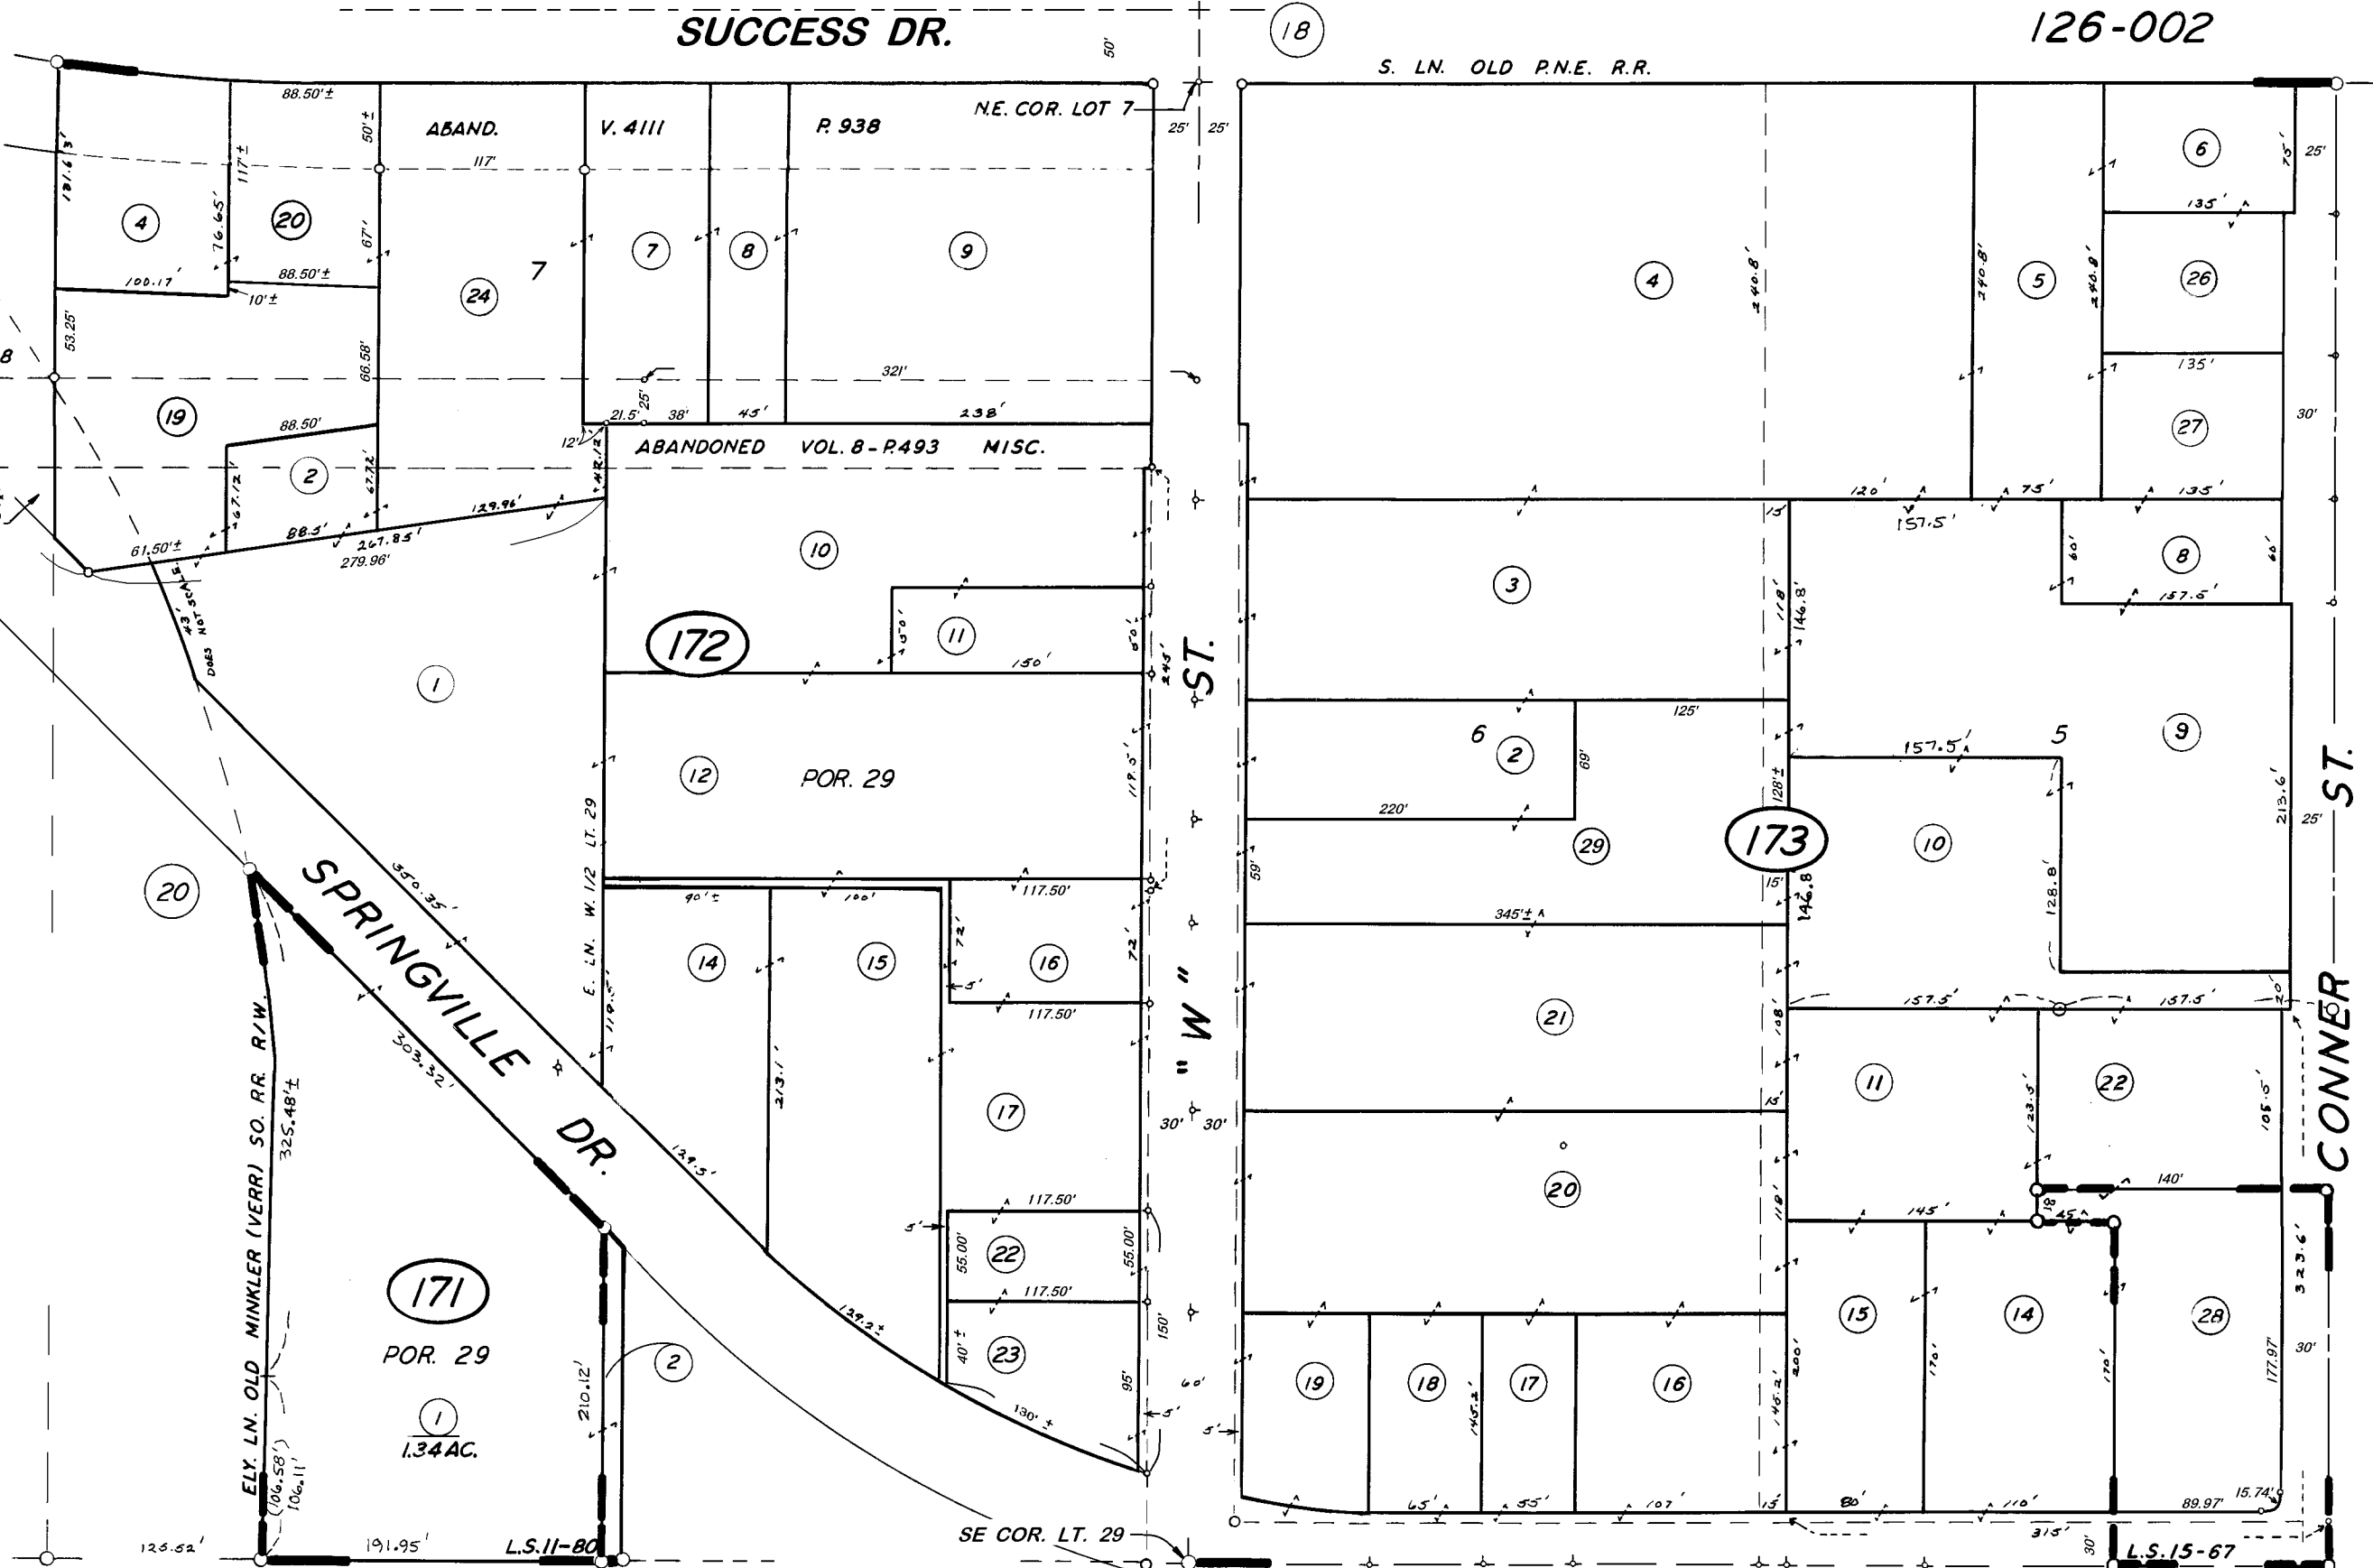

POR. DOYLE COL.,  
RECORD OF SURVEY,  
RECORD OF SURVEY,

R.M. 11-9  
L.S. 11-80  
L.S. 15-67

ASSESSOR'S—MAPS—BK. 262, PG. 17.—  
COUNTY OF TULARE, CALIF.

NOTE — ASSESSOR'S BLOCK NUMBERS SHOWN IN ELLIPSES  
ASSESSOR'S PARCEL NUMBERS SHOWN IN CIRCLES