


DISCLAIMER

THIS MAP WAS PREPARED FOR LOCAL PROPERTY ASSESSMENT PURPOSES ONLY AND THE PARCELS SHOWN HEREON MAY NOT COMPLY WITH STATE AND LOCAL SUBDIVISION ORDINANCES, AND NO LIABILITY IS ASSUMED FOR THE USE OF THE INFORMATION SHOWN HEREON.

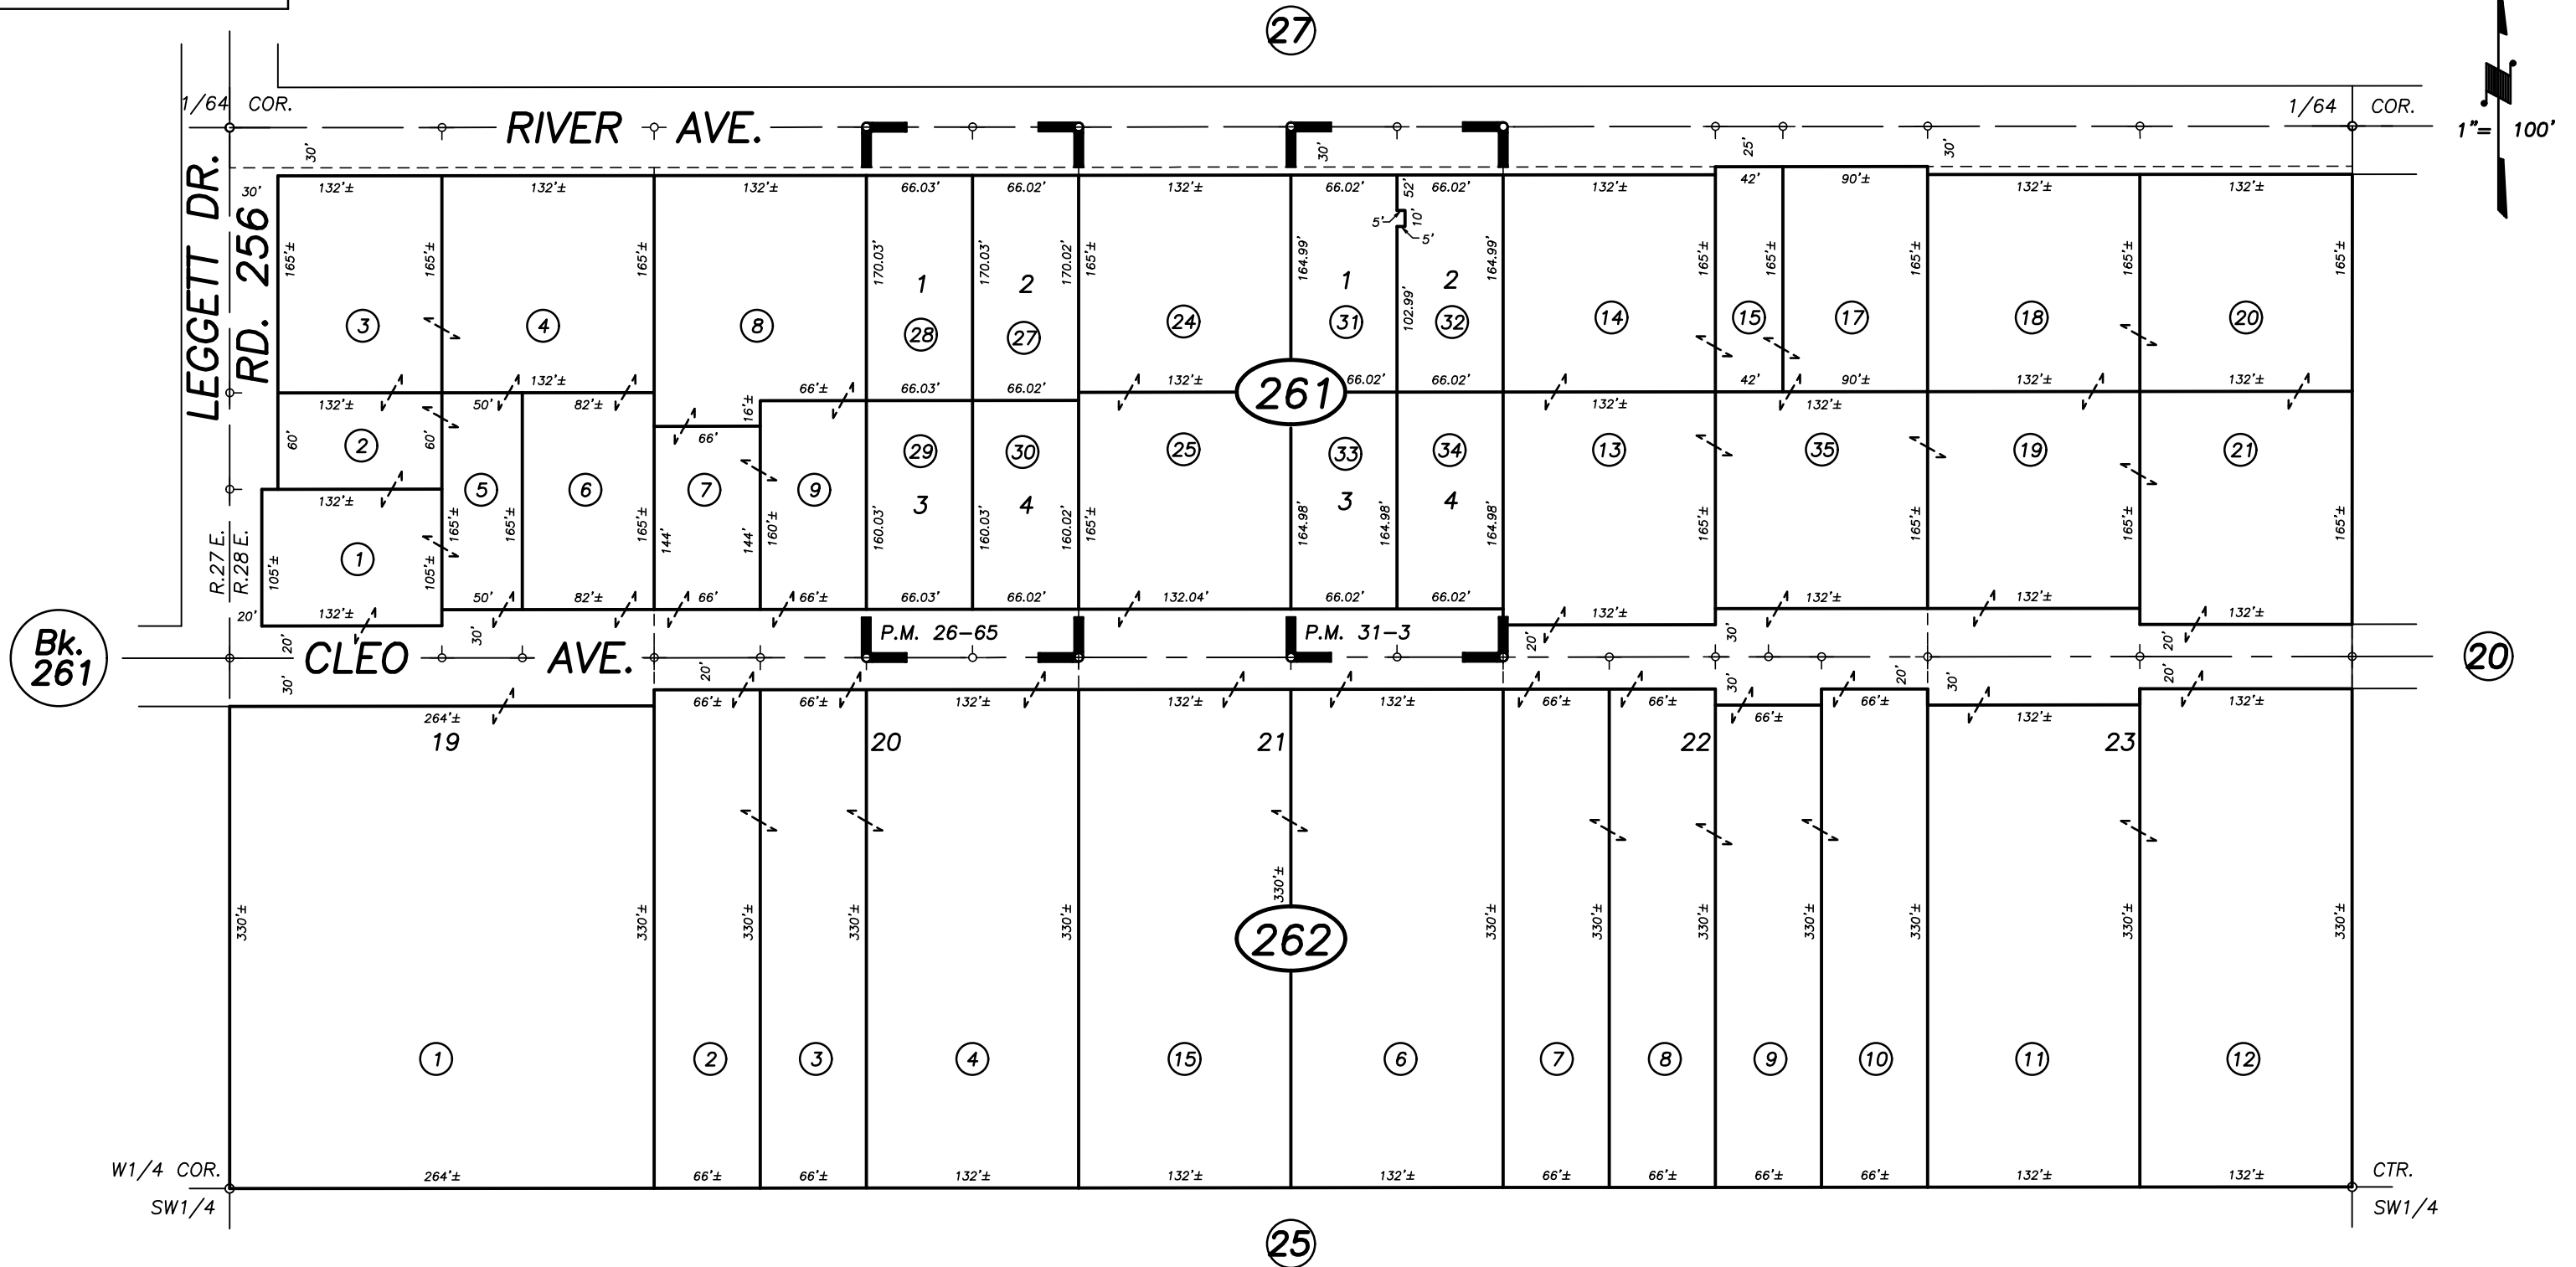

POR. DOYLE COLONY, R.M. 11-9  
PARCEL MAP NO. 2564, P.M. 26-65  
PARCEL MAP NO. 3002, P.M. 31-3

VICINITY OF PORTERVILLE  
ASSESSOR'S MAPS BK. 262 , PG. 26  
COUNTY OF TULARE, CALIFORNIA, U.S.A.