


DISCLAIMER
 THIS MAP WAS PREPARED FOR LOCAL PROPERTY ASSESSMENT PURPOSES ONLY. THE PARCELS SHOWN HEREON MAY NOT COMPLY WITH STATE AND LOCAL SUBDIVISION ORDINANCES. NO LIABILITY IS ASSUMED FOR THE USE OF THE INFORMATION HEREON.

REVISED: 4/29/2013
 REASON: 2004-0124167
 CAD TECH: NFL

N 1/2 OF NW 1/4 SEC. 32, T.21S., R.28E., M.D.B.&M.

TAX CODE AREA **263-03**
 126-002
 055-001

BK.255

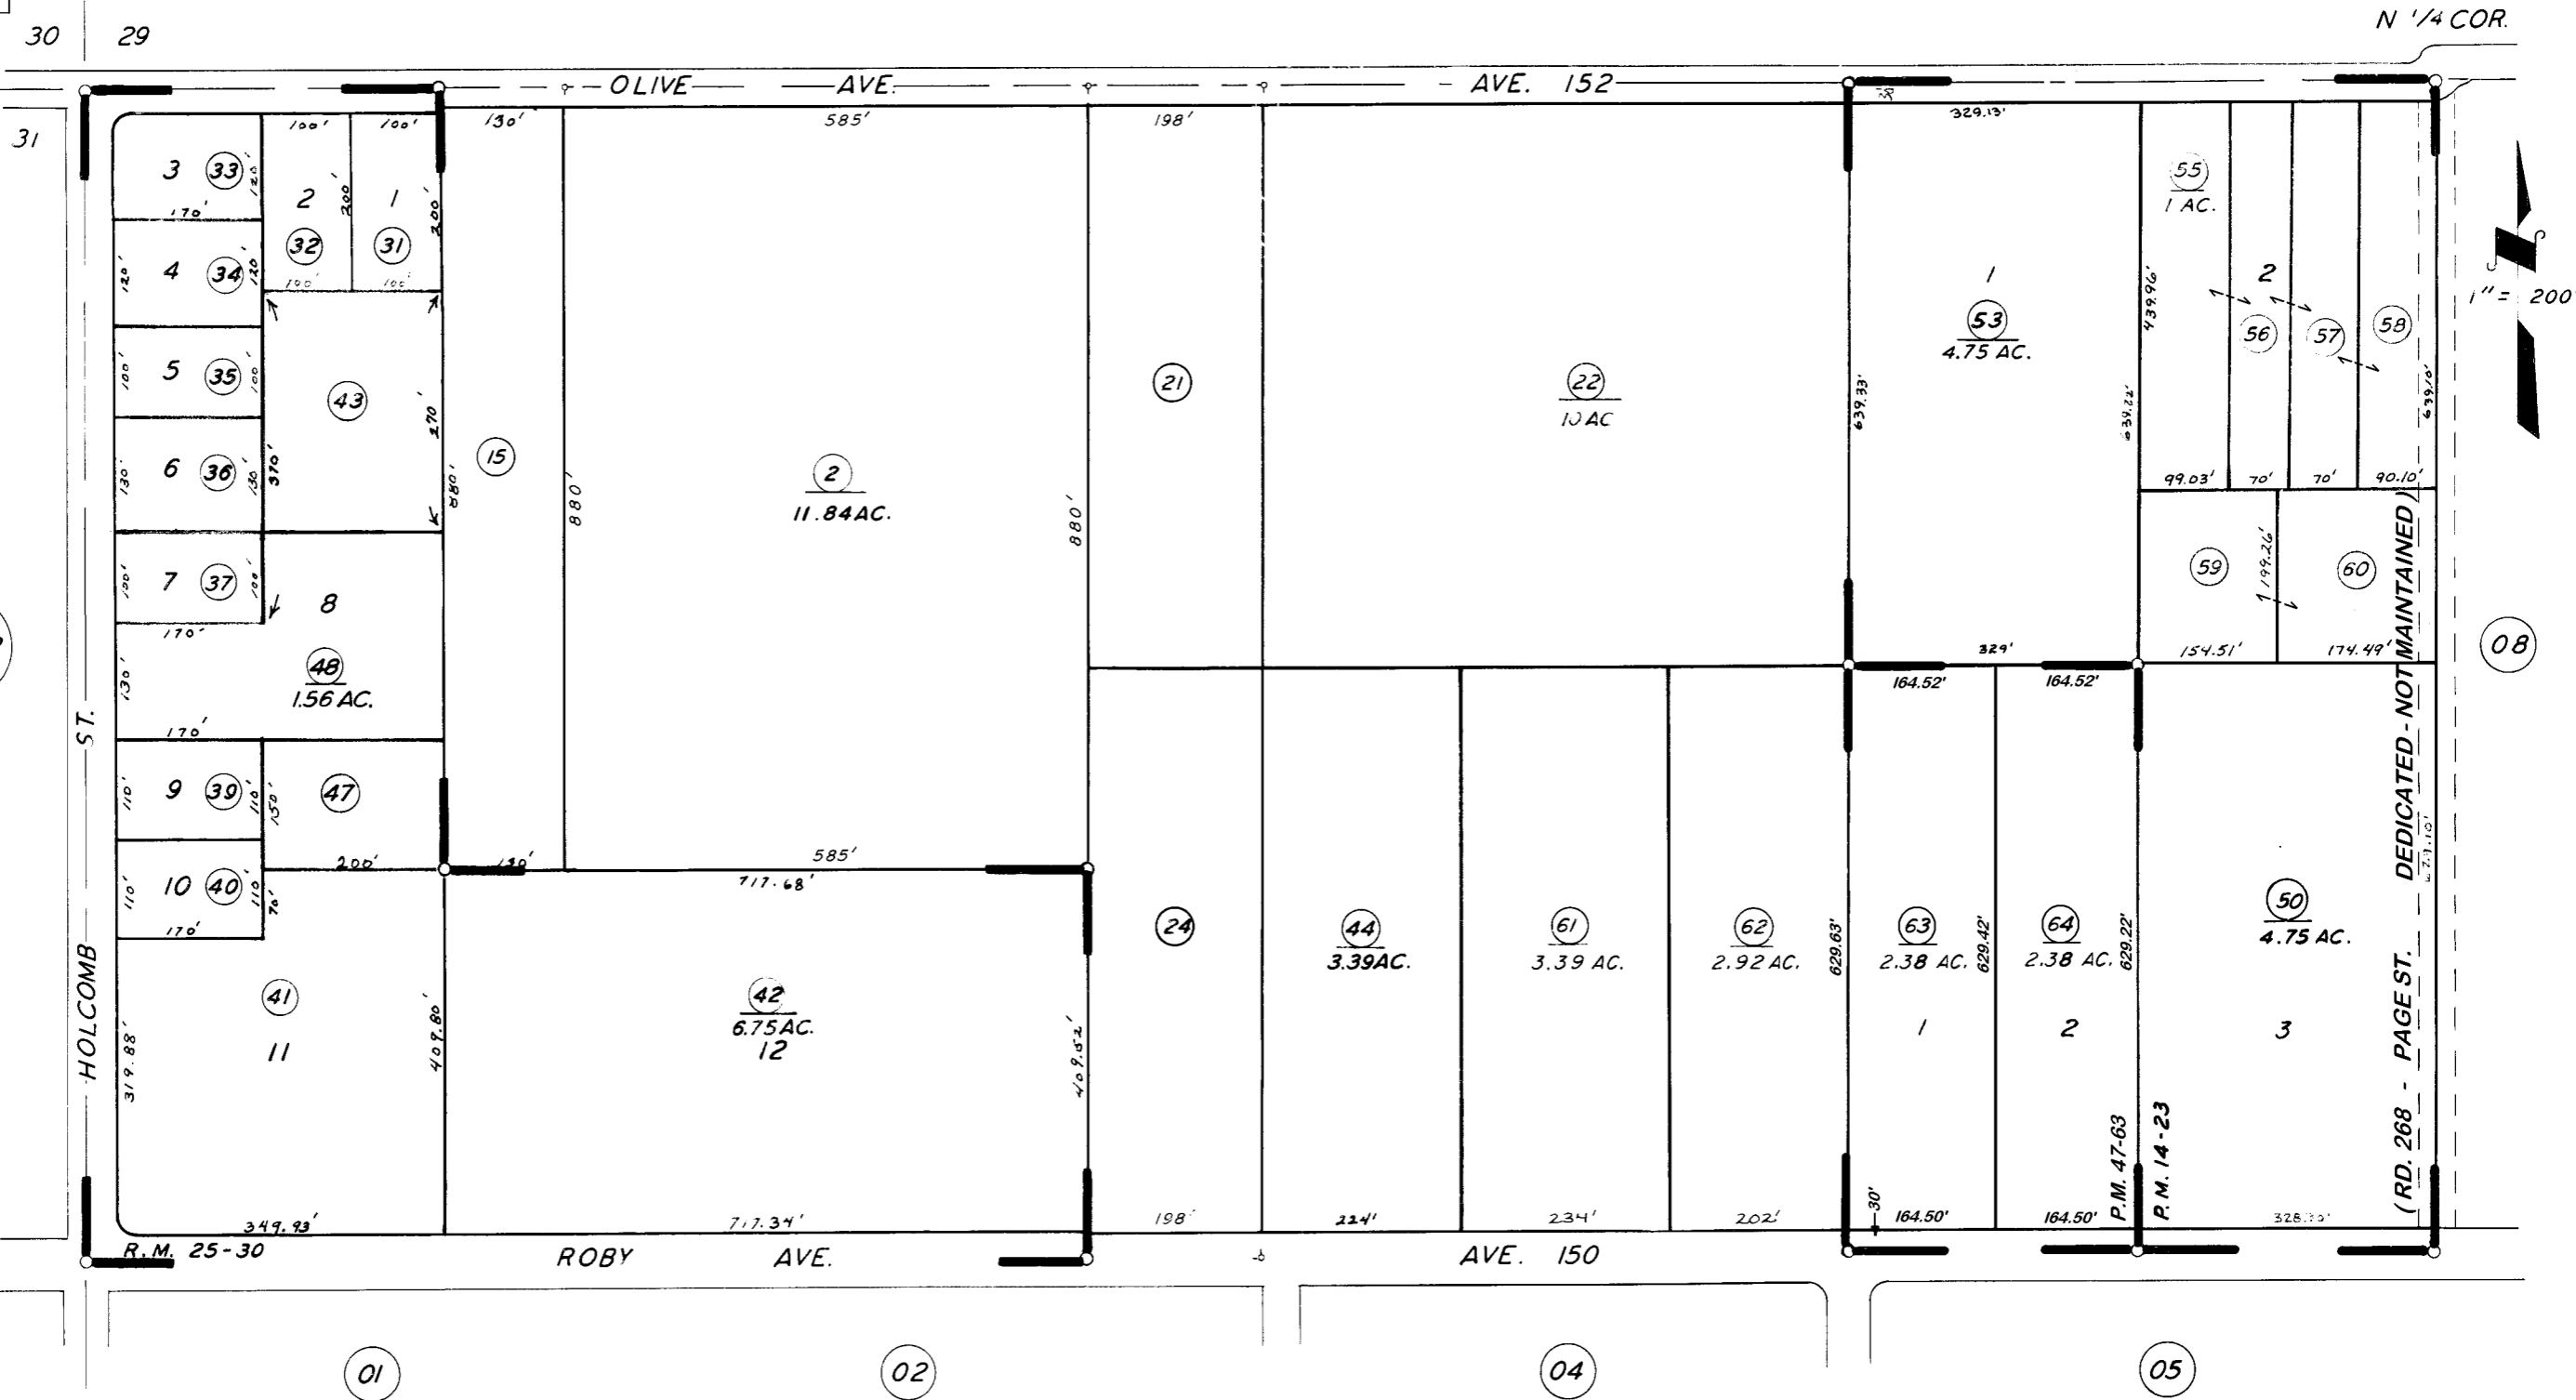

TRACT NO. 467, R.M. 25-30
 PARCEL MAP 1322, P.M. 14-23
 PARCEL MAP 4658, P.M. 47-63

ASSESSOR'S MAPS BK. 263, PG. 03.
 COUNTY OF TULARE, CALIF.

NOTE — ASSESSOR'S BLOCK NUMBERS SHOWN IN ELLIPSES
 ASSESSOR'S PARCEL NUMBERS SHOWN IN CIRCLES

