
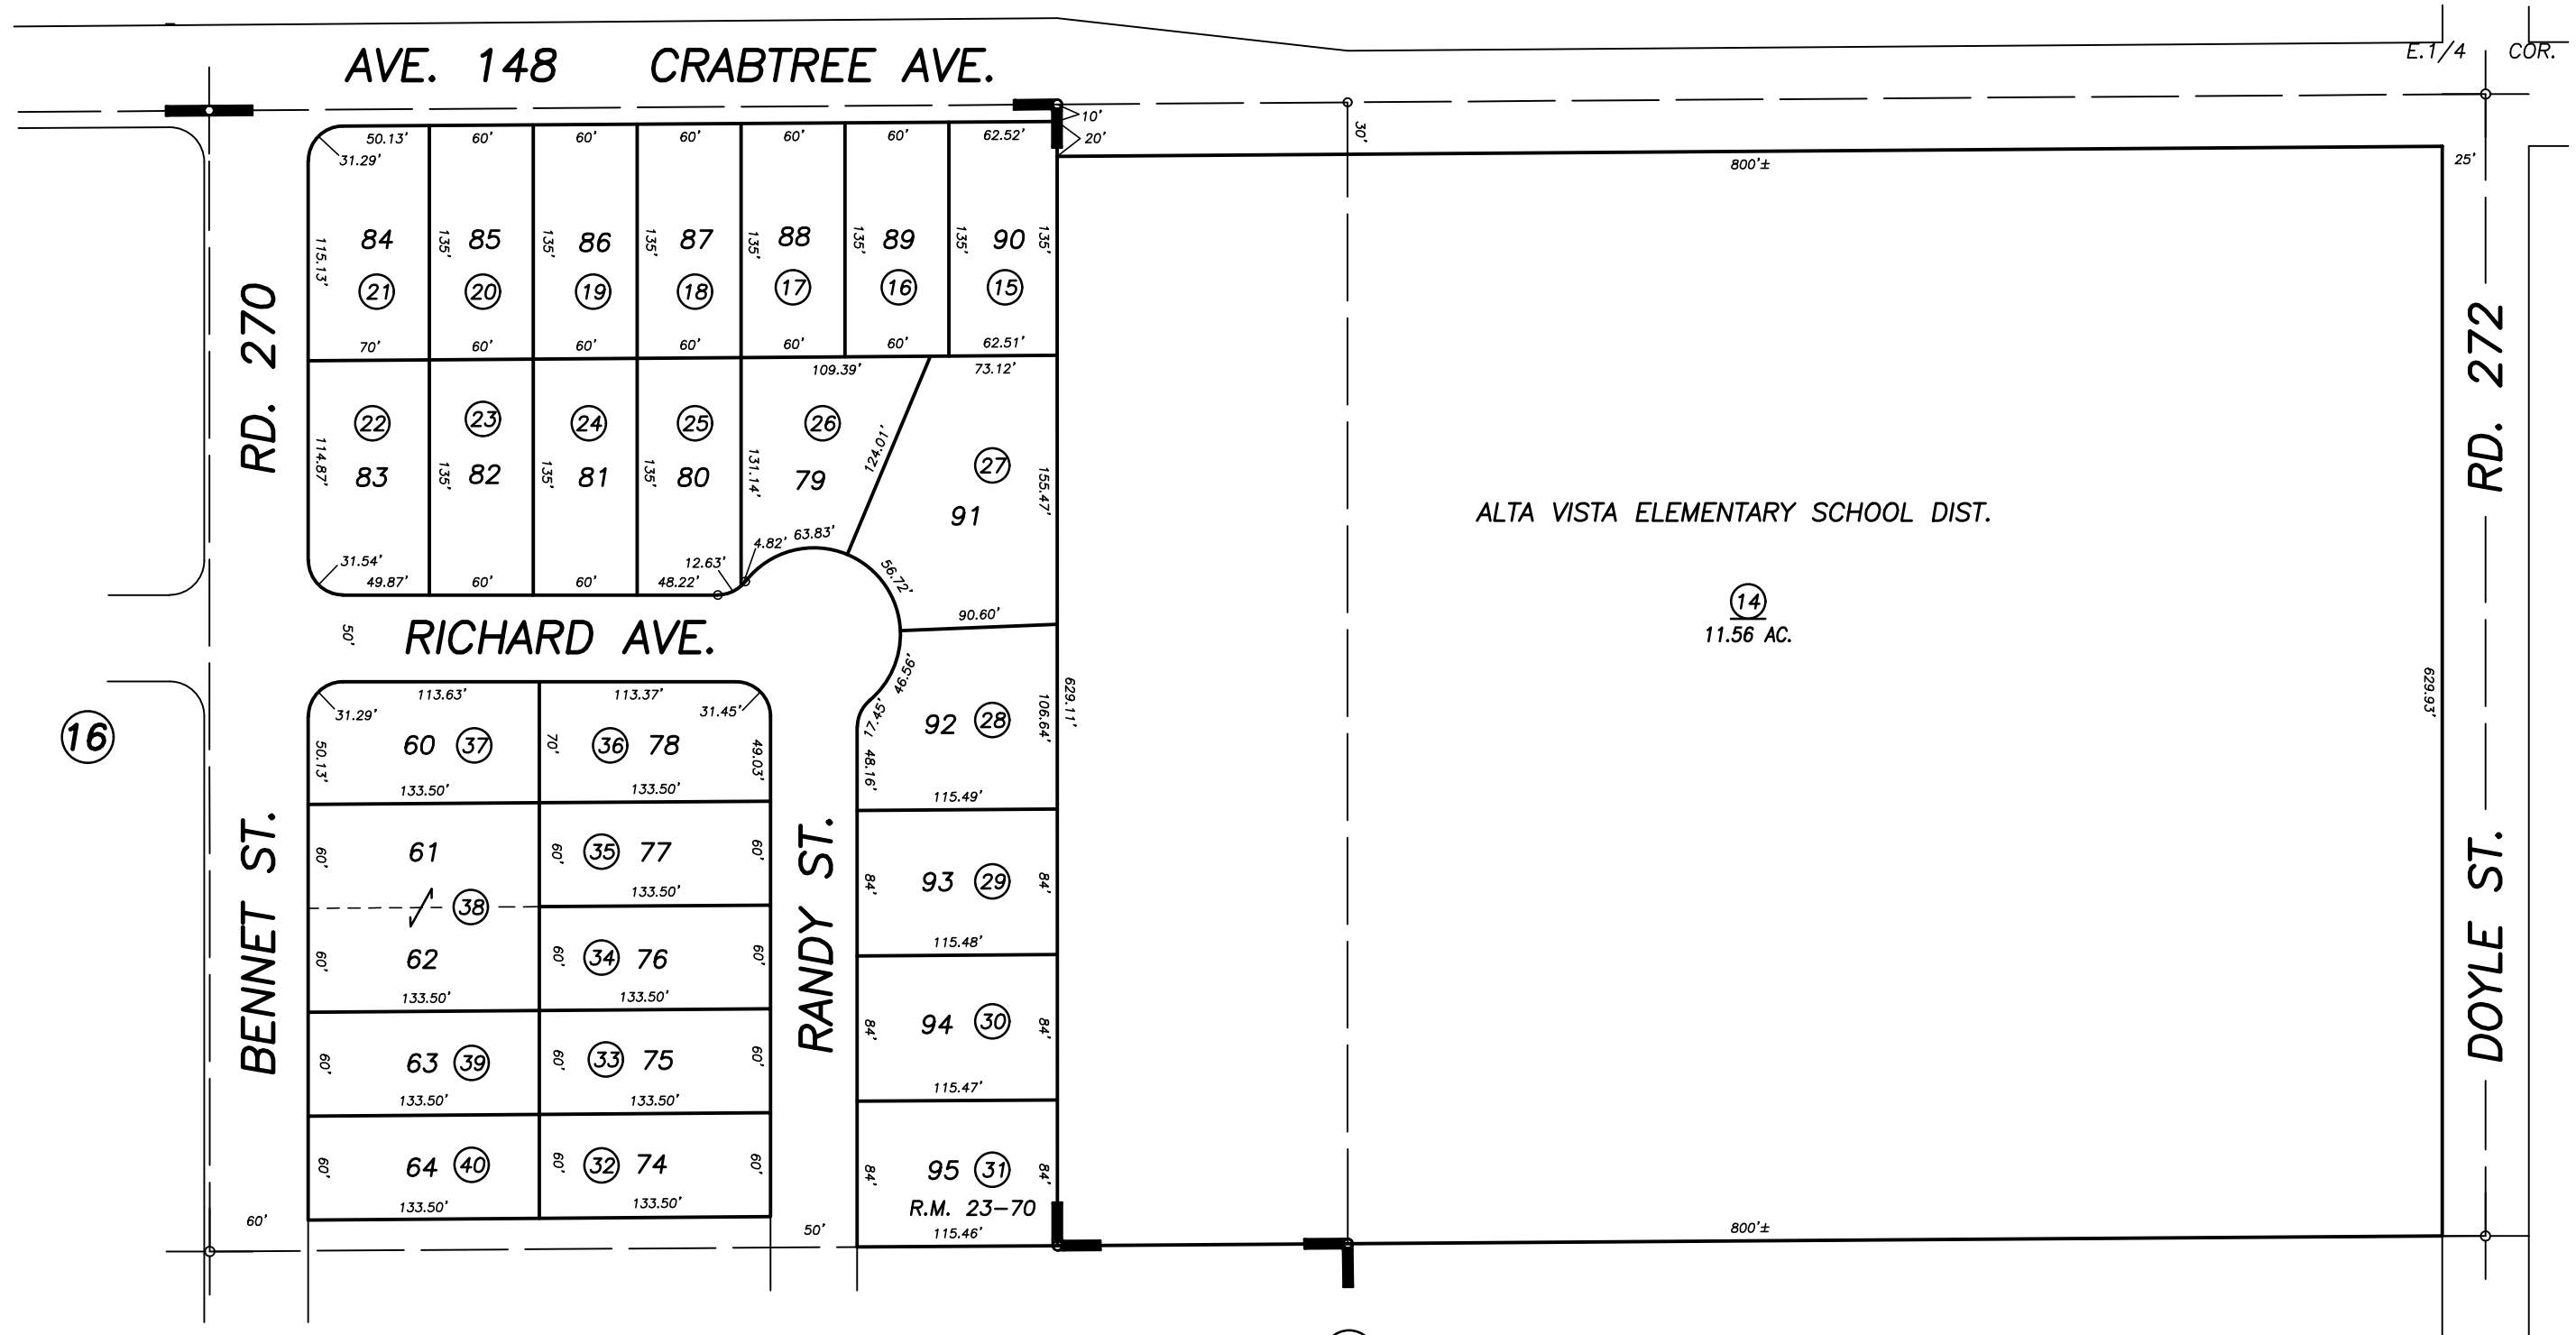


55-001

DISCLAIMER
 THIS MAP WAS PREPARED FOR LOCAL PROPERTY ASSESSMENT PURPOSES ONLY AND THE PARCELS SHOWN HEREON MAY NOT COMPLY WITH STATE AND LOCAL SUBDIVISION ORDINANCES, AND NO LIABILITY IS ASSUMED FOR THE USE OF THE INFORMATION SHOWN HEREON.

10

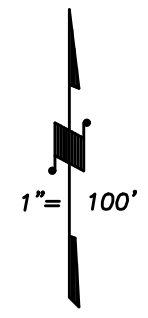

16

Bk. 264

12

POR. TRACT 330, R.M. 23-70

ASSESSOR'S MAPS BK. 263, PG. 11.
 COUNTY OF TULARE, CALIF.

REDRAW 09/01/2000 KMS
 REVISION DATE BY

NOTE: Assessor's Block Numbers Shown in Ellipses
 Assessor's Parcel Numbers Shown in Circles

00/01