
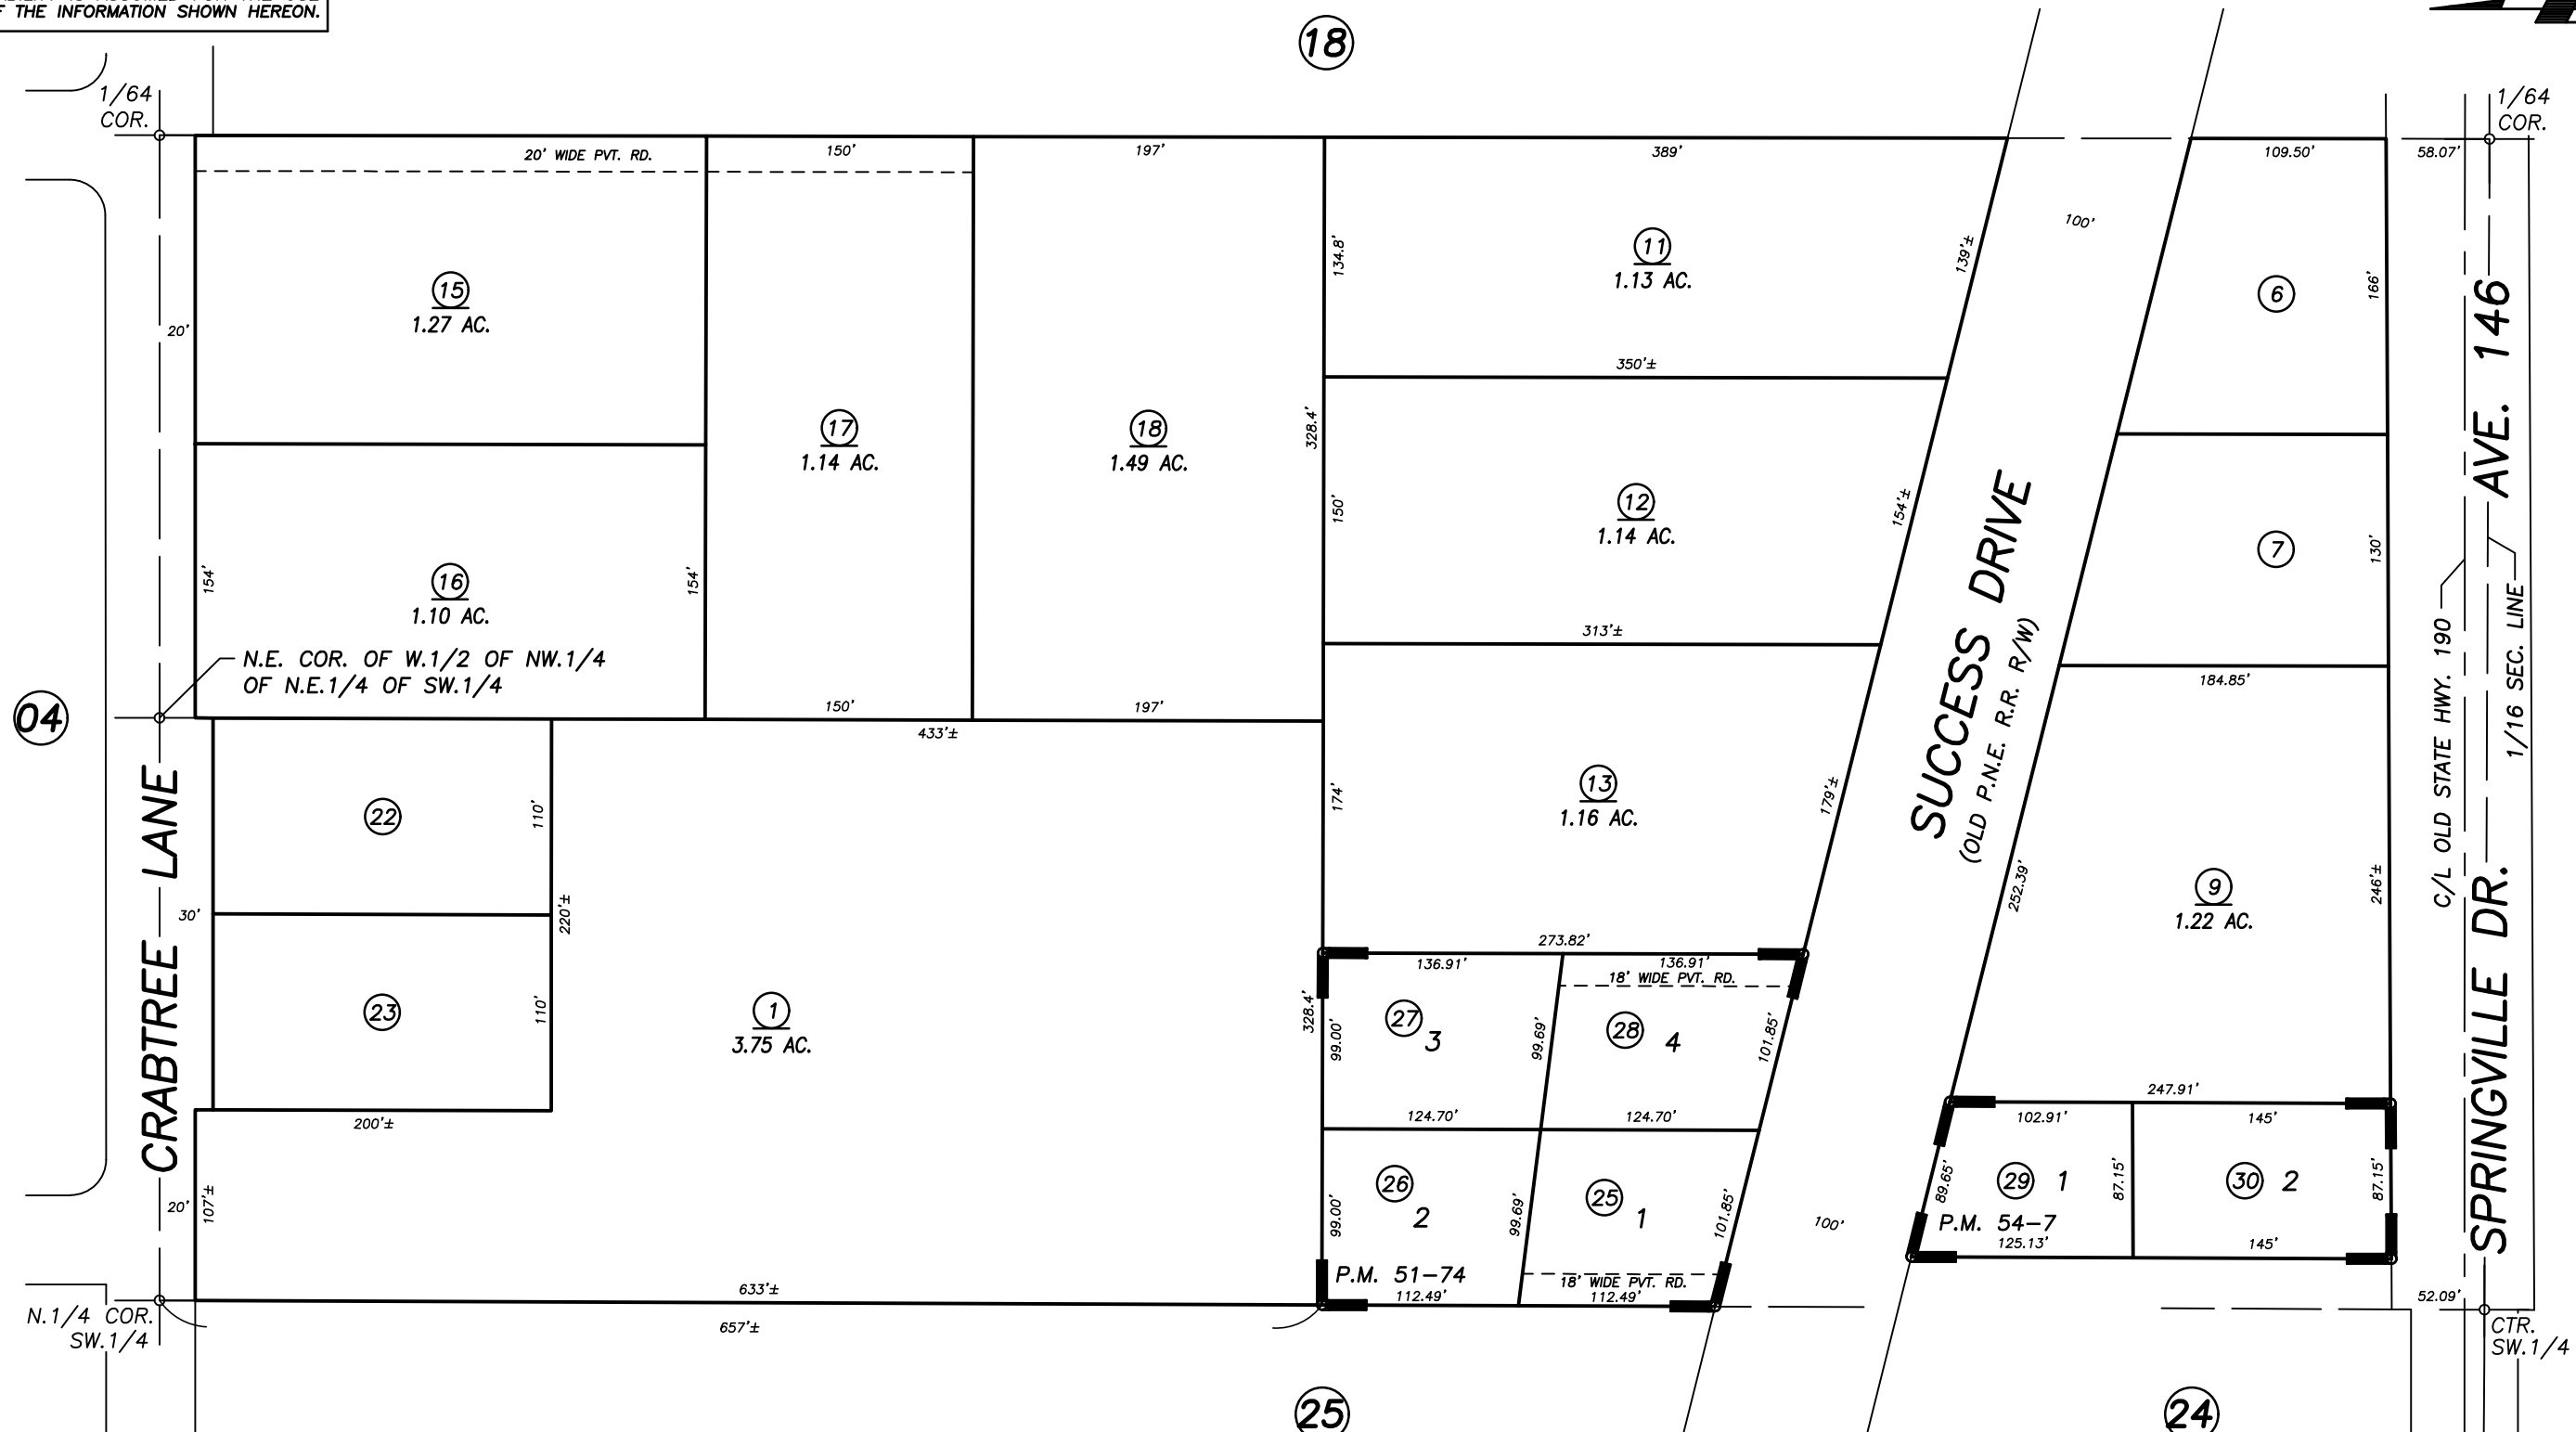


DISCLAIMER

THIS MAP WAS PREPARED FOR LOCAL PROPERTY ASSESSMENT PURPOSES ONLY AND THE PARCELS SHOWN HEREON MAY NOT COMPLY WITH STATE AND LOCAL SUBDIVISION ORDINANCES, AND NO LIABILITY IS ASSUMED FOR THE USE OF THE INFORMATION SHOWN HEREON.

W.1/2 OF NE.1/4 OF SW.1/4 SEC. 32, T.21S., R.28E., M.D.B.&M.

Tax Area Code 263-19
055-001

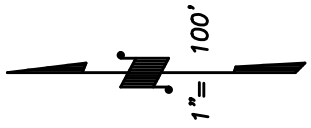

PARCEL MAP NO. 5068, P.M. 51-74
PARCEL MAP NO. 5300, P.M. 54-7

VICINITY OF PORTERVILLE
ASSESSOR'S MAPS BK. 263 , PG. 19
COUNTY OF TULARE, CALIFORNIA, U.S.A.