


DISCLAIMER
THIS MAP WAS PREPARED FOR LOCAL PROPERTY ASSESSMENT PURPOSES ONLY. THE PARCELS SHOWN HEREON MAY NOT COMPLY WITH STATE AND LOCAL SUBDIVISION ORDINANCES. NO LIABILITY IS ASSUMED FOR THE USE OF THE INFORMATION HEREON.
REVISED: 09/05/2008
REASON: 2006-0031146
CAD TECH: LLB

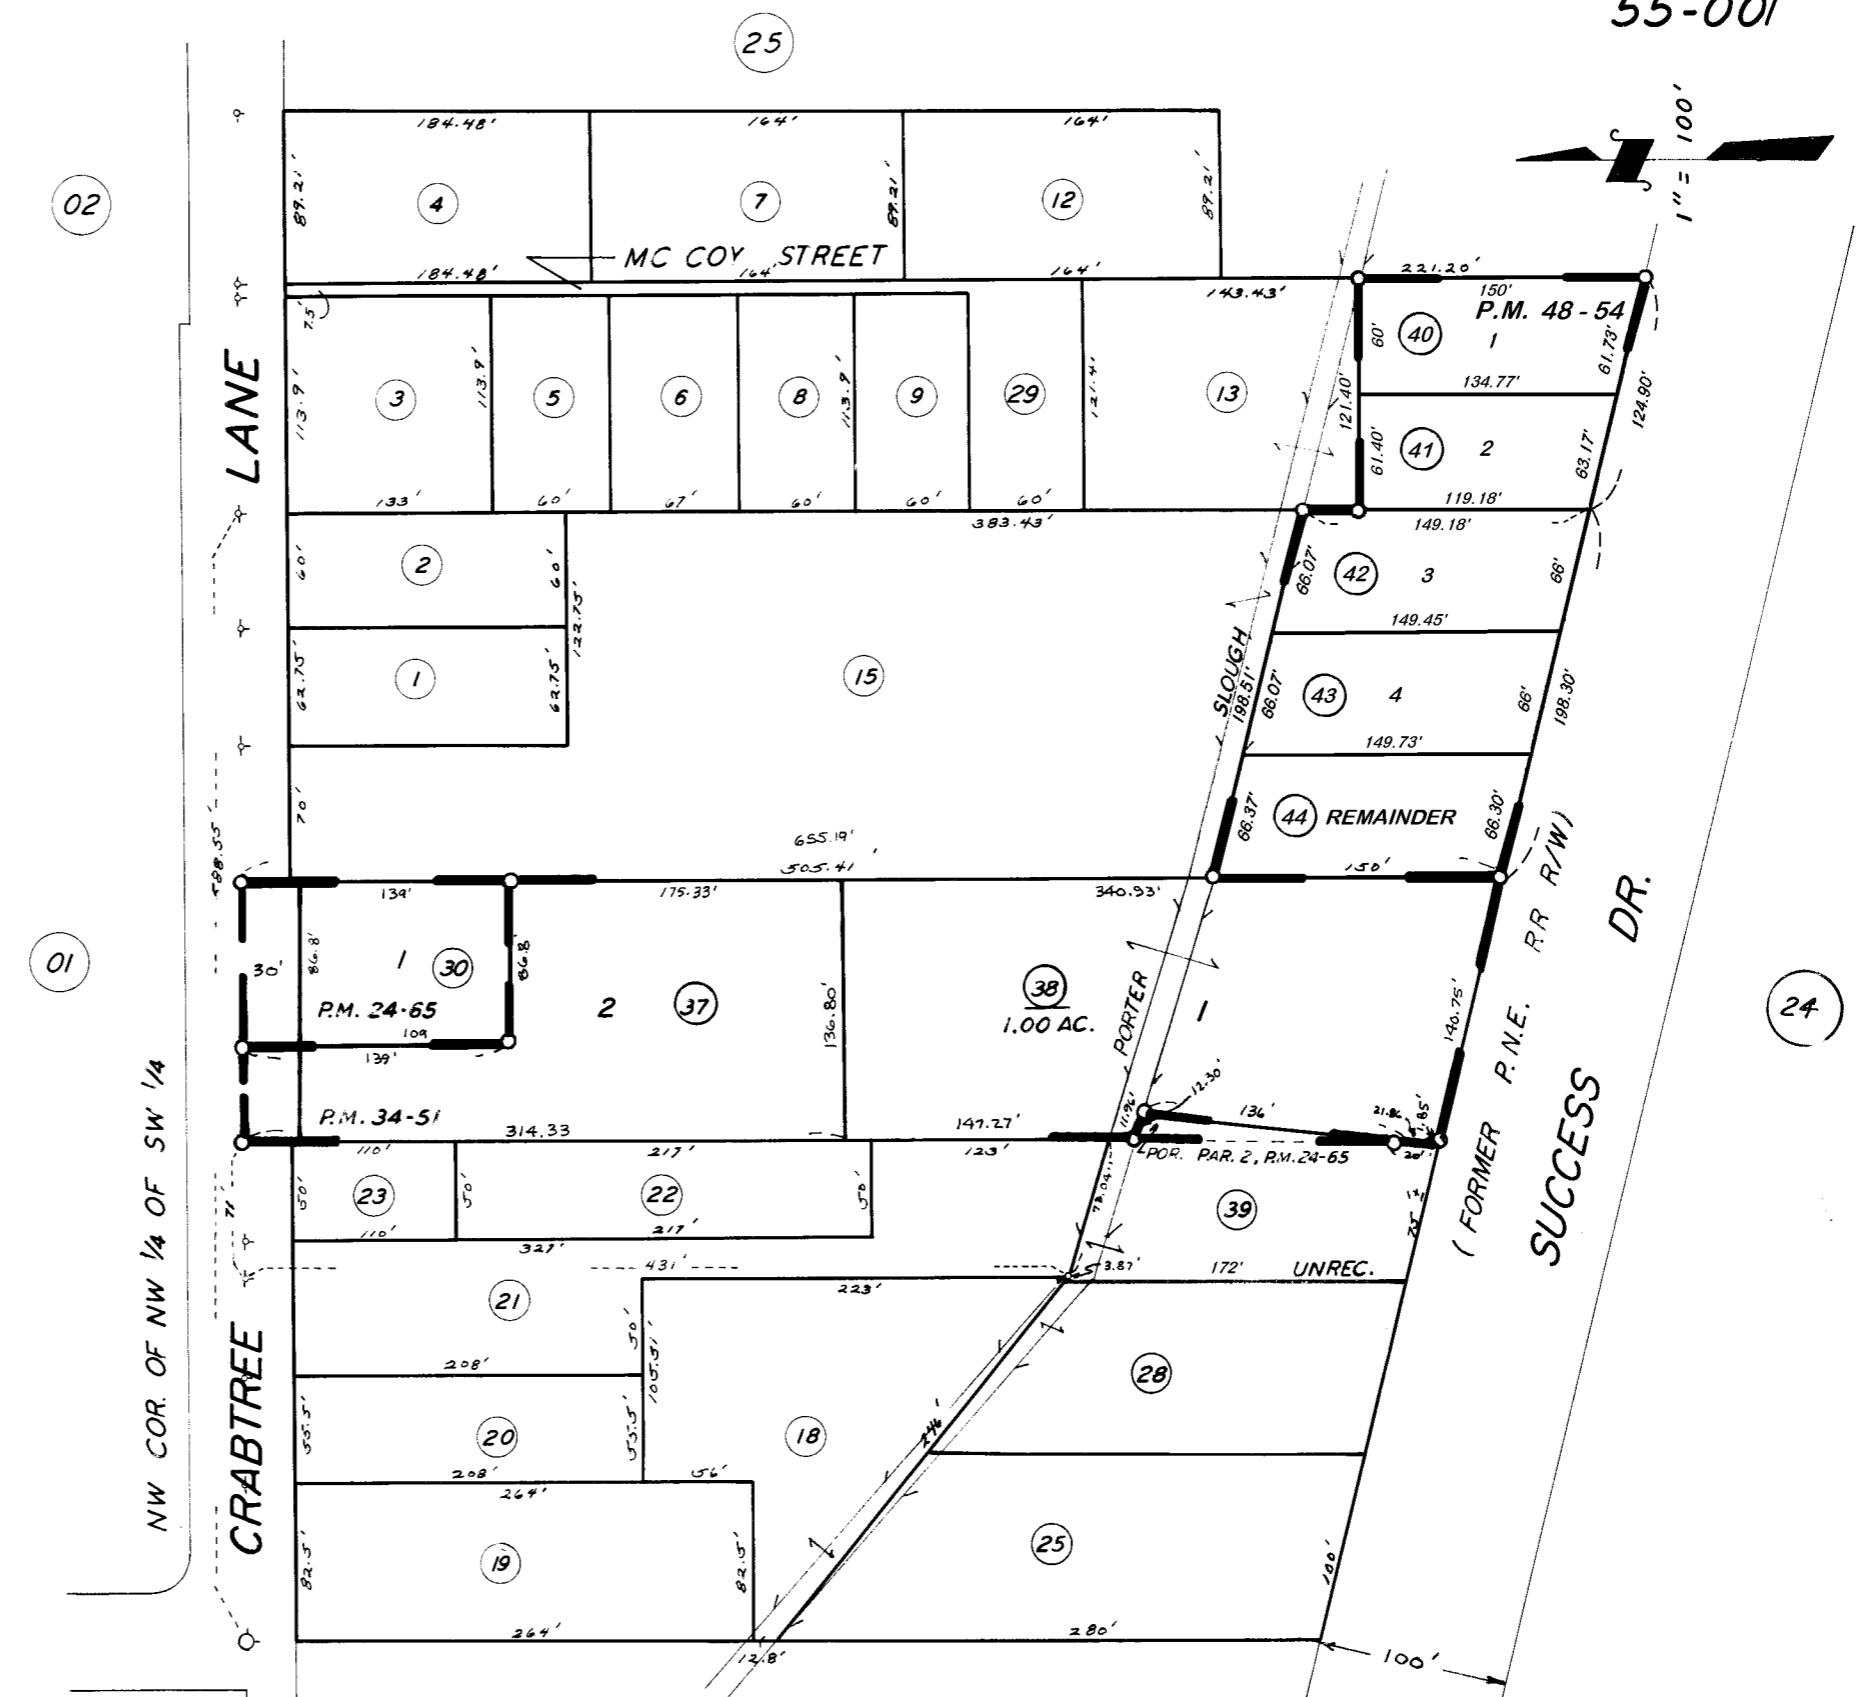

PARCEL MAP 2364, P.M.24-65
ROCHLITZ SURVEY, UNREC.
PARCEL MAP 3349, P.M. 34-51
PARCEL MAP 4749, P.M. 48-54

VICINITY OF PORTERVILLE
ASSESSOR'S MAPS BK. 263, PG. 26.
COUNTY OF TULARE, CALIF.

NOTE -- ASSESSOR'S BLOCK NUMBERS SHOWN IN ELLIPSES
ASSESSOR'S PARCEL NUMBERS SHOWN IN CIRCLES