
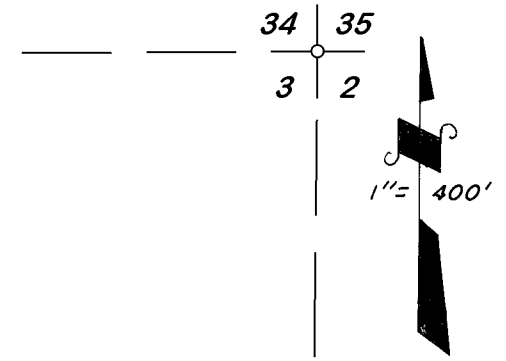


DISCLAIMER
 THIS MAP WAS PREPARED FOR LOCAL PROPERTY ASSESSMENT PURPOSES ONLY. THE PARCELS SHOWN HEREON MAY NOT COMPLY WITH STATE AND LOCAL SUBDIVISION ORDINANCES. NO LIABILITY IS ASSUMED FOR THE USE OF THE INFORMATION HEREON.

REVISED: 06/26/2013
 REASON: 2007-0043353
 CAD TECH: CMB

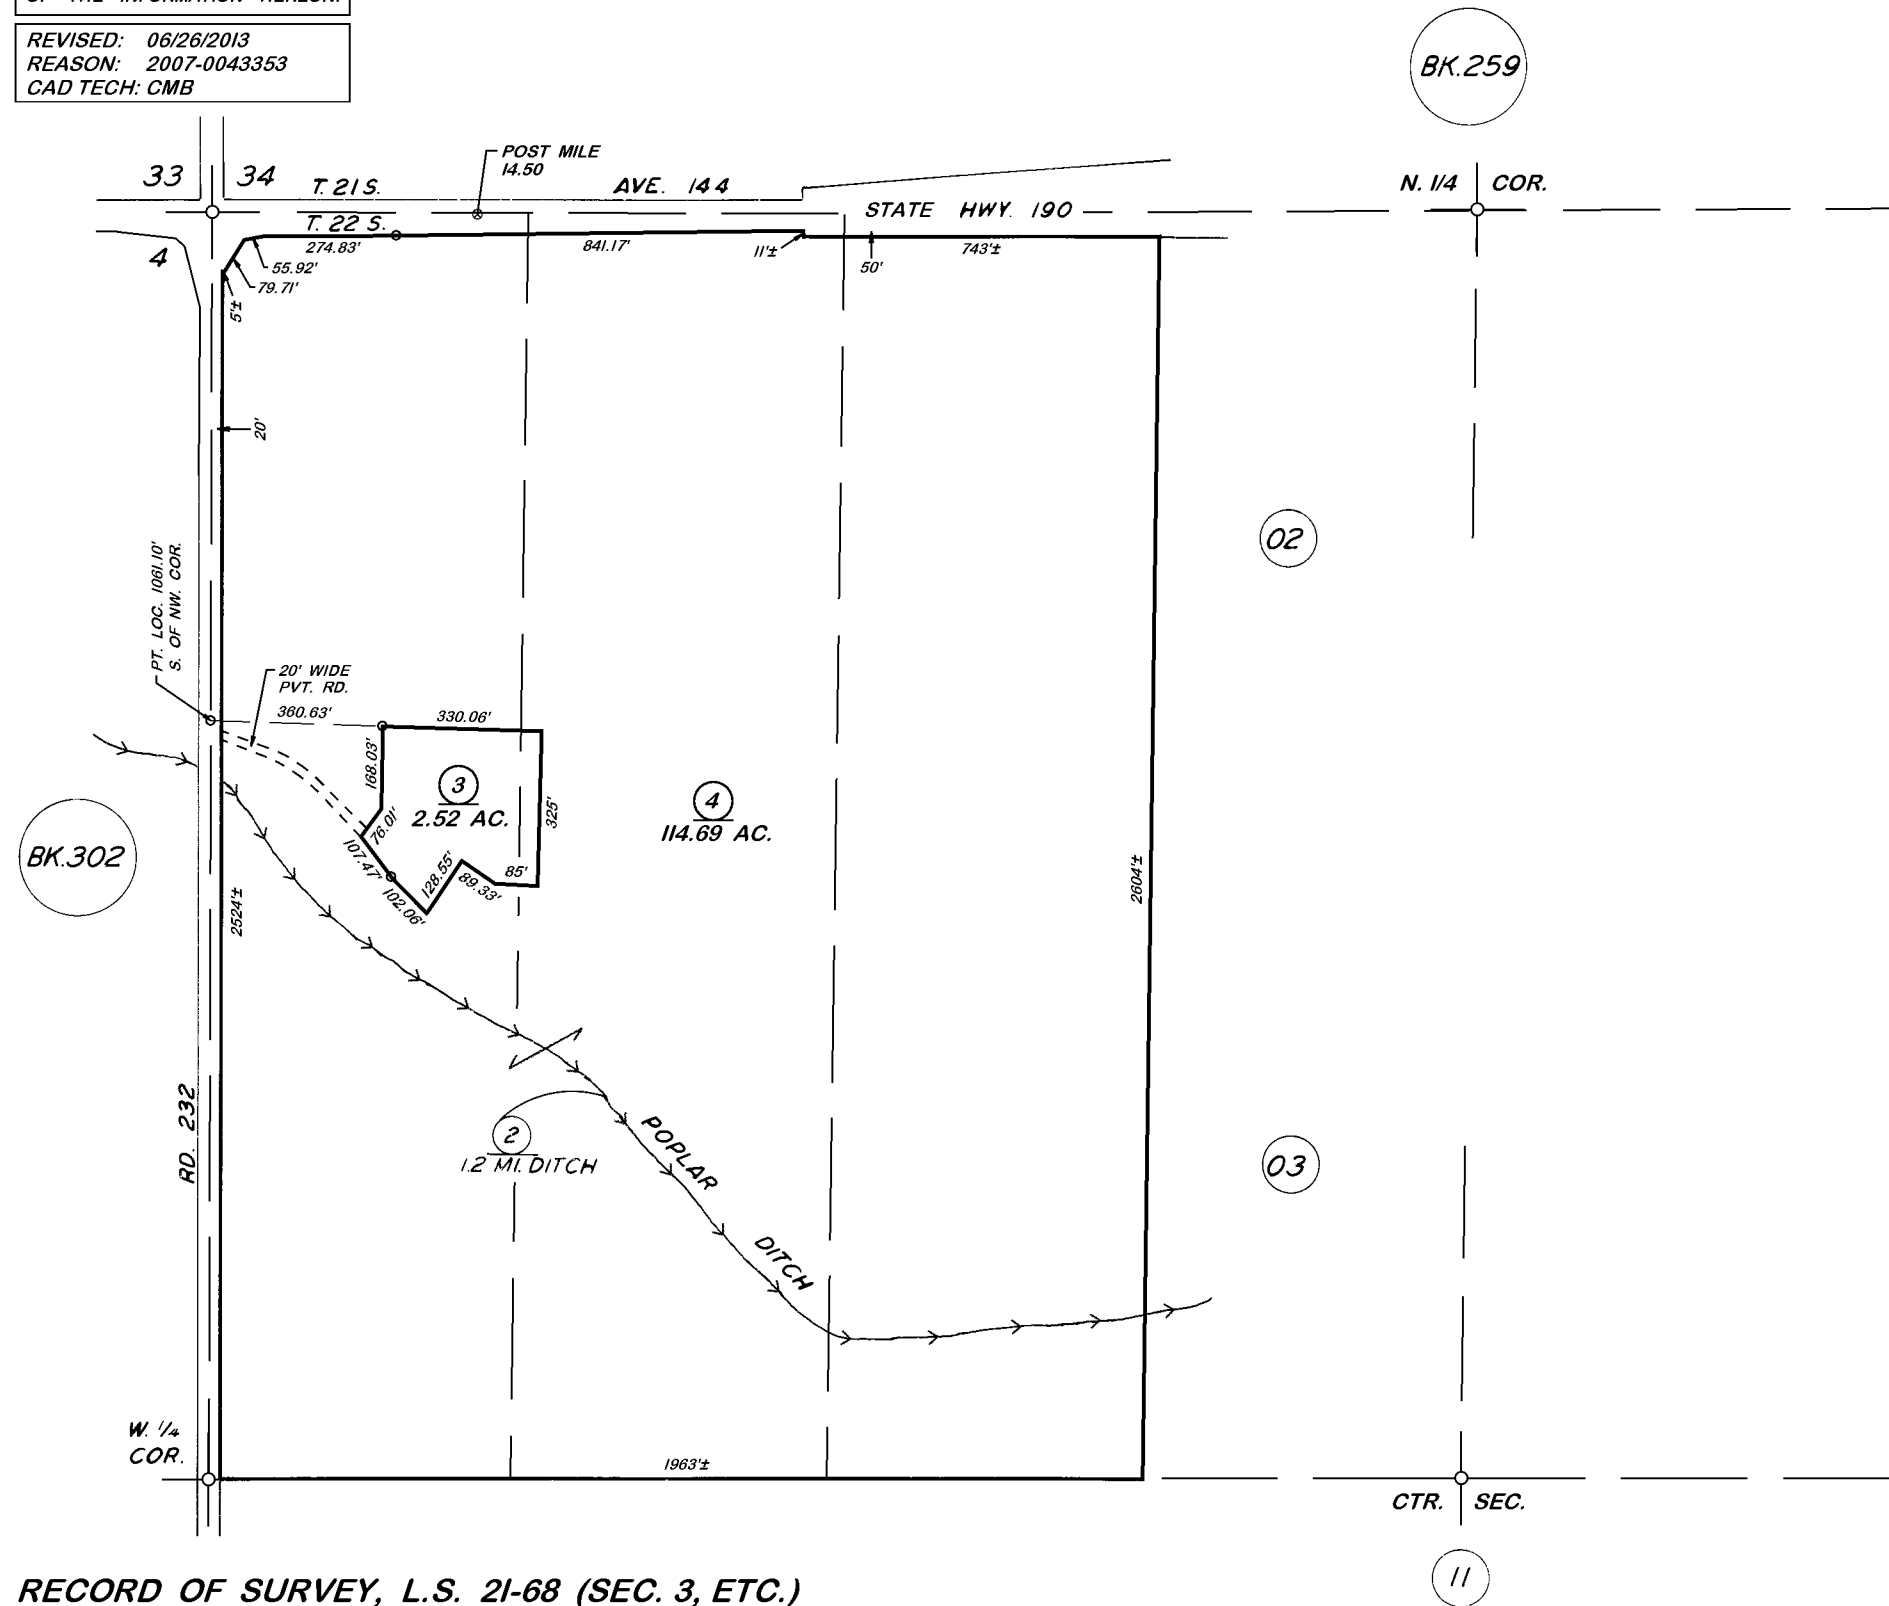

POR. RECORD OF SURVEY, L.S. 21-68 (SEC. 3, ETC.)

VICINITY OF PORTERVILLE
ASSESSOR'S MAPS BK. 268, PG. 01.
COUNTY OF TULARE, CALIF.

NOTE: Assessor's Parcel Numbers Shown in Circles
 Assessor's Block Numbers Shown in Ellipses