
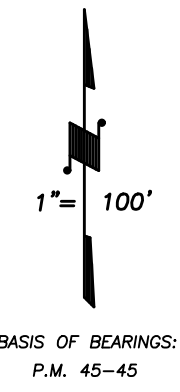


DISCLAIMER
 THIS MAP WAS PREPARED FOR LOCAL PROPERTY ASSESSMENT PURPOSES ONLY AND THE PARCELS SHOWN HEREON MAY NOT COMPLY WITH STATE AND LOCAL SUBDIVISION ORDINANCES, AND NO LIABILITY IS ASSUMED FOR THE USE OF THE INFORMATION SHOWN HEREON.

S1/2 OF NW 1/4 OF NE 1/4 SEC.3, T.22S., R.27E., M.D.B.&M.

Tax Area Code 268-05
 126-001

06

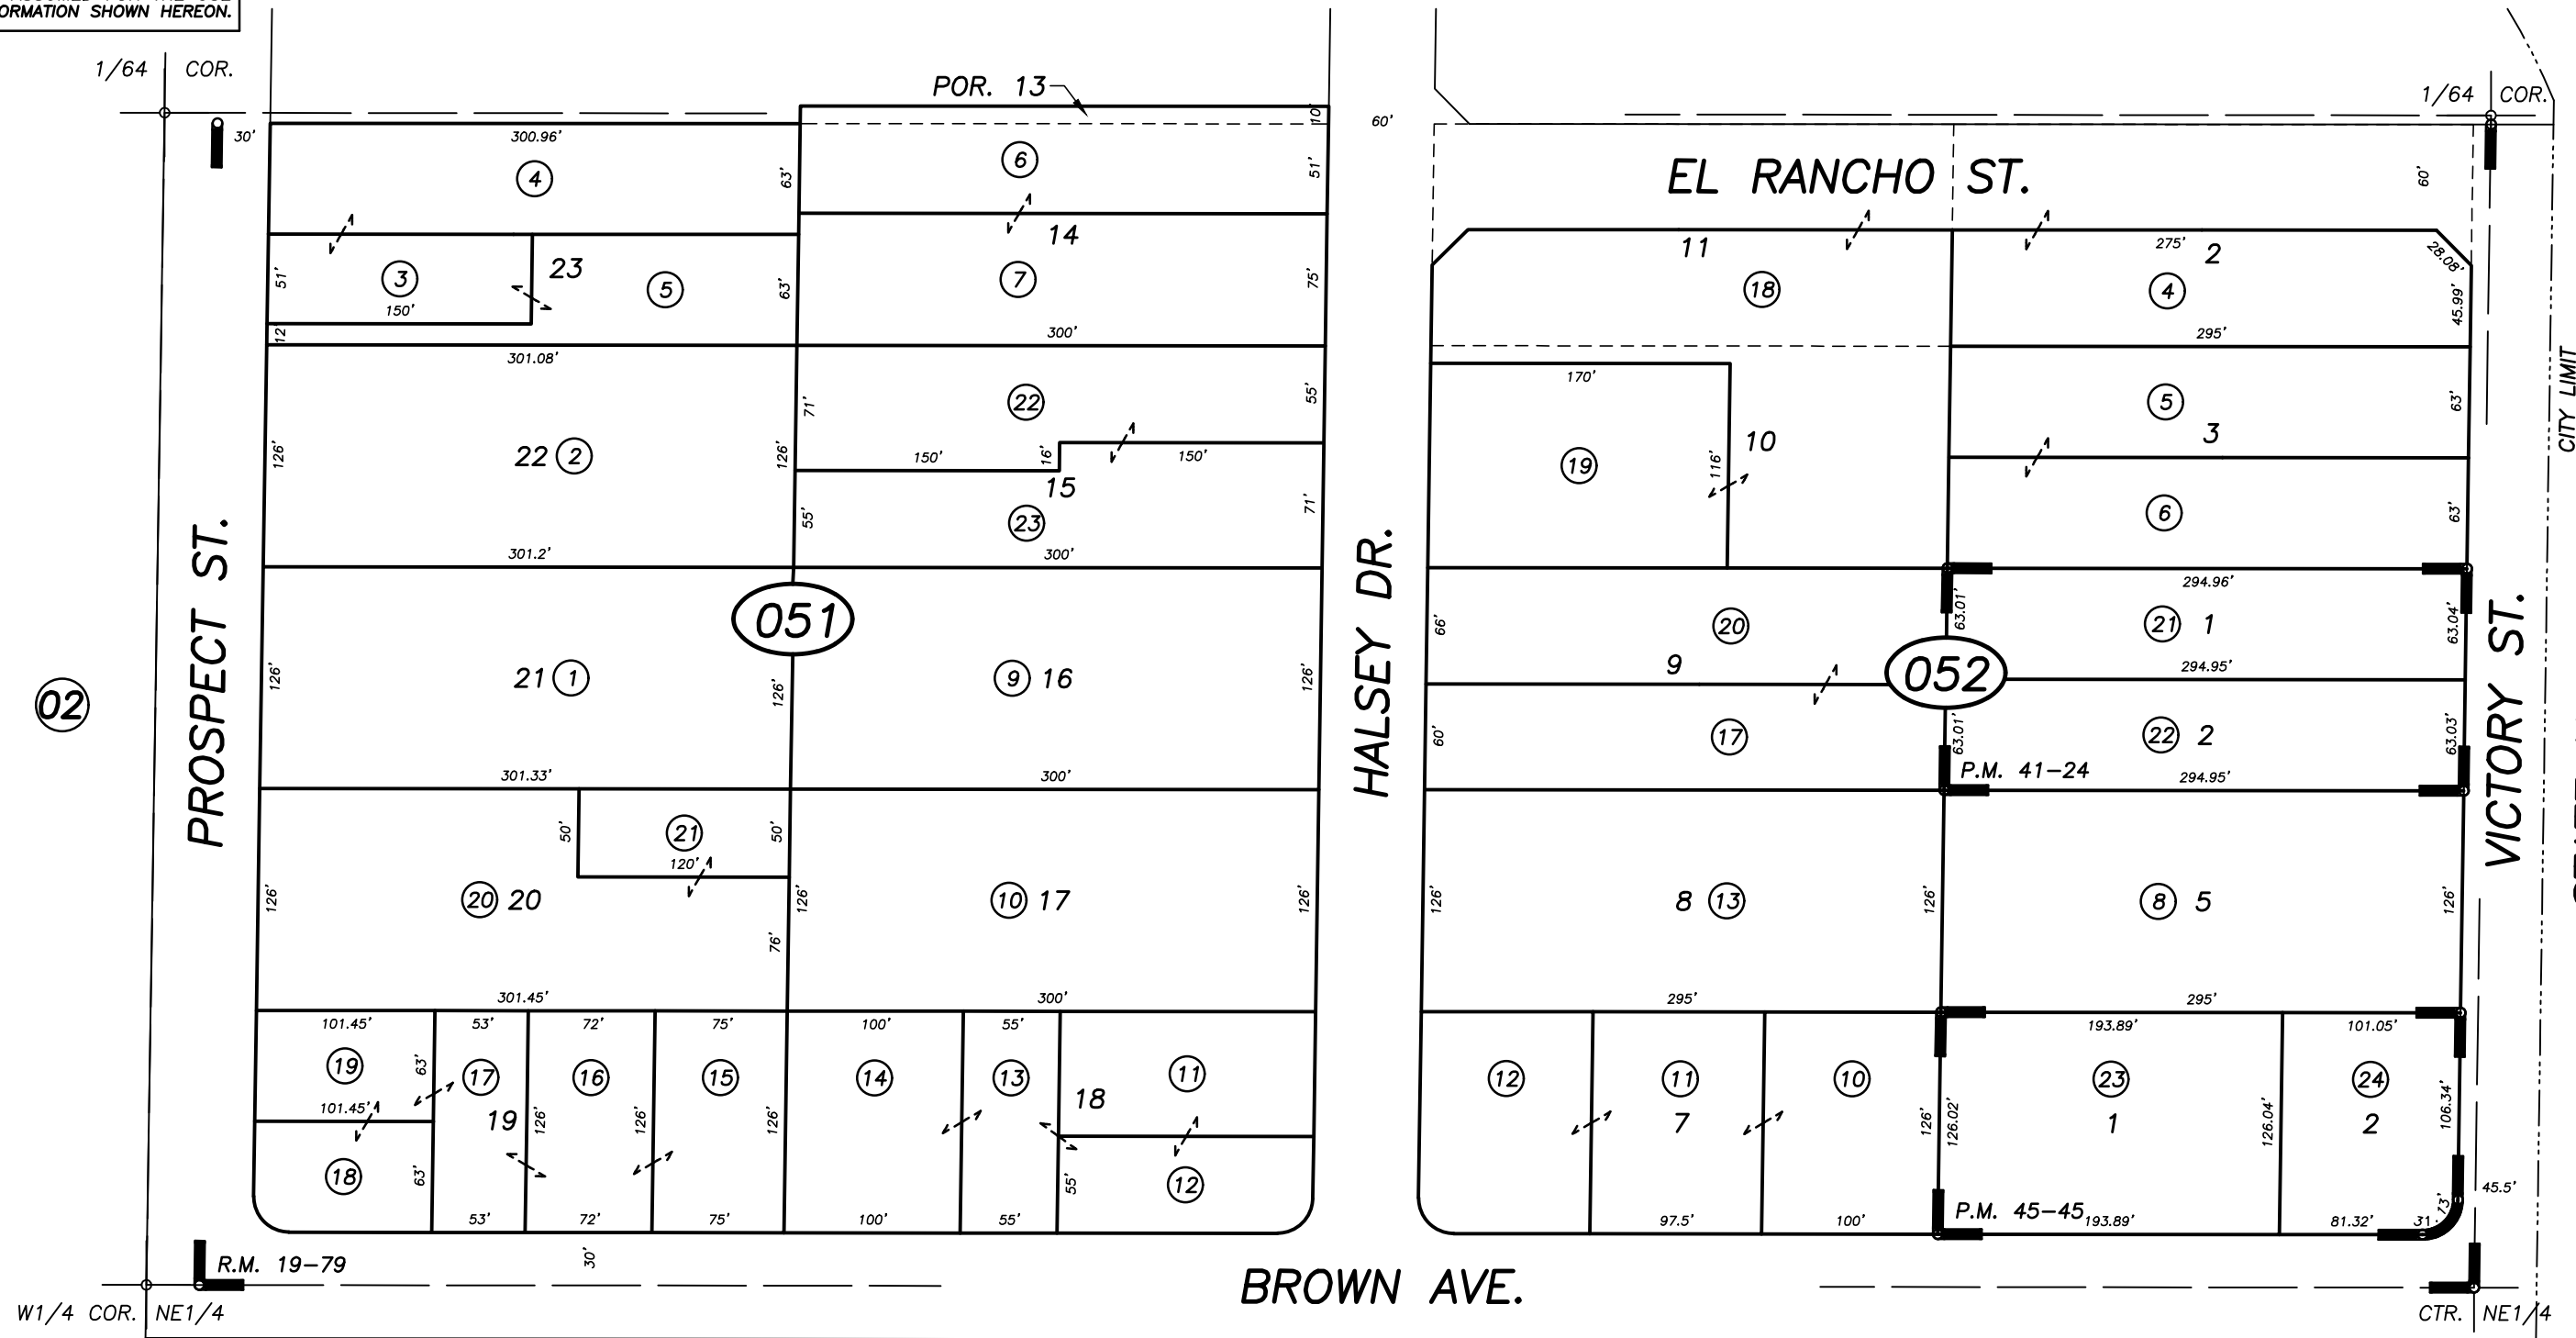

POR. TRACT NO. 41, R.M. 19-79
 PARCEL MAP 4020, P.M. 41-24
 PARCEL MAP 4440, P.M. 45-45
 RECORD OF SURVEY, L.S. 26-26 (CTR. LN. HWY. 65.)

04

CITY OF PORTERVILLE
 ASSESSOR'S MAPS BK. 268 , PG. 05
 COUNTY OF TULARE, CALIFORNIA, U.S.A.