

**DISCLAIMER**


THIS MAP WAS PREPARED FOR LOCAL PROPERTY ASSESSMENT PURPOSES ONLY. THE PARCELS SHOWN HEREON MAY NOT COMPLY WITH STATE AND LOCAL SUBDIVISION ORDINANCES. NO LIABILITY IS ASSUMED FOR THE USE OF THE INFORMATION HEREON.

REVISED: 04/11/2013  
REASON: 2007-0082118  
CAD TECH: NFL

N 1/2 OF SE 1/4 OF NE 1/4 SEC. 3, T. 22S., R. 27E., M. D. B. & M.


TAX CODE AREA  
004-000  
004-130

268-09

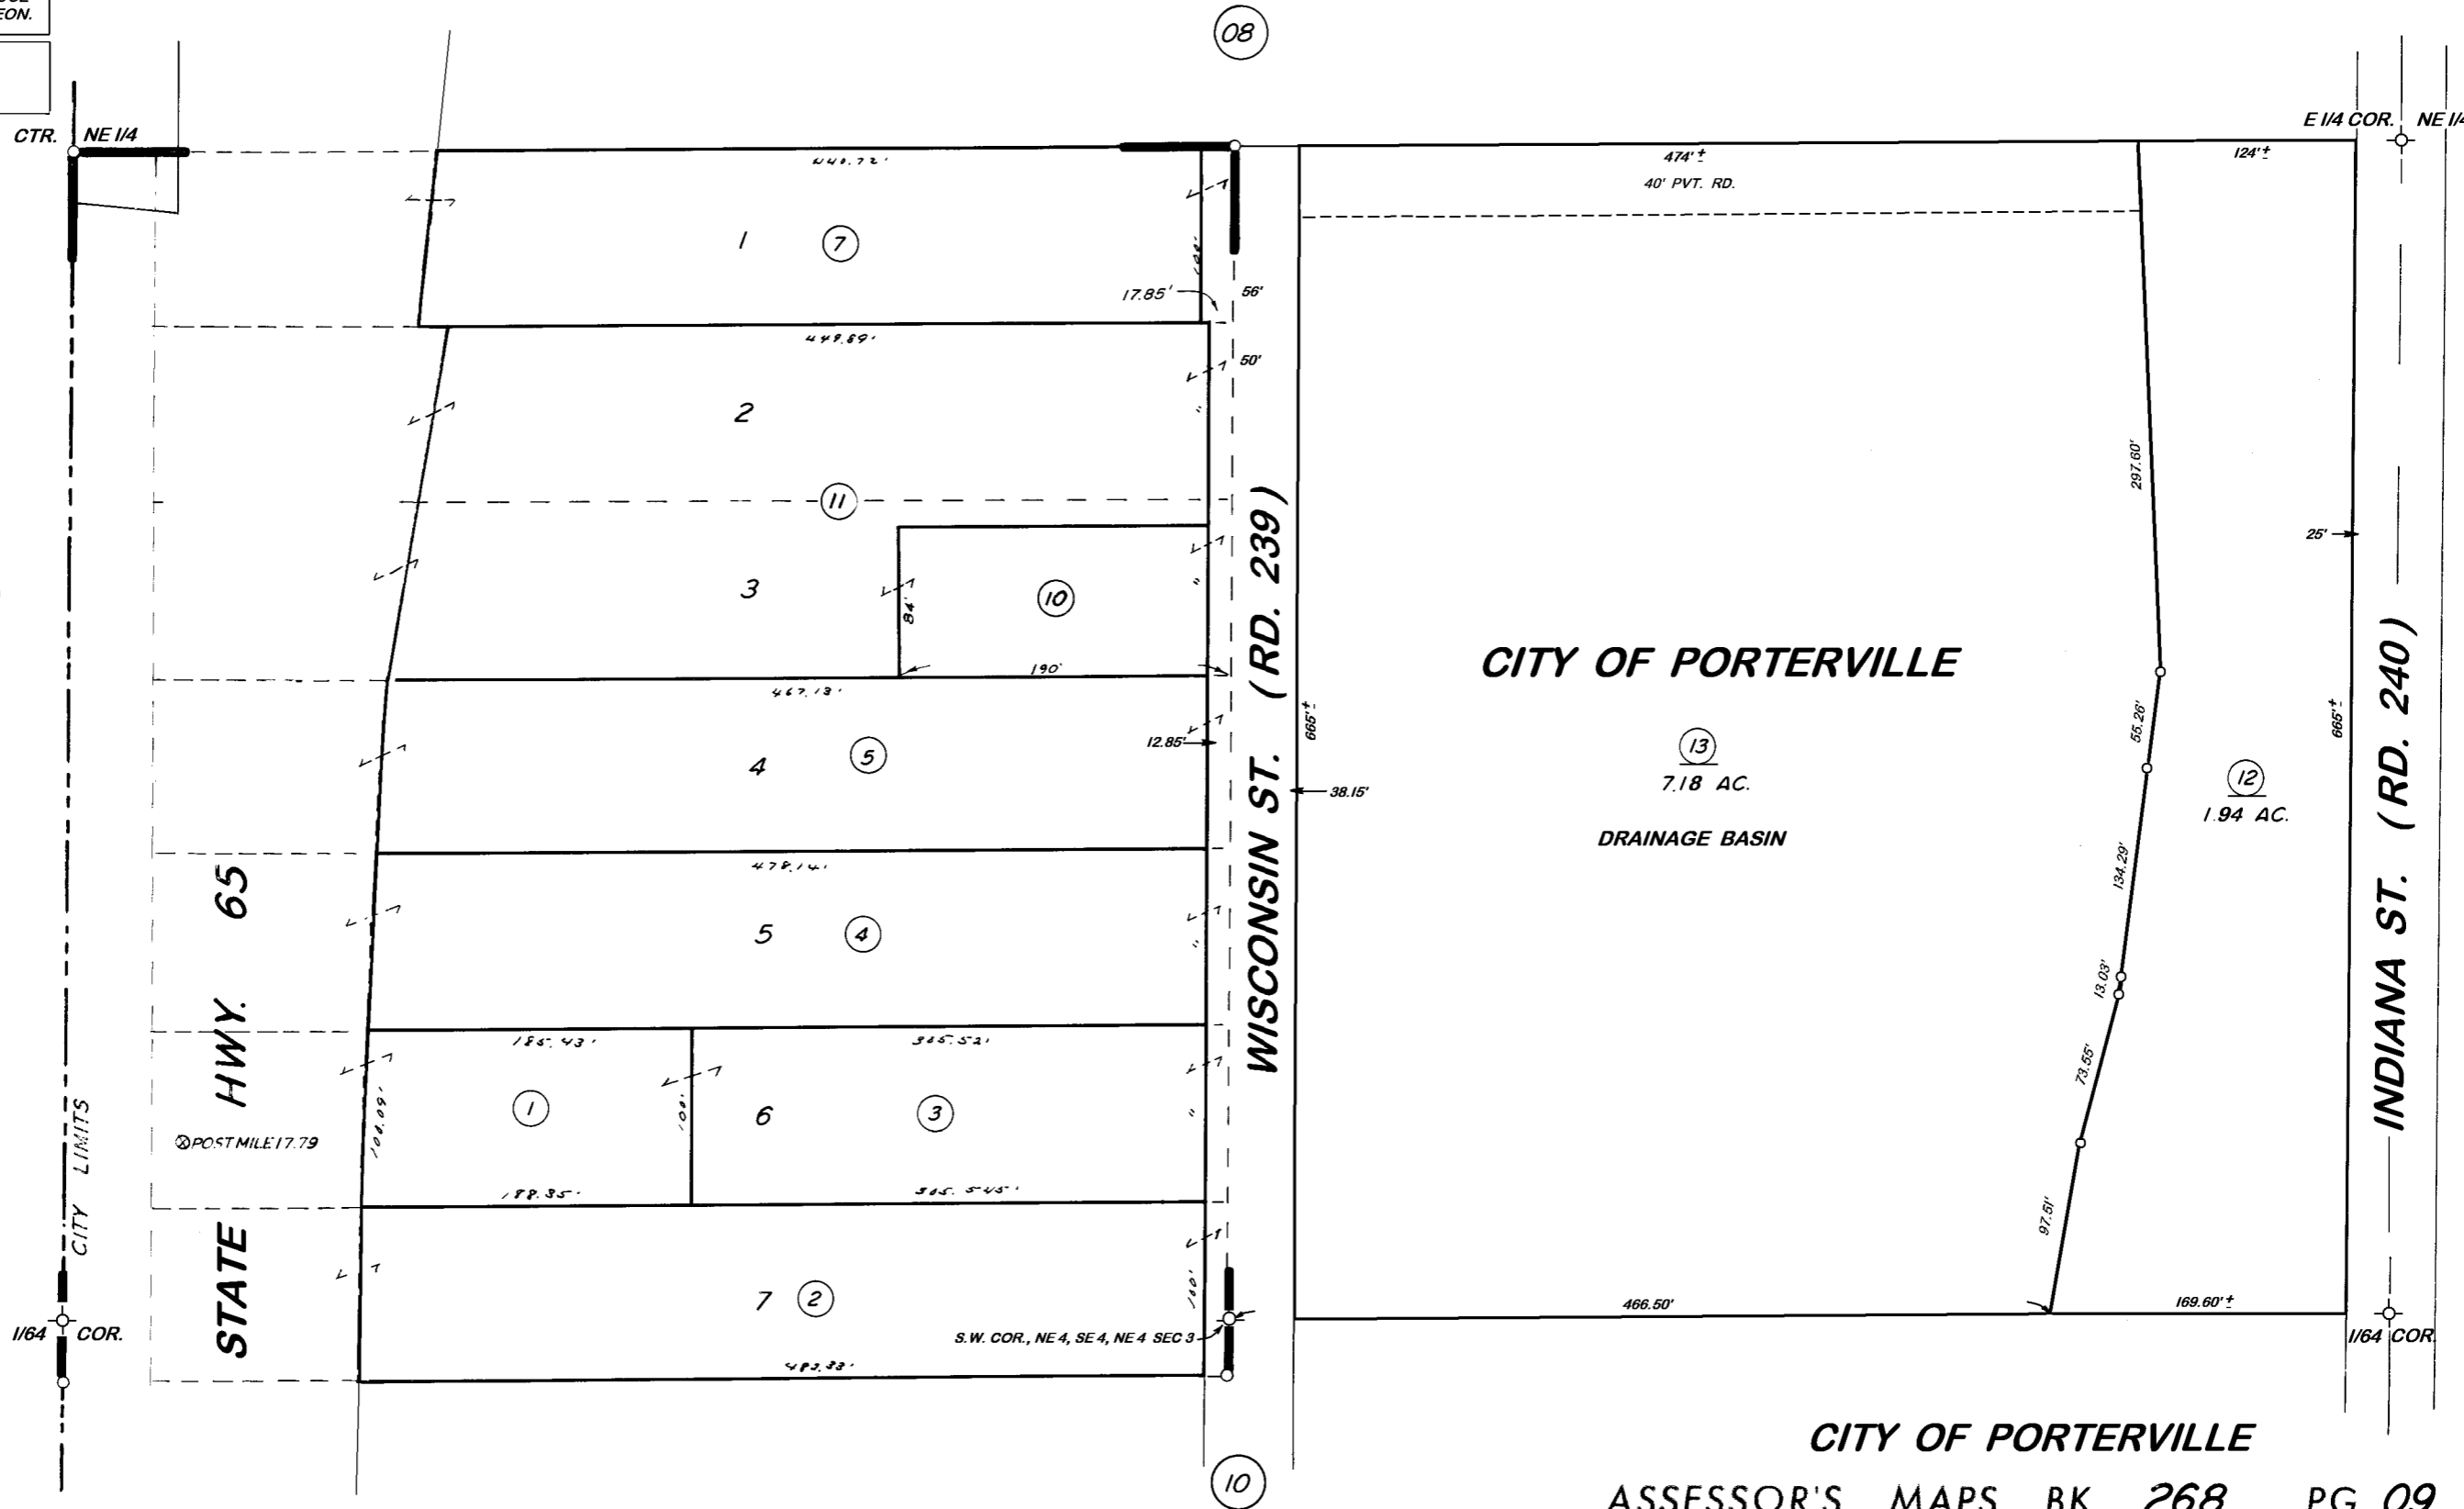

04

08

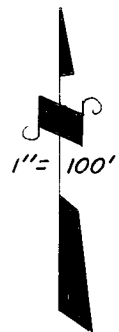

BK. 259

CITY OF PORTERVILLE

13  
7.18 AC.

DRAINAGE BASIN

12  
1.94 AC.

CITY OF PORTERVILLE

ASSESSOR'S MAPS BK. 268, PG. 09.

COUNTY OF TULARE, CALIF.

POR. TRACT NO. 22 R.M. 19-57

NOTE — ASSESSOR'S BLOCK NUMBERS SHOWN IN ELLIPSES  
ASSESSOR'S PARCEL NUMBERS SHOWN IN CIRCLES

