

DISCLAIMER

THIS MAP WAS PREPARED FOR LOCAL PROPERTY ASSESSMENT PURPOSES ONLY. THE PARCELS SHOWN HEREON MAY NOT COMPLY WITH STATE AND LOCAL SUBDIVISION ORDINANCES. NO LIABILITY IS ASSUMED FOR THE USE OF THE INFORMATION HEREON. R & T CODE SEC. 327, 408.3, ETC.

REVISED: 01/07/2016
REASON: 2015-0046552
CAD TECH: ASG


NLY. POR. NE 1/4 OF NW 1/4 SEC. 2, T.22 S., R.27E., M. D. B. & M.

BK.260

STATE HWY. 190

POST MILE 15.76

TAX CODE AREA **269-03**
004-000 004-055
004-105 004-130
004-065

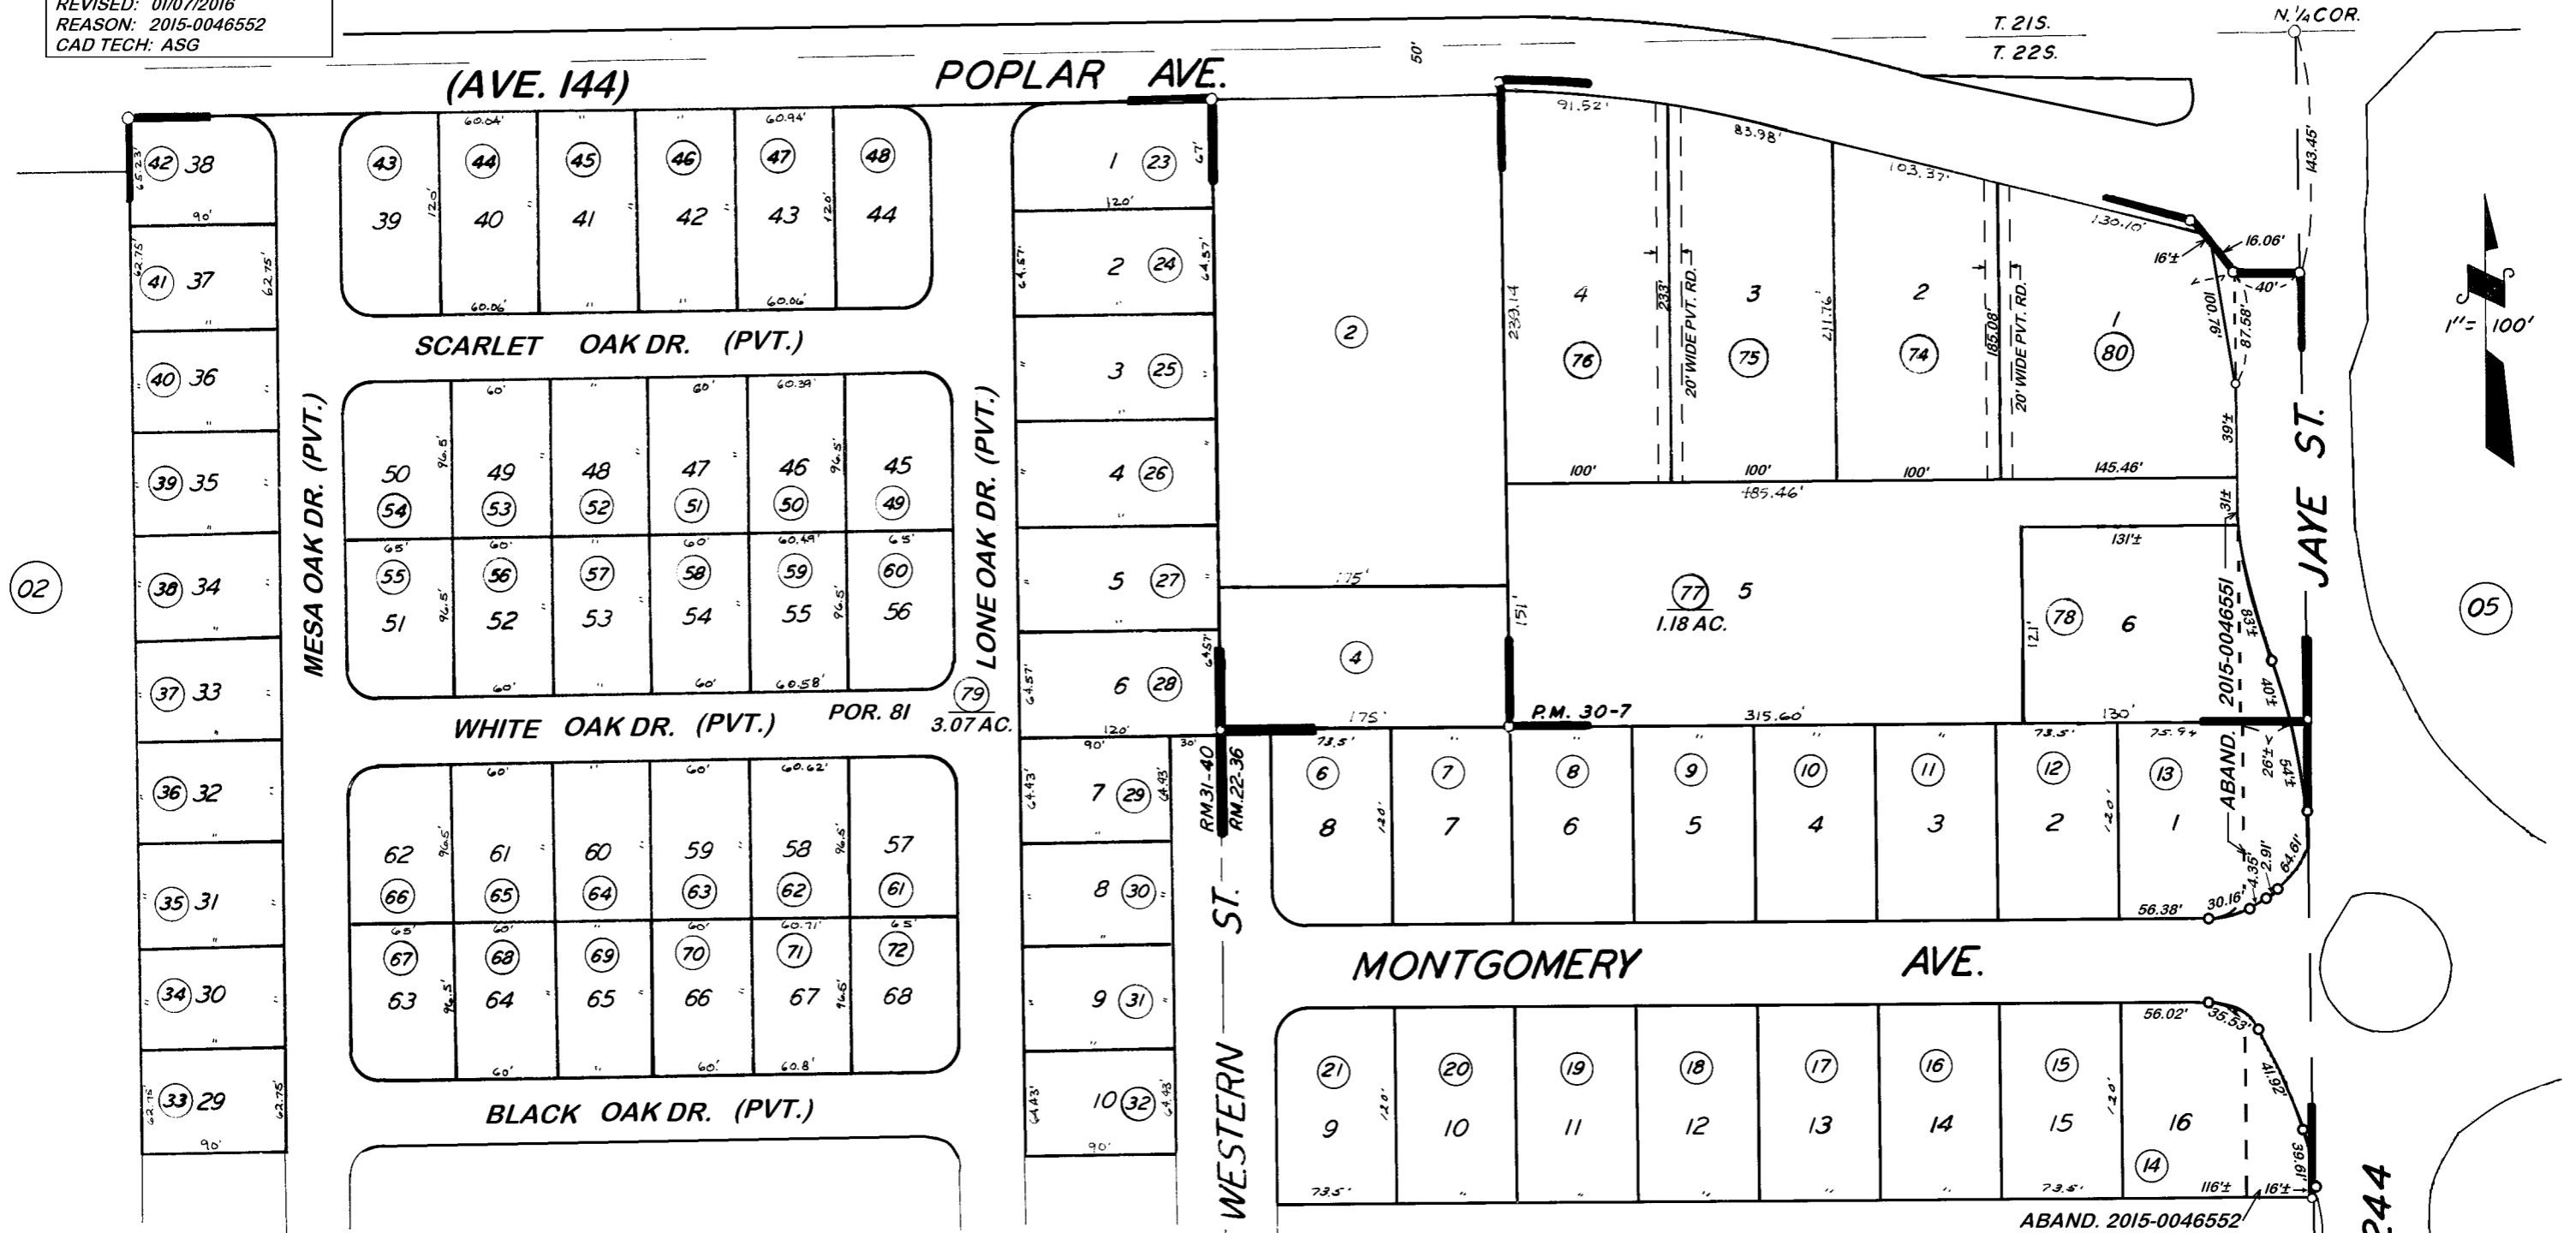

POR. TRACT NO. 269, R.M.22-36
POR. LONE OAK ESTATES, R.M.31-40
PARCEL MAP 2906, P.M. 30-7

CITY OF PORTERVILLE
ASSESSOR'S MAPS BK. 269, PG. 03.

COUNTY OF TULARE, CALIF.

NOTE — ASSESSOR'S BLOCK NUMBERS SHOWN IN ELLIPSES
ASSESSOR'S PARCEL NUMBERS SHOWN IN CIRCLES