


S. 1/2 SEC. II T. 22S., R. 27E., M.D.B. & M.

TAX CODE AREA **269-09**  
 126-001  
 94-000

**DISCLAIMER**  
 THIS MAP WAS PREPARED FOR LOCAL PROPERTY ASSESSMENT PURPOSES ONLY. THE PARCELS SHOWN HEREON MAY NOT COMPLY WITH STATE AND LOCAL SUBDIVISION ORDINANCES. NO LIABILITY IS ASSUMED FOR THE USE OF THE INFORMATION HEREON. R & T CODE SEC. 327, 408.3, ETC.  
 REVISED: 06/15/2015  
 REASON: 2015-0003592  
 CAD TECH: ARP

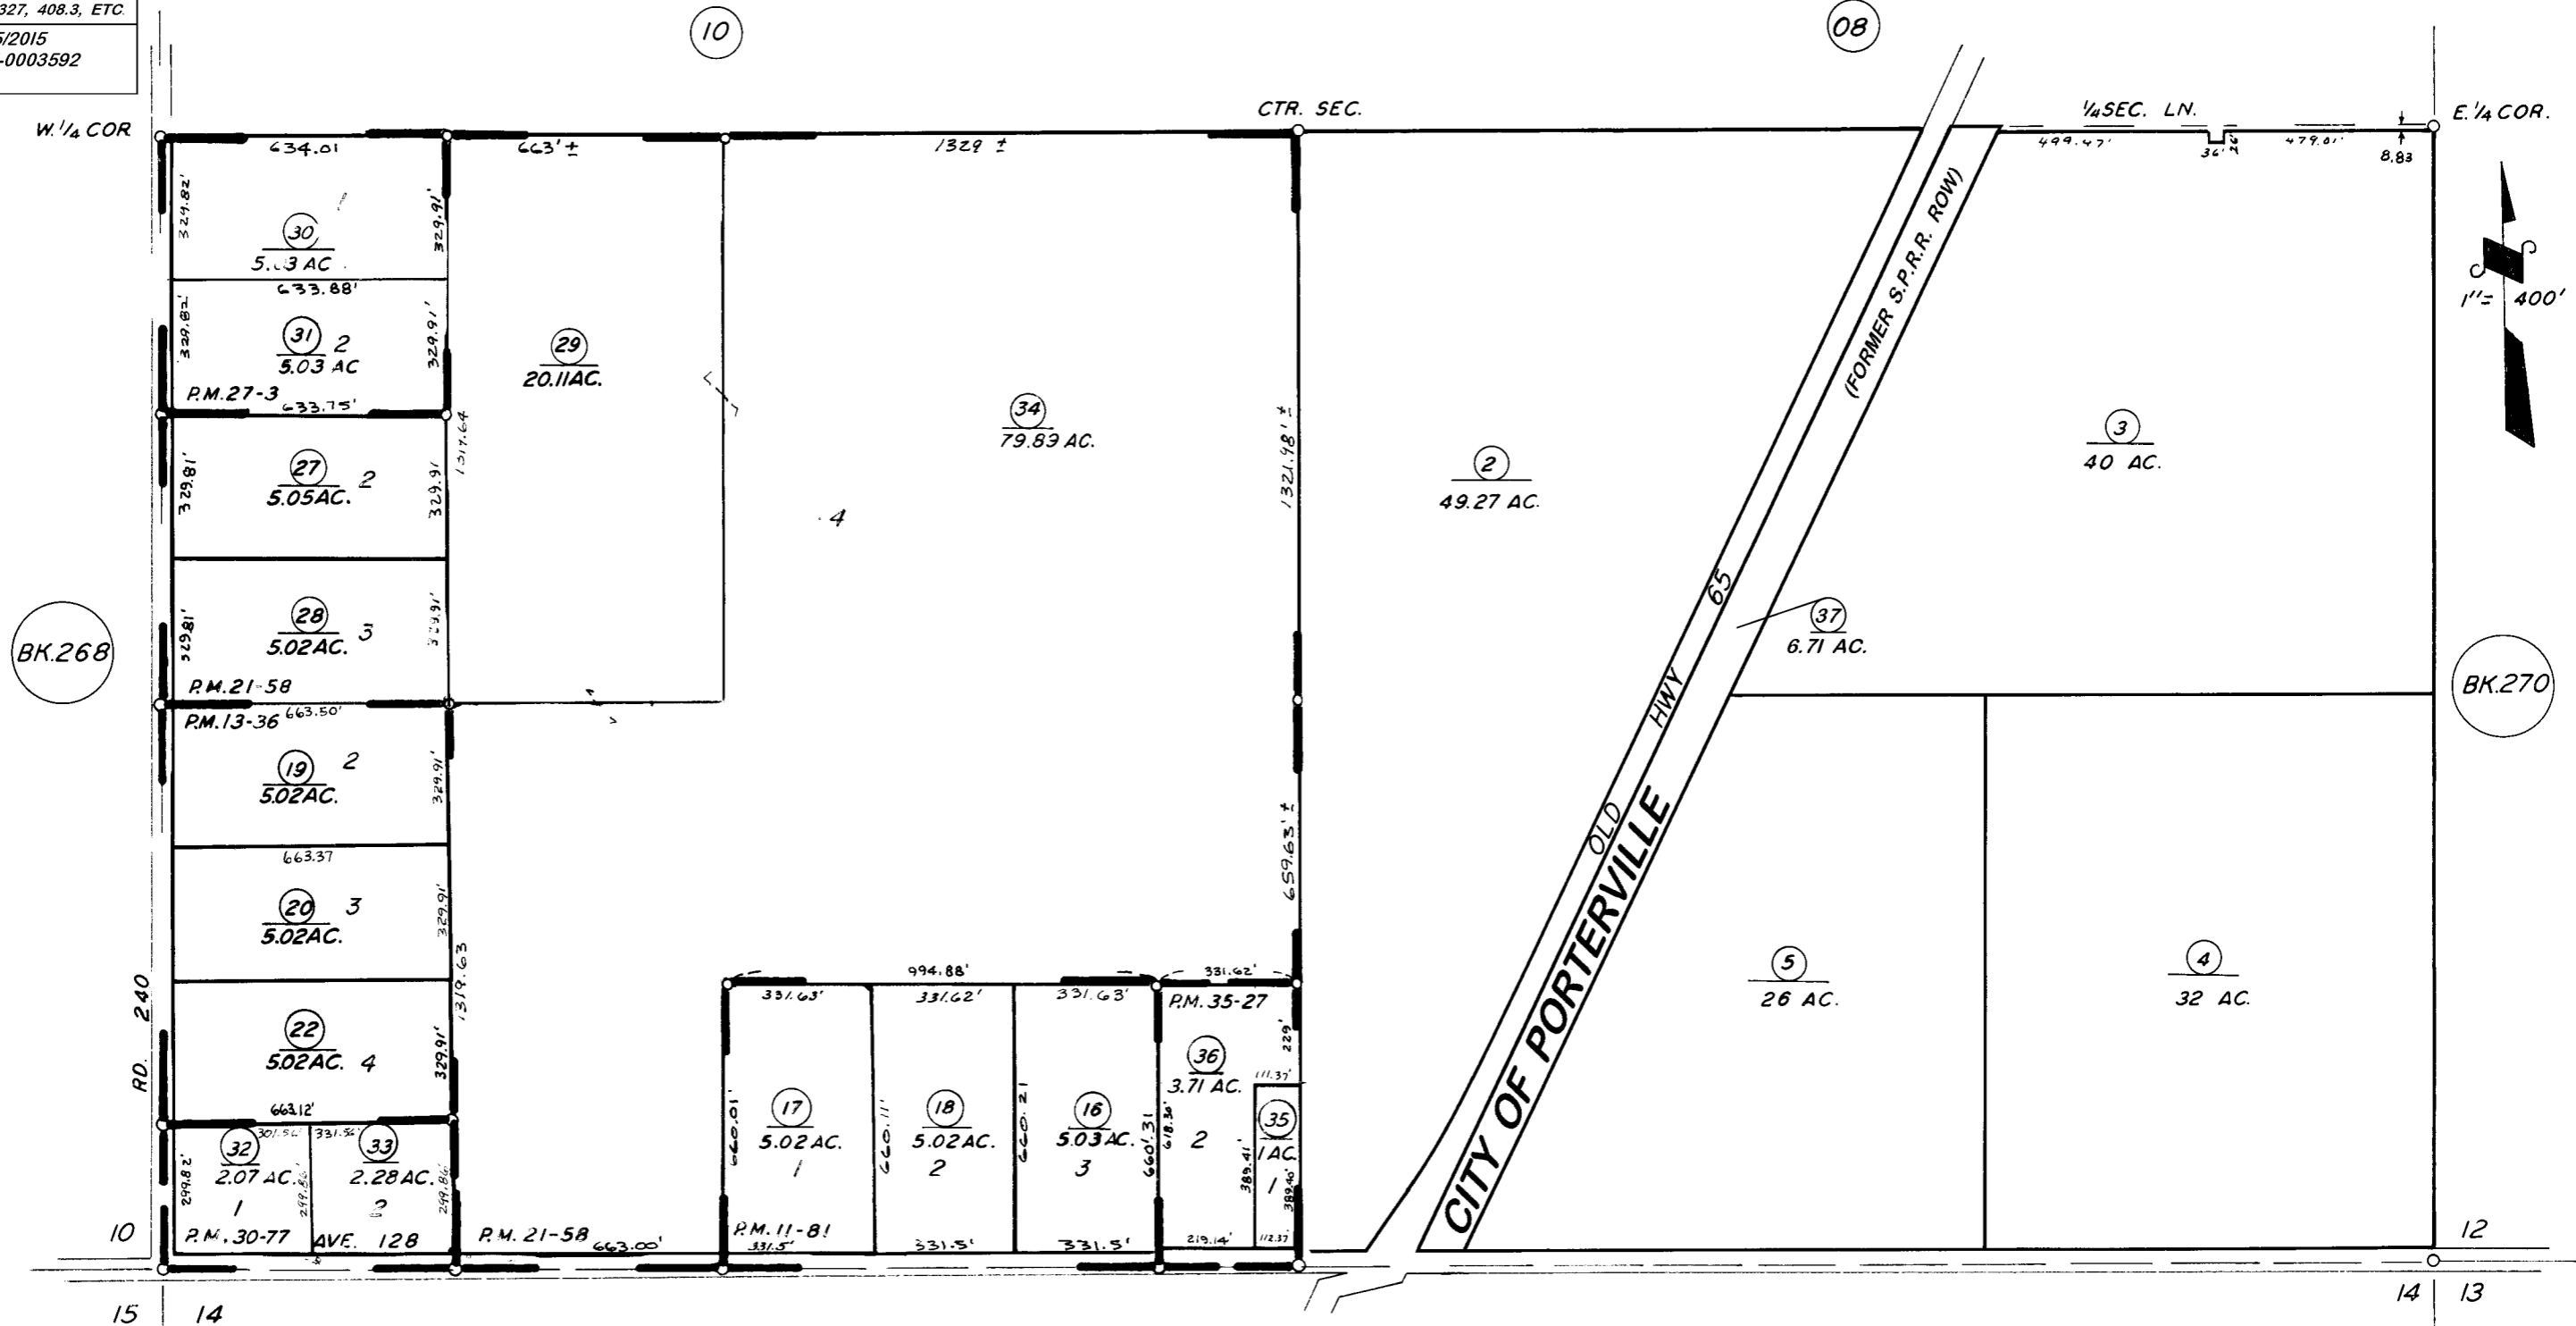

PARCEL MAP 1080, P.M. 11-81  
 PARCEL MAP 1235, P.M. 13-36  
 PARCEL MAP 2057, P.M. 21-58  
 PARCEL MAP 2602, P.M. 27-3  
 PARCEL MAP 2976, P.M. 30-77  
 PARCEL MAP 3425, P.M. 35-27

**VICINITY OF PORTERVILLE**  
**ASSESSOR'S MAPS BK. 269, PG. 09.**  
**COUNTY OF TULARE, CALIF.**

NOTE — ASSESSOR'S BLOCK NUMBERS SHOWN IN ELLIPSES  
 ASSESSOR'S PARCEL NUMBERS SHOWN IN CIRCLES