


DISCLAIMER
 THIS MAP WAS PREPARED FOR LOCAL PROPERTY ASSESSMENT PURPOSES ONLY. THE PARCELS SHOWN HEREON MAY NOT COMPLY WITH STATE AND LOCAL SUBDIVISION ORDINANCES. NO LIABILITY IS ASSUMED FOR THE USE OF THE INFORMATION HEREON. R & T CODE SEC. 327, 408.3, ETC.
 REVISED: 06/29/2016
 REASON: TRAC CHANGE ONLY
 CAD TECH: LLB

N¹/₂ OF NE¹/₄ SEC. 1, T.22S., R.27E., M. D. B. & M.

TAX CODE AREA **270-03**
 126-001 004-000
 126-007 004-149

BK. 261

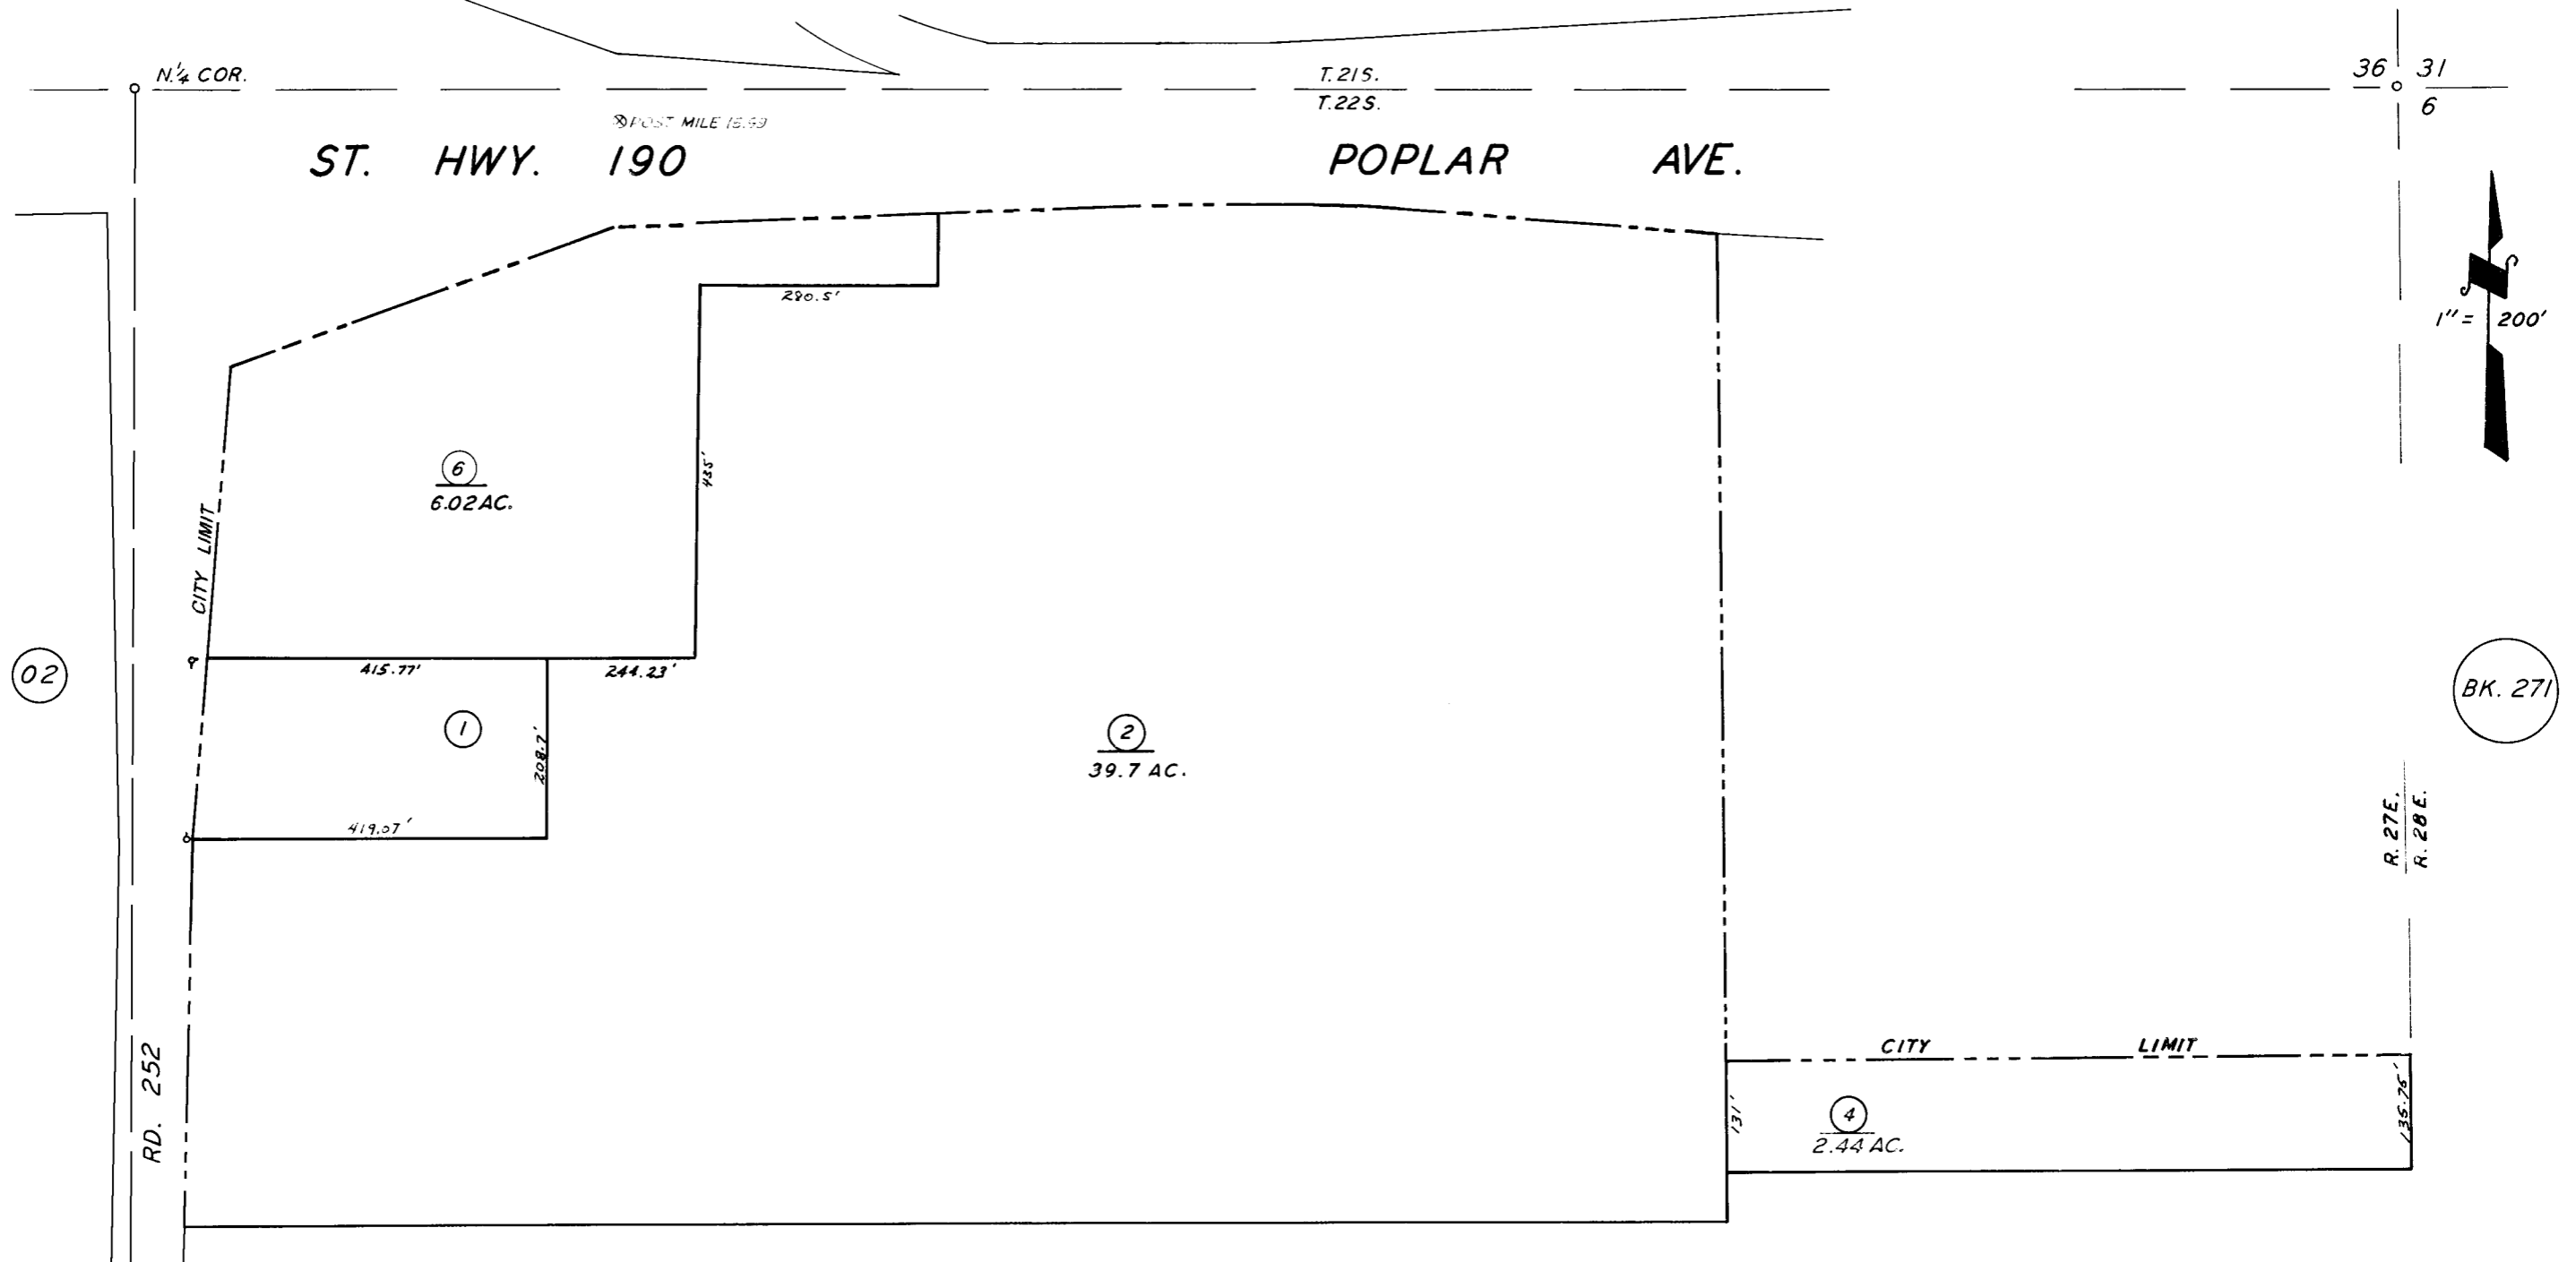

VICINITY OF PORTERVILLE
 ASSESSOR'S MAPS BK. 270, PG. 03.
 COUNTY OF TULARE, CALIF.

NOTE — ASSESSOR'S BLOCK NUMBERS SHOWN IN ELLIPSES
 ASSESSOR'S PARCEL NUMBERS SHOWN IN CIRCLES

