


DISCLAIMER

THIS MAP WAS PREPARED FOR LOCAL PROPERTY ASSESSMENT PURPOSES ONLY. THE PARCELS SHOWN HEREON MAY NOT COMPLY WITH STATE AND LOCAL SUBDIVISION ORDINANCES. NO LIABILITY IS ASSUMED FOR THE USE OF THE INFORMATION HEREON. R & T CODE SEC. 327, 408.3, ETC.

REVISED: 06/29/2016
REASON: TRAC CHANGE ONLY
CAD TECH: LLB

S 1/2 OF NE 1/4 OF SEC. 1, T.22S., R.27E., M. D. B. & M.

TAX CODE AREA 270-04
126-001
126-007
004-149

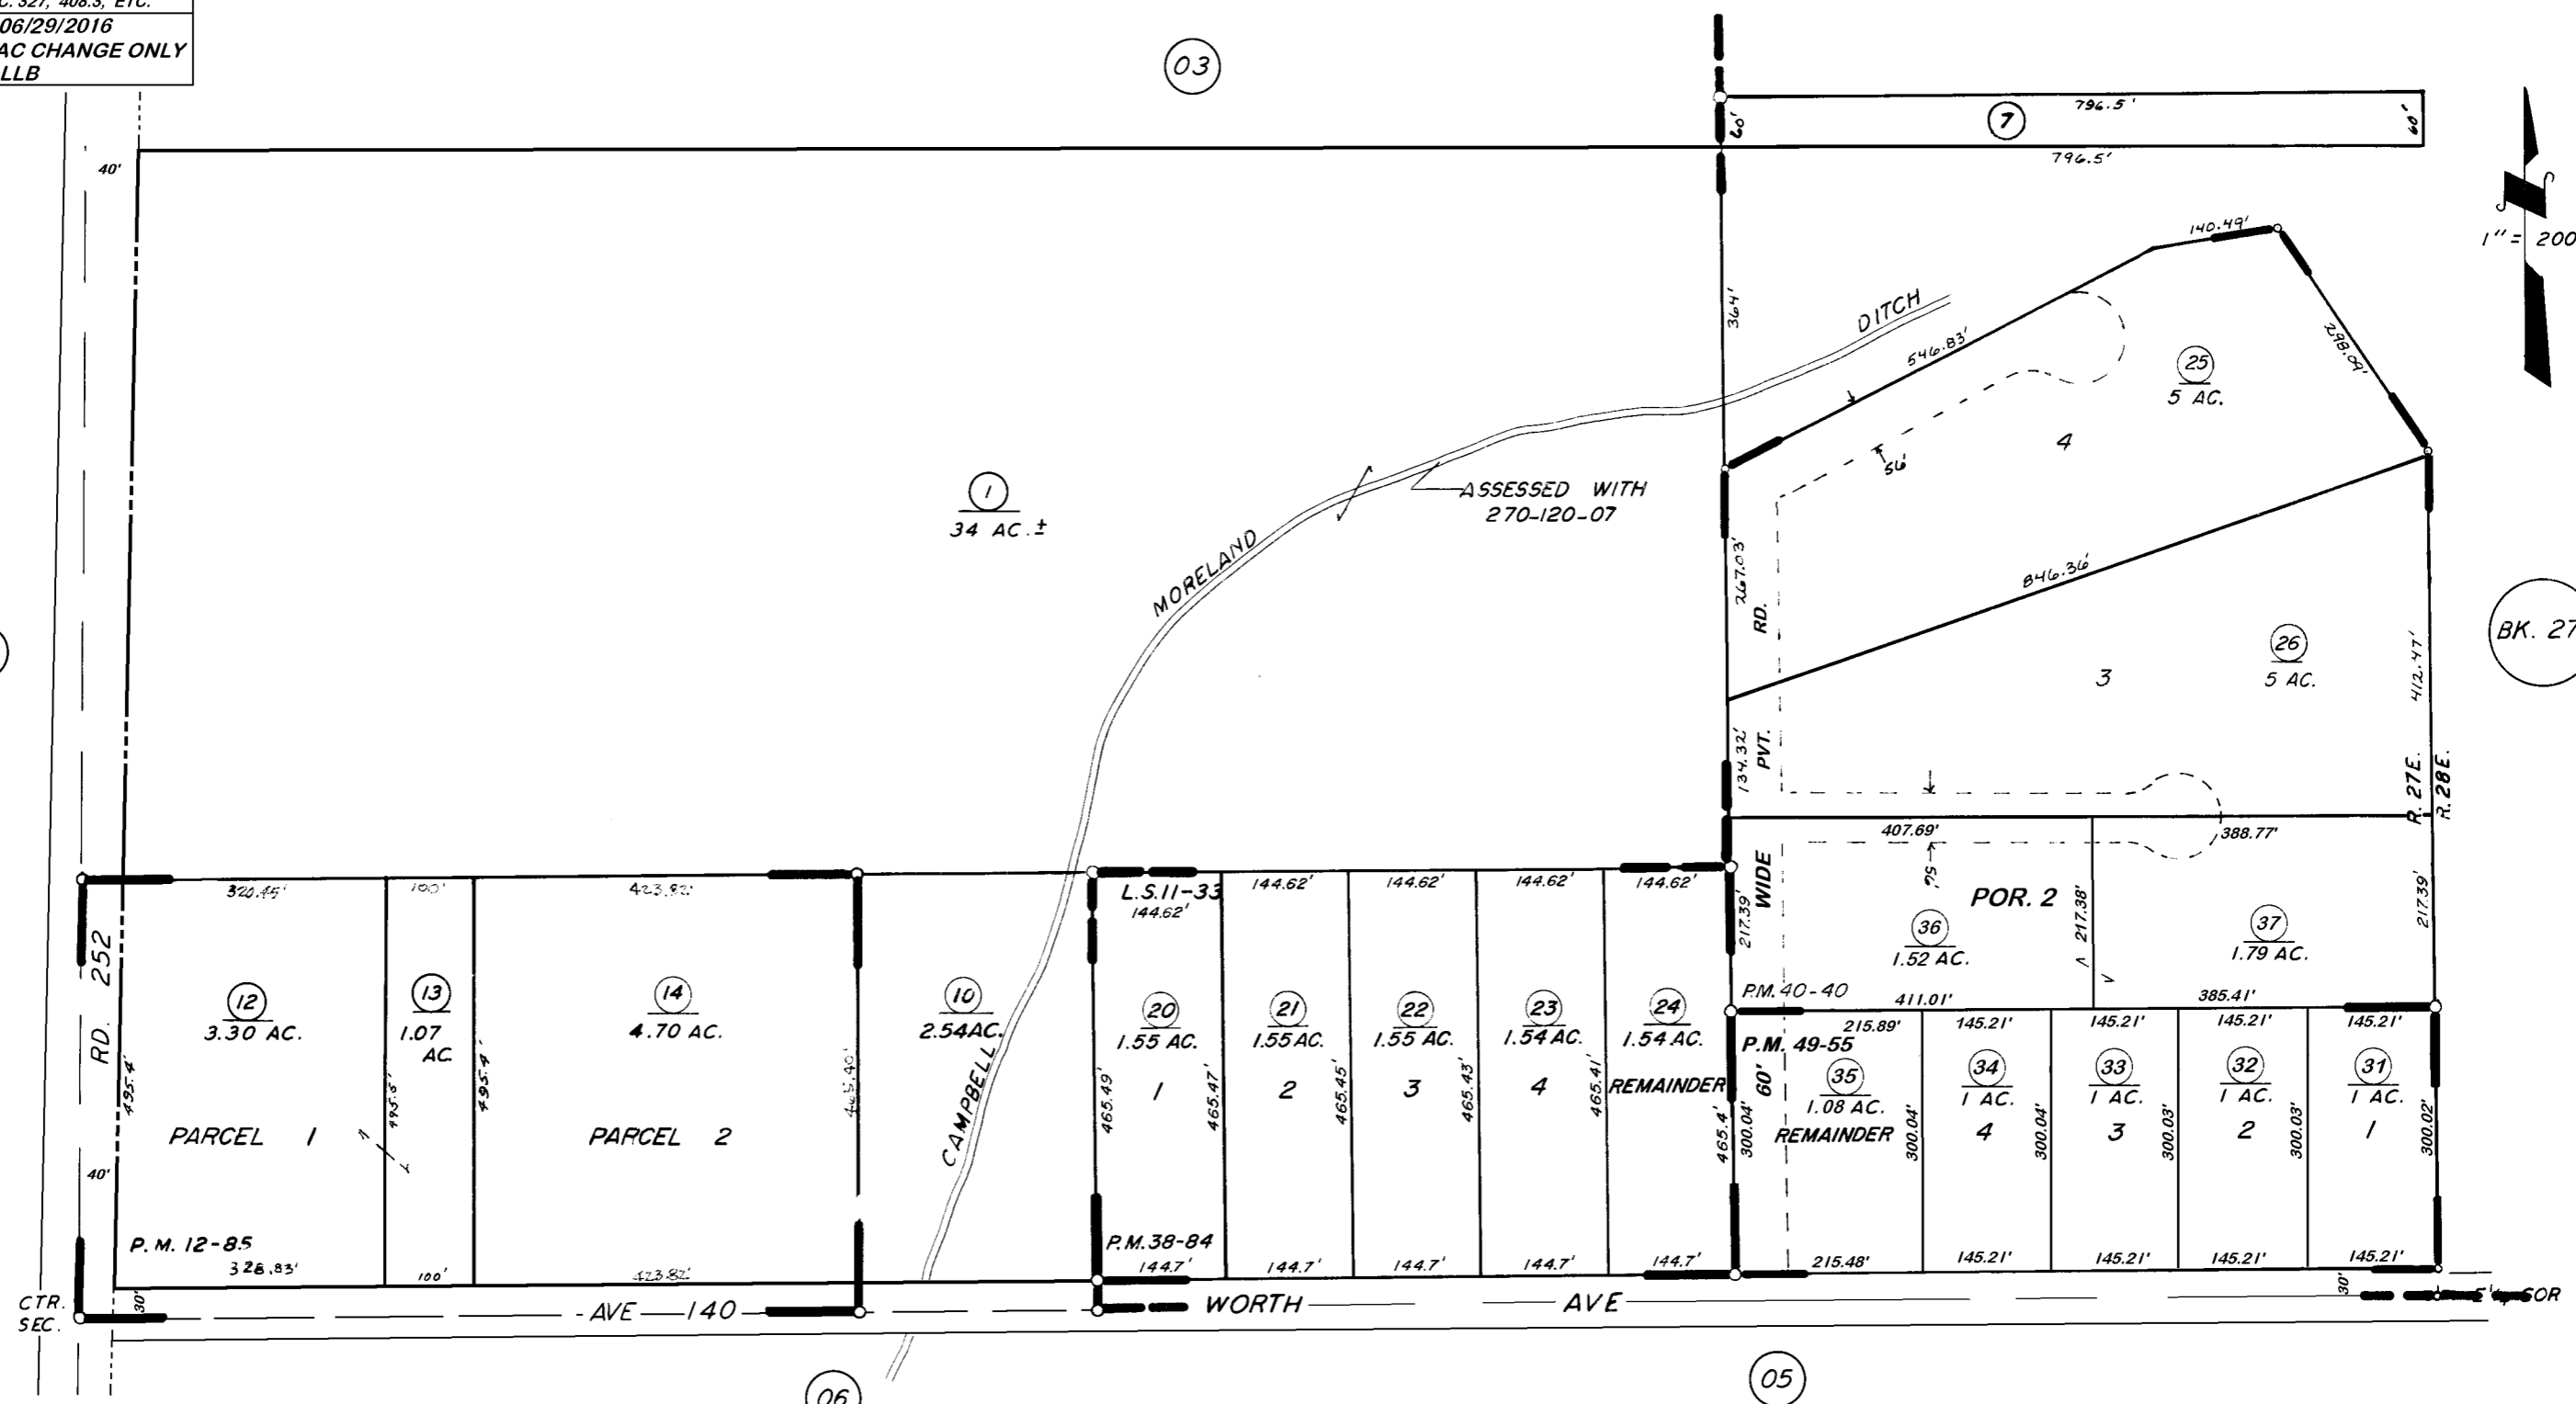

POR. RECORD OF SURVEY	L.S. 11-33
PARCEL MAP 1184	P.M. 12-85
PARCEL MAP 3781	P.M. 38-84
PARCEL MAP 3936	P.M. 40-40

VICINITY OF PORTERVILLE
ASSESSOR'S MAPS BK. 270, PG. 04
COUNTY OF TULARE, CALIF.

NOTE -- ASSESSOR'S BLOCK NUMBERS SHOWN IN ELLIPSES
ASSESSOR'S PARCEL NUMBERS SHOWN IN CIRCLES