


DISCLAIMER

THIS MAP WAS PREPARED FOR LOCAL PROPERTY ASSESSMENT PURPOSES ONLY. THE PARCELS SHOWN HEREON MAY NOT COMPLY WITH STATE AND LOCAL SUBDIVISION ORDINANCES. NO LIABILITY IS ASSUMED FOR THE USE OF THE INFORMATION HEREON. R & T CODE SEC. 327, 408.3, ETC.

REVISED: 09/06/2019
REASON: 2019-0027261
CAD TECH: WAC

WLY POR. OF N¹/₂ OF SW¹/₄ OF SEC. 1, T.22S., R.27E., M. D. B. & M.

TAX CODE AREA
004-130 004-149 270-16
004-090

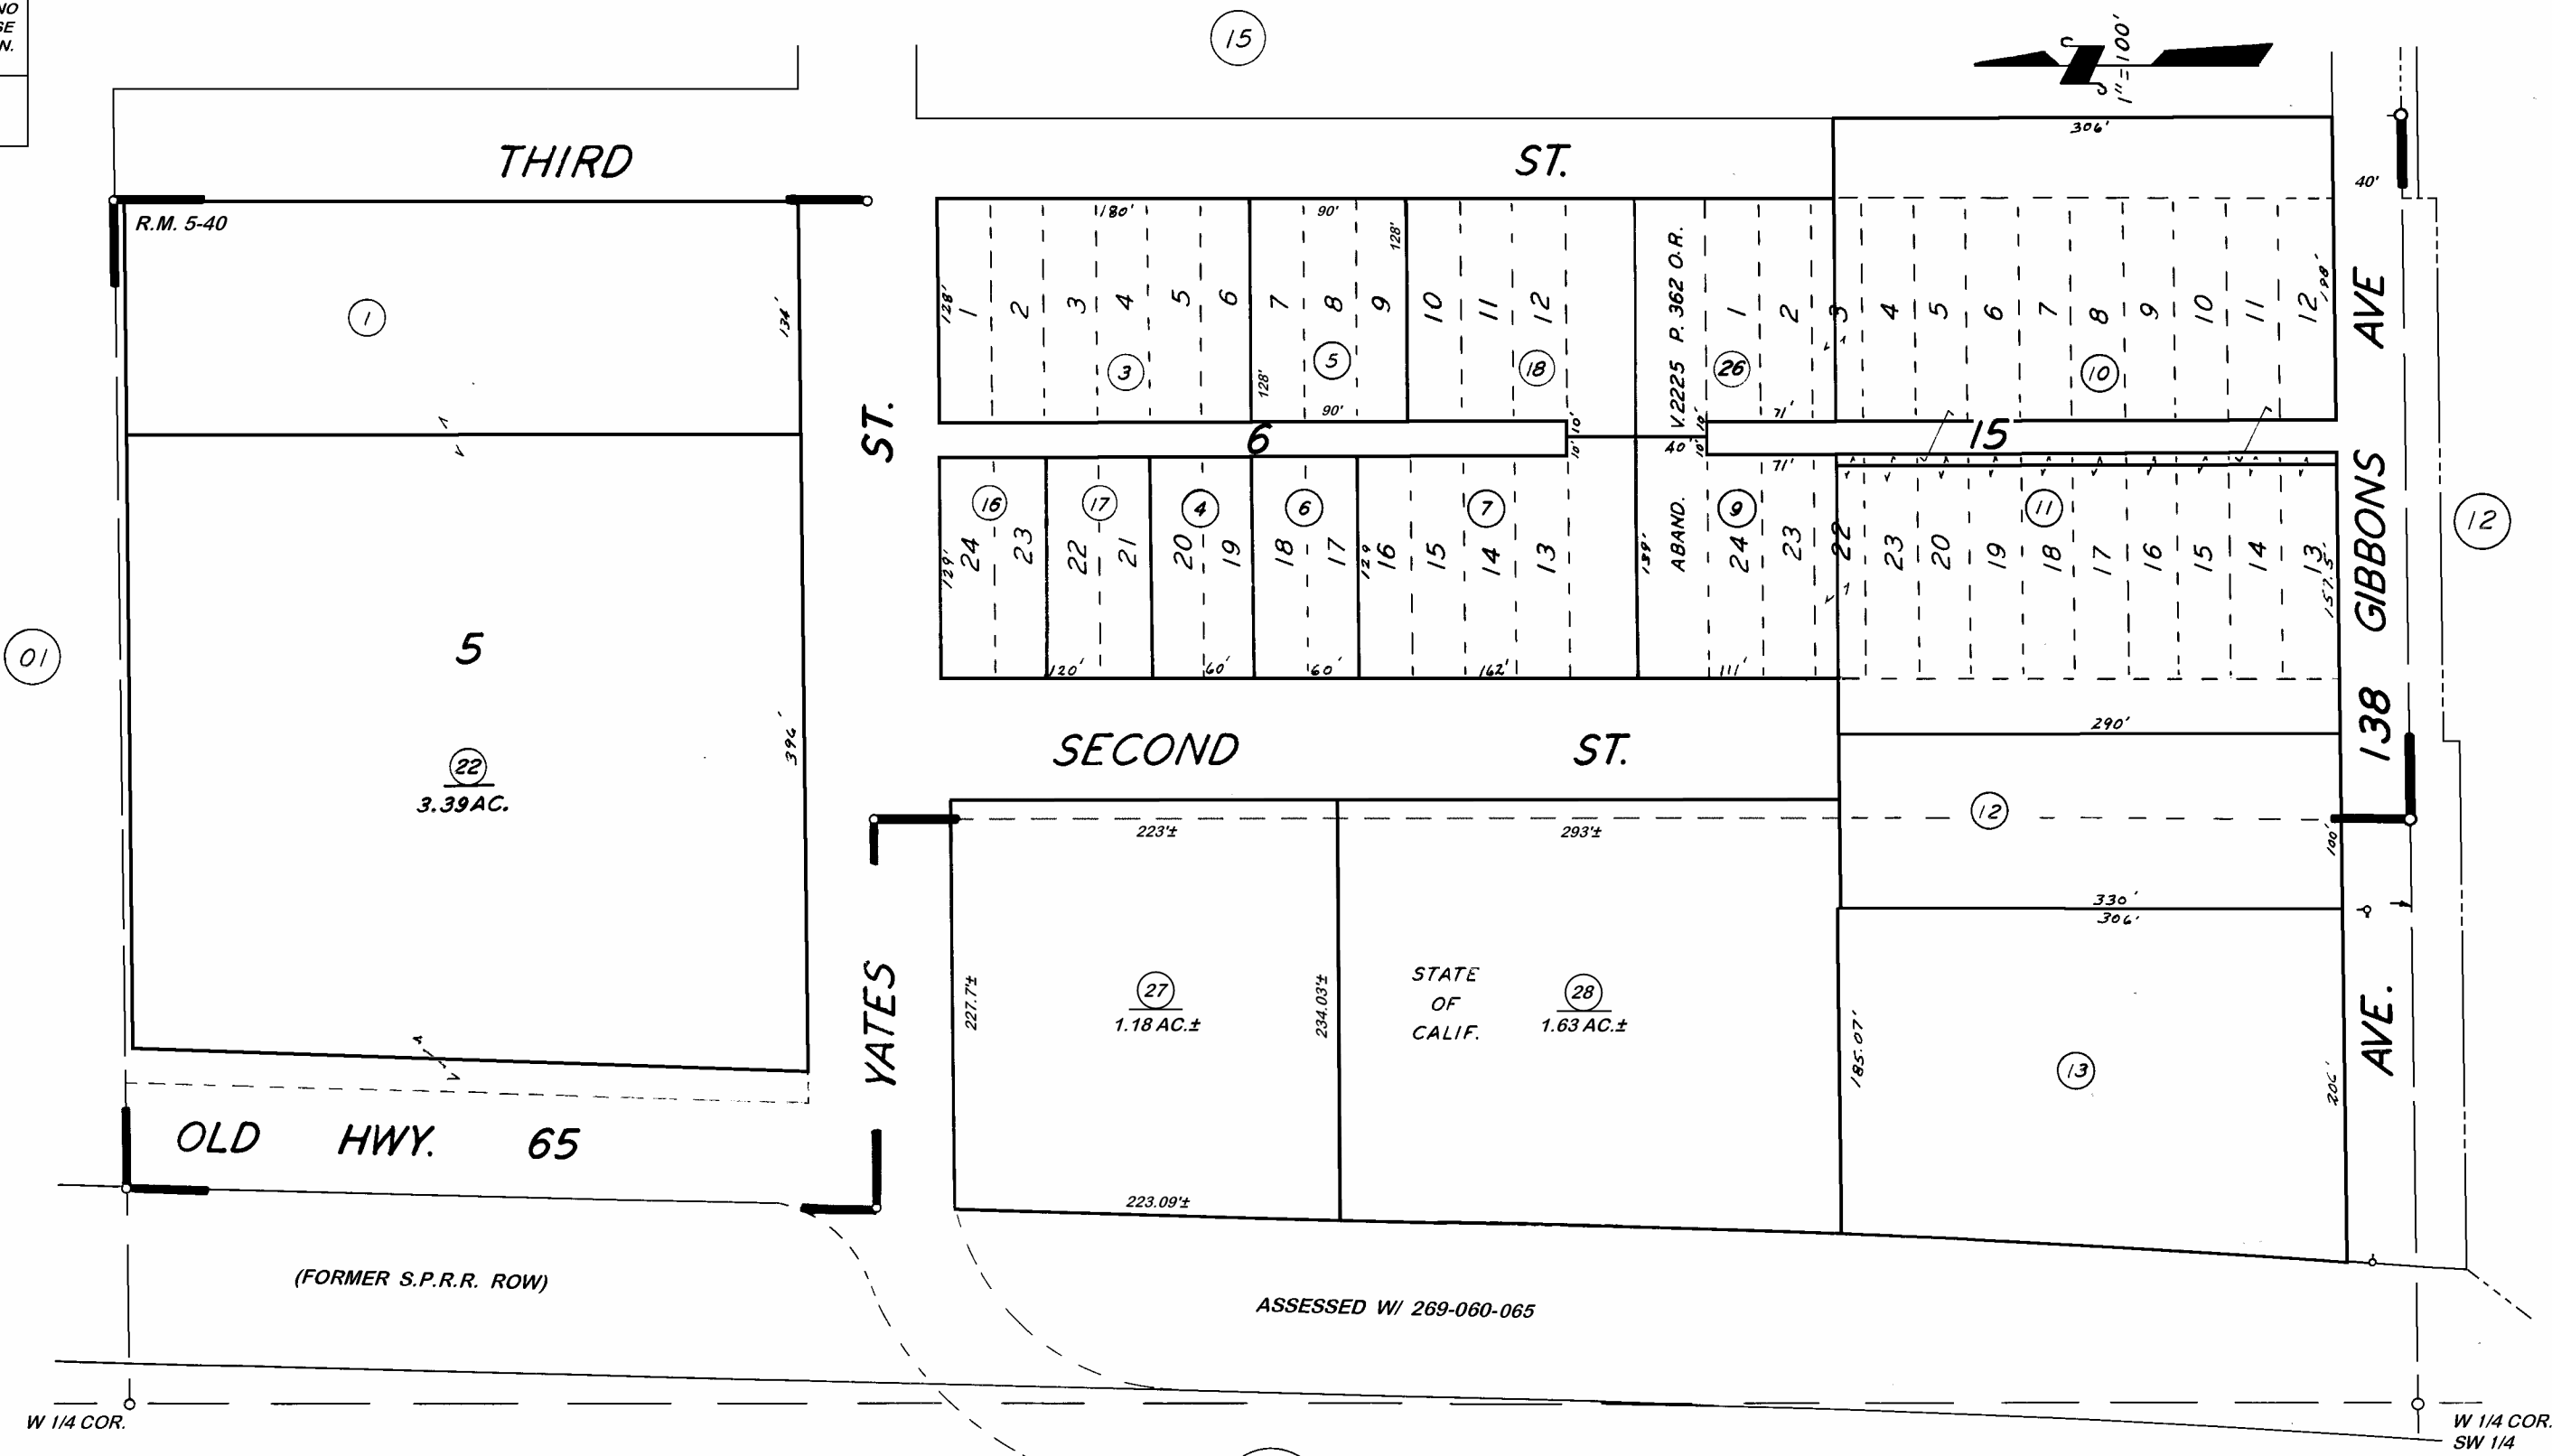

POR. OF PLANO R. M. 5-40.

BK. 269

CITY OF PORTERVILLE
ASSESSOR'S MAPS BK. 270, PG. 16.
COUNTY OF TULARE, CALIF.

NOTE — ASSESSOR'S BLOCK NUMBERS SHOWN IN ELLIPSES
ASSESSOR'S PARCEL NUMBERS SHOWN IN CIRCLES