
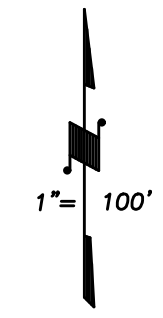


S1/2 OF NE1/4 OF SW1/4 SEC.6, T.22S., R.28E., M.D.B.&M.


Tax Area Codes 271-04

126-001
126-006

DISCLAIMER
THIS MAP WAS PREPARED FOR LOCAL PROPERTY ASSESSMENT PURPOSES ONLY AND THE PARCELS SHOWN HEREON MAY NOT COMPLY WITH STATE AND LOCAL SUBDIVISION ORDINANCES, AND NO LIABILITY IS ASSUMED FOR THE USE OF THE INFORMATION SHOWN HEREON.

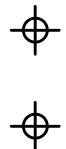

BASIS OF BEARINGS:
L.S. 21-68

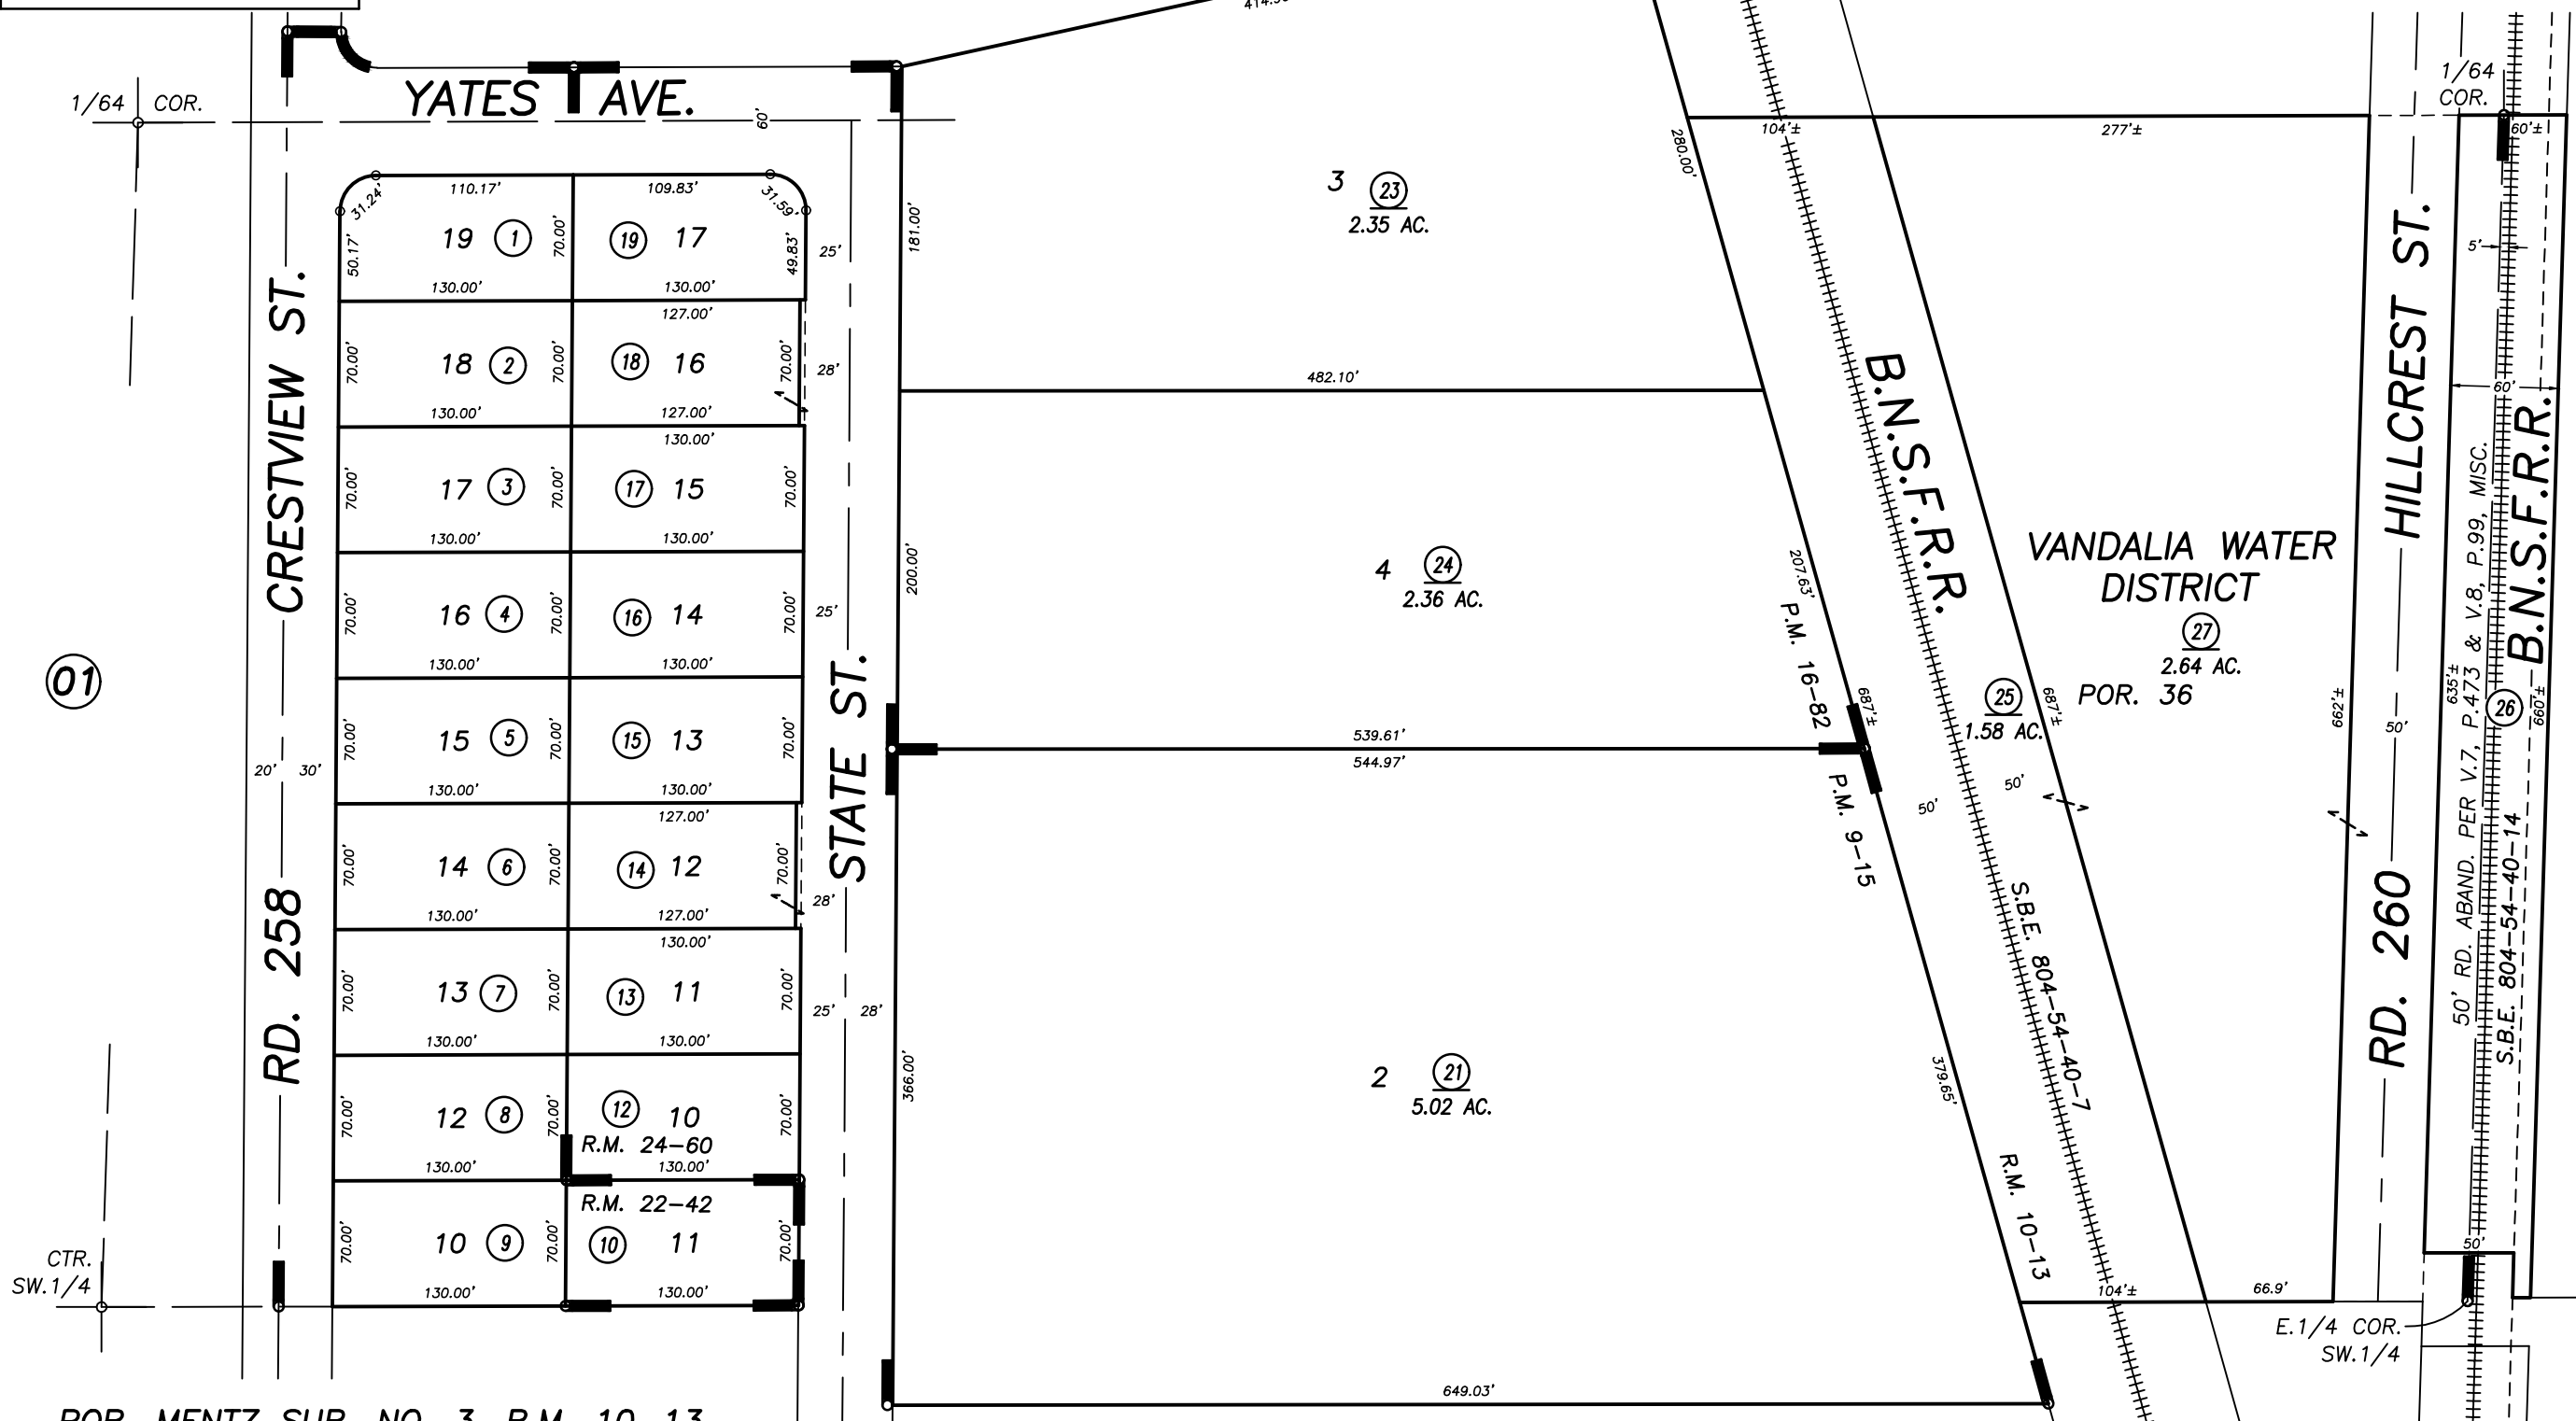

POR. MENTZ SUB. NO. 3, R.M. 10-13
 POR. TRACT NO. 288, R.M. 22-42
 POR. TRACT NO. 413, R.M. 24-60
 POR. PARCEL MAP NO. 815, P.M. 9-15
 POR. PARCEL MAP NO. 1581, P.M. 16-82

VICINITY OF PORTERVILLE
 ASSESSOR'S MAPS BK. 271 , PG.04
 COUNTY OF TULARE, CALIFORNIA, U.S.A.