


DISCLAIMER
 THIS MAP WAS PREPARED FOR LOCAL PROPERTY ASSESSMENT PURPOSES ONLY. THE PARCELS SHOWN HEREON MAY NOT COMPLY WITH STATE AND LOCAL SUBDIVISION ORDINANCES. NO LIABILITY IS ASSUMED FOR THE USE OF THE INFORMATION HEREON. R & T CODE SEC. 327, 408.3, ETC.
 REVISED: 10/18/2018
 REASON: 2014-0020982
 CAD TECH: WAC

S. 1/2 OF NW. 1/4 SEC. 3, T. 22 S., R. 28 E., M.D.B.&M.

TAX CODE AREA
 126-006 282-08
 126-001

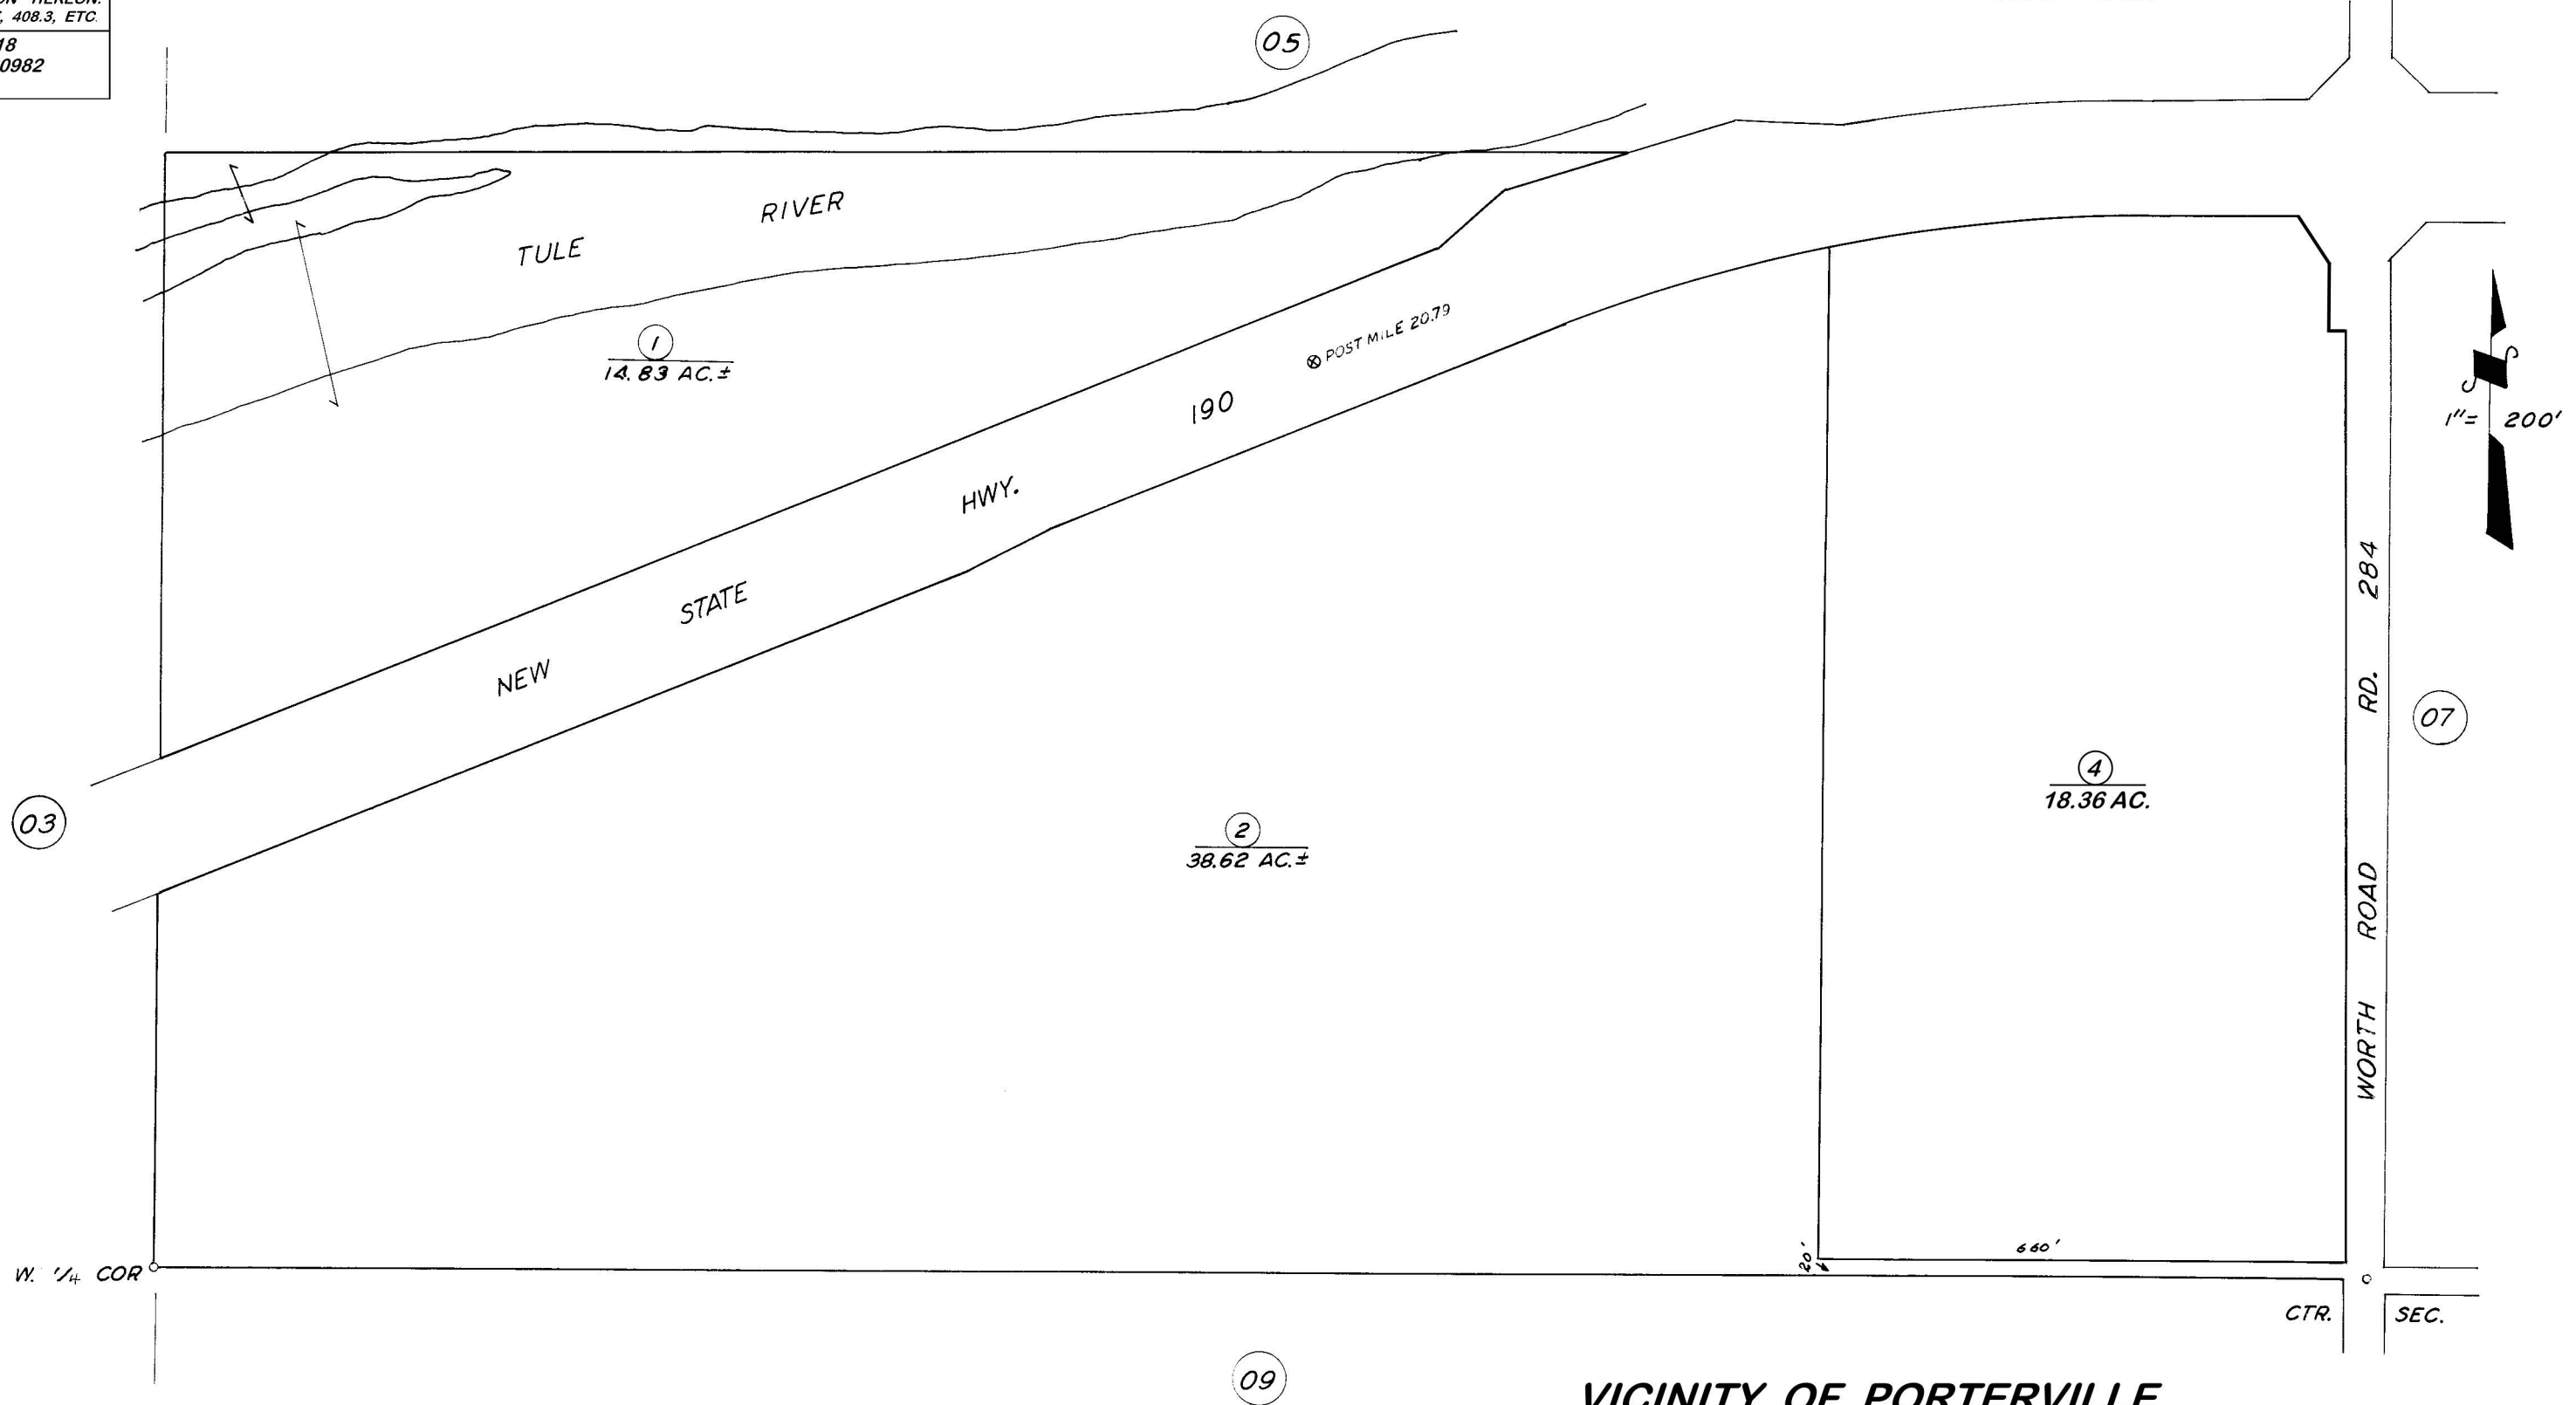

**VICINITY OF PORTERVILLE
 ASSESSOR'S MAPS BK. 282 PG. 08
 COUNTY OF TULARE, CALIF.**

NOTE — ASSESSOR'S BLOCK NUMBERS SHOWN IN ELLIPSES ○ ○
 ASSESSOR'S PARCEL NUMBERS SHOWN IN CIRCLES ○ ○