


DISCLAIMER
 THIS MAP WAS PREPARED FOR LOCAL PROPERTY ASSESSMENT PURPOSES ONLY. THE PARCELS SHOWN HEREON MAY NOT COMPLY WITH STATE AND LOCAL SUBDIVISION ORDINANCES. NO LIABILITY IS ASSUMED FOR THE USE OF THE INFORMATION HEREON. R & T CODE SEC. 327, 408.3, ETC.
 REVISED: 08/24/2021
 REASON: 2020-1-REVIEW
 CAD TECH: JOS

S 1/2 SEC. 34, T. 21 S., R. 28 E., M. D. B. & M.

TAX CODE AREA **284-05**

55-000

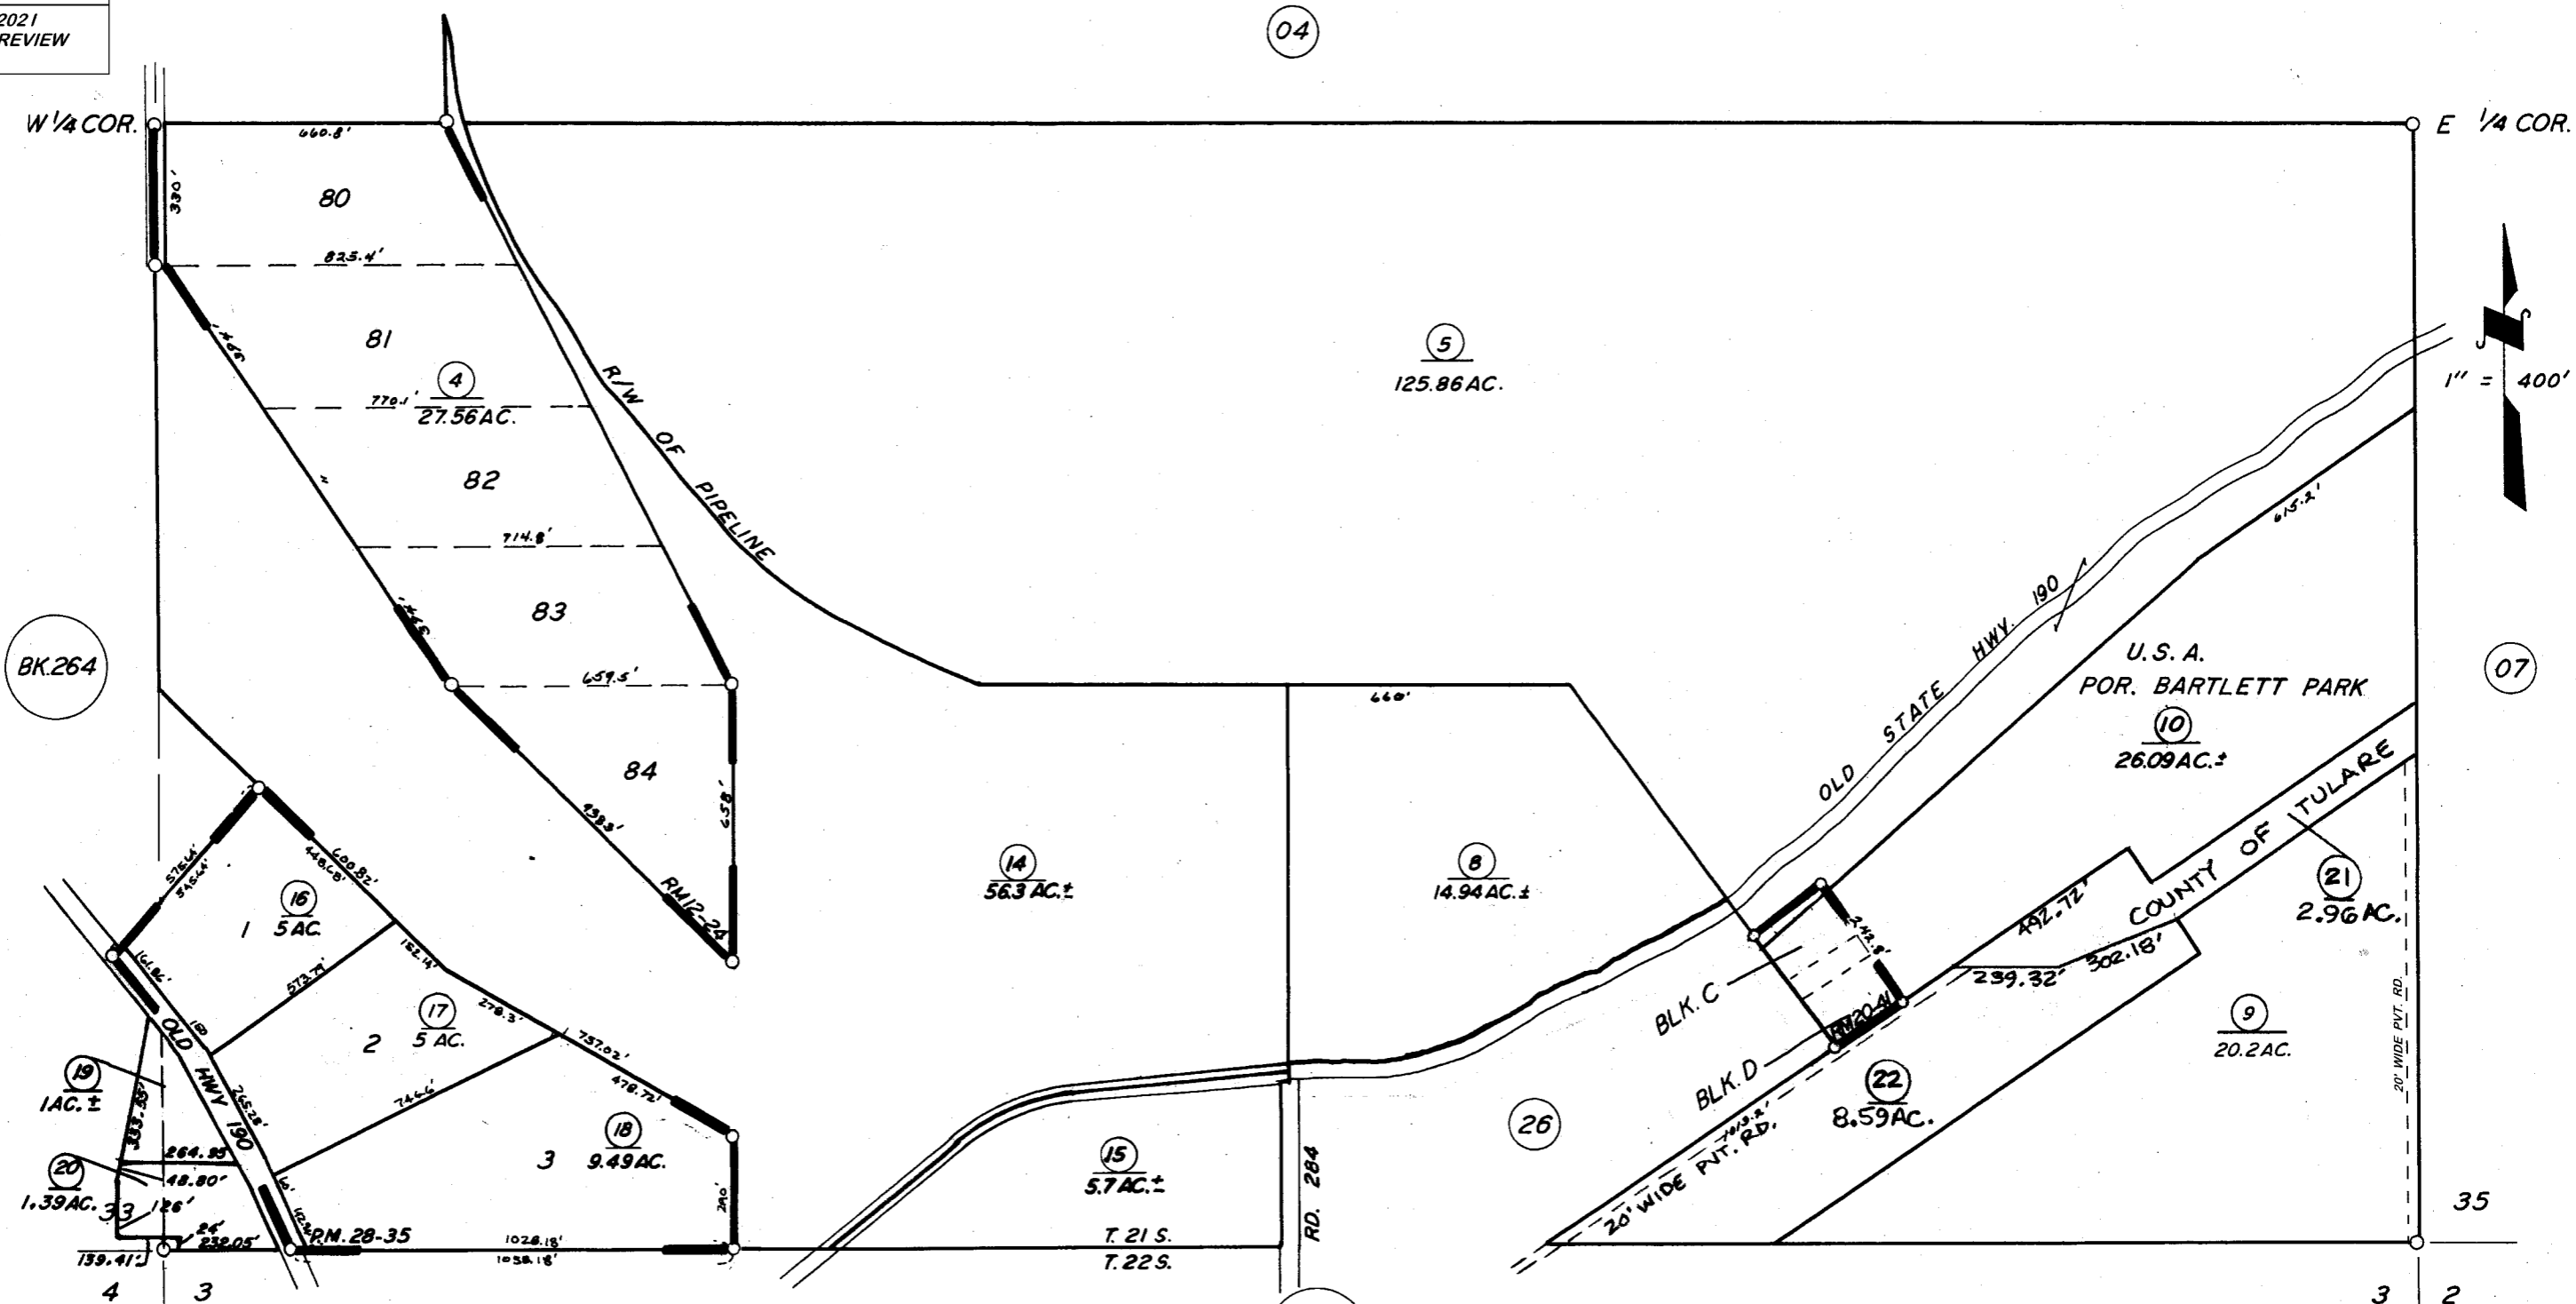

POR. ALTA VISTA COL. R.M. 12-24
 POR. AMENDED MAP OF WORTH R.M. 20-41
 PARCEL MAP 2734, P.M. 28-35

VICINITY OF PORTERVILLE
ASSESSOR'S MAPS BK. 284 PG. 05
COUNTY OF TULARE, CALIF.

NOTE — ASSESSOR'S BLOCK NUMBERS SHOWN IN ELLIPSES
 ASSESSOR'S PARCEL NUMBERS SHOWN IN CIRCLES