
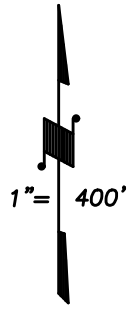


DISCLAIMER
 THIS MAP WAS PREPARED FOR LOCAL PROPERTY ASSESSMENT PURPOSES ONLY AND THE PARCELS SHOWN HEREON MAY NOT COMPLY WITH STATE AND LOCAL SUBDIVISION ORDINANCES, AND NO LIABILITY IS ASSUMED FOR THE USE OF THE INFORMATION SHOWN HEREON.

N 1/2 SEC. 35, T.21 S., R.28 E., M.D.B.& M.

Tax Area Code
 126-006

284-06

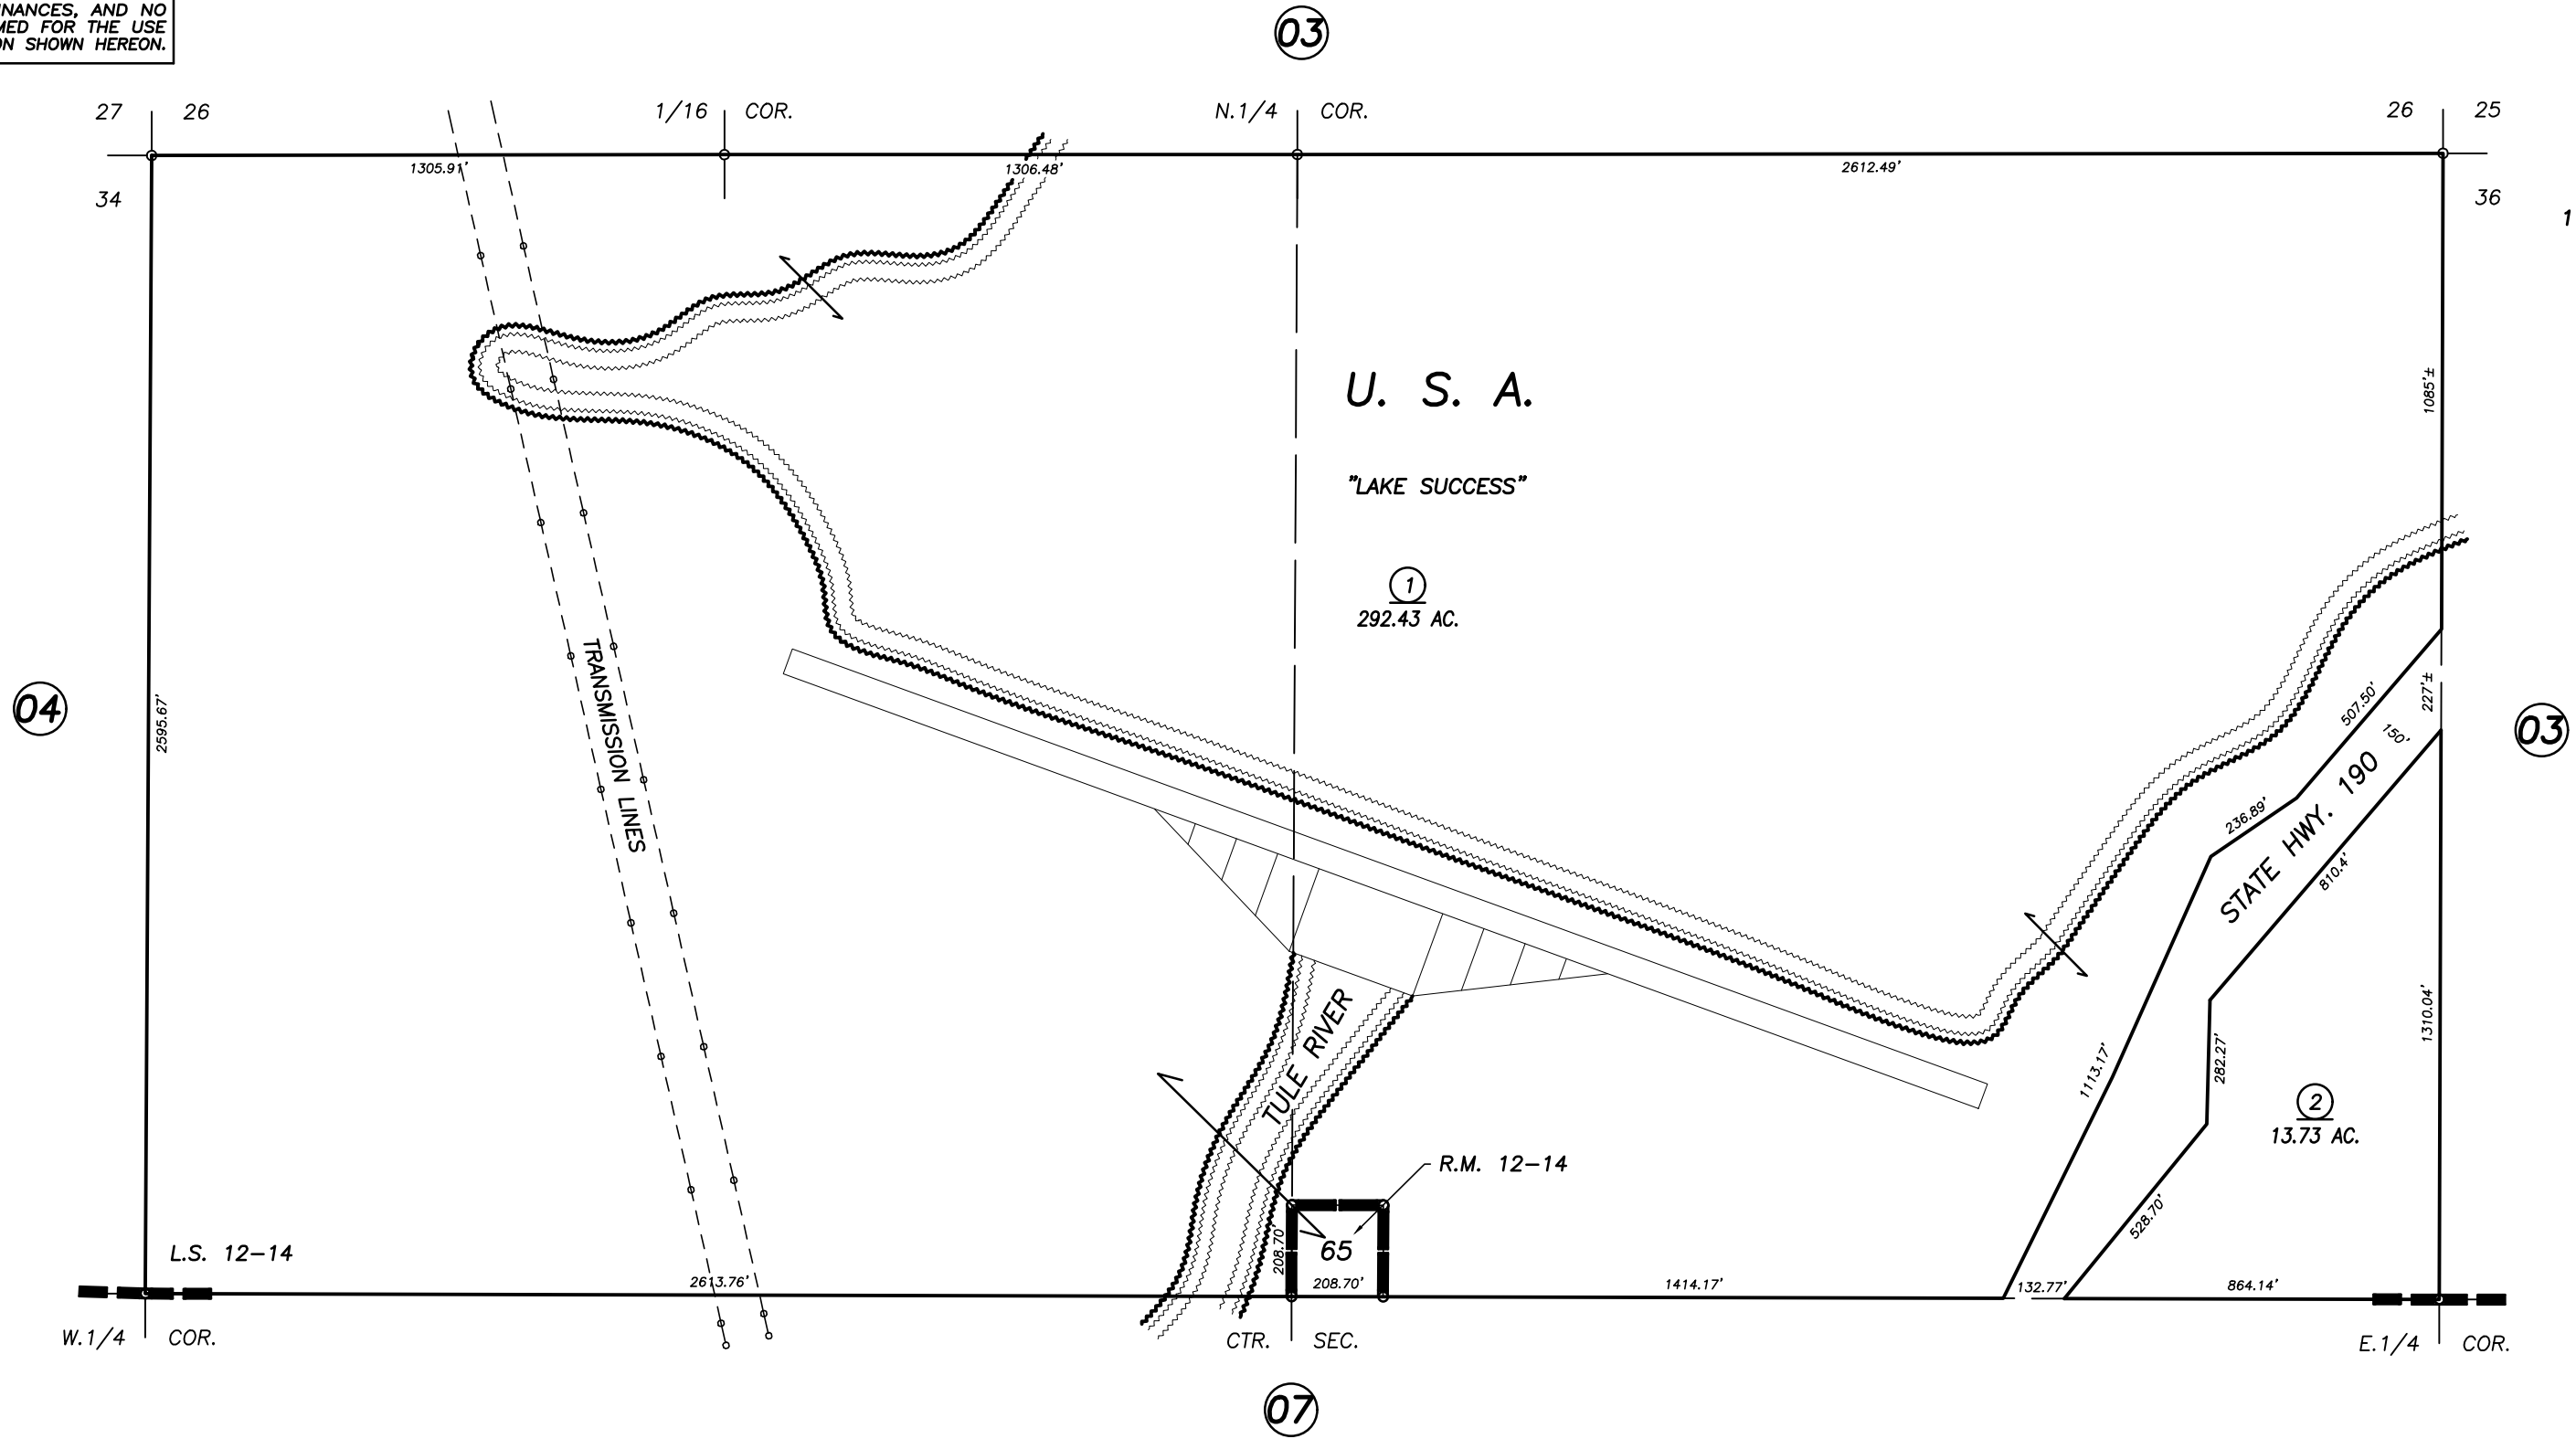

2002	REVIEW	01/12/2002	KMS	TECH
	REVISION	DATE		

POR. SUCCESS DEVELOPMENT COMPANY TRACT NO. 2, R.M. 12-14
 POR. RECORD OF SURVEY, L.S. 12-14

VICINITY OF LAKE SUCCESS
 ASSESSOR'S MAPS BK. 284, PG. 06.
 COUNTY OF TULARE, CALIF.

NOTE: Assessor's Block Numbers Shown in Ellipses
 Assessor's Parcel Numbers Shown in Circles

02/03