


DISCLAIMER
 THIS MAP WAS PREPARED FOR LOCAL PROPERTY ASSESSMENT PURPOSES ONLY. THE PARCELS SHOWN HEREON MAY NOT COMPLY WITH STATE AND LOCAL SUBDIVISION ORDINANCES. NO LIABILITY IS ASSUMED FOR THE USE OF THE INFORMATION HEREON. R & T CODE SEC. 327, 408.3, ETC.
 REVISED: 10/09/2015
 REASON: COMBINE
 CAD TECH: ARL

N/2 SEC. 29, T.21S., R.29E., M.D.B. & M.

TAX CODE AREA
 64-001
 64-003

284-23

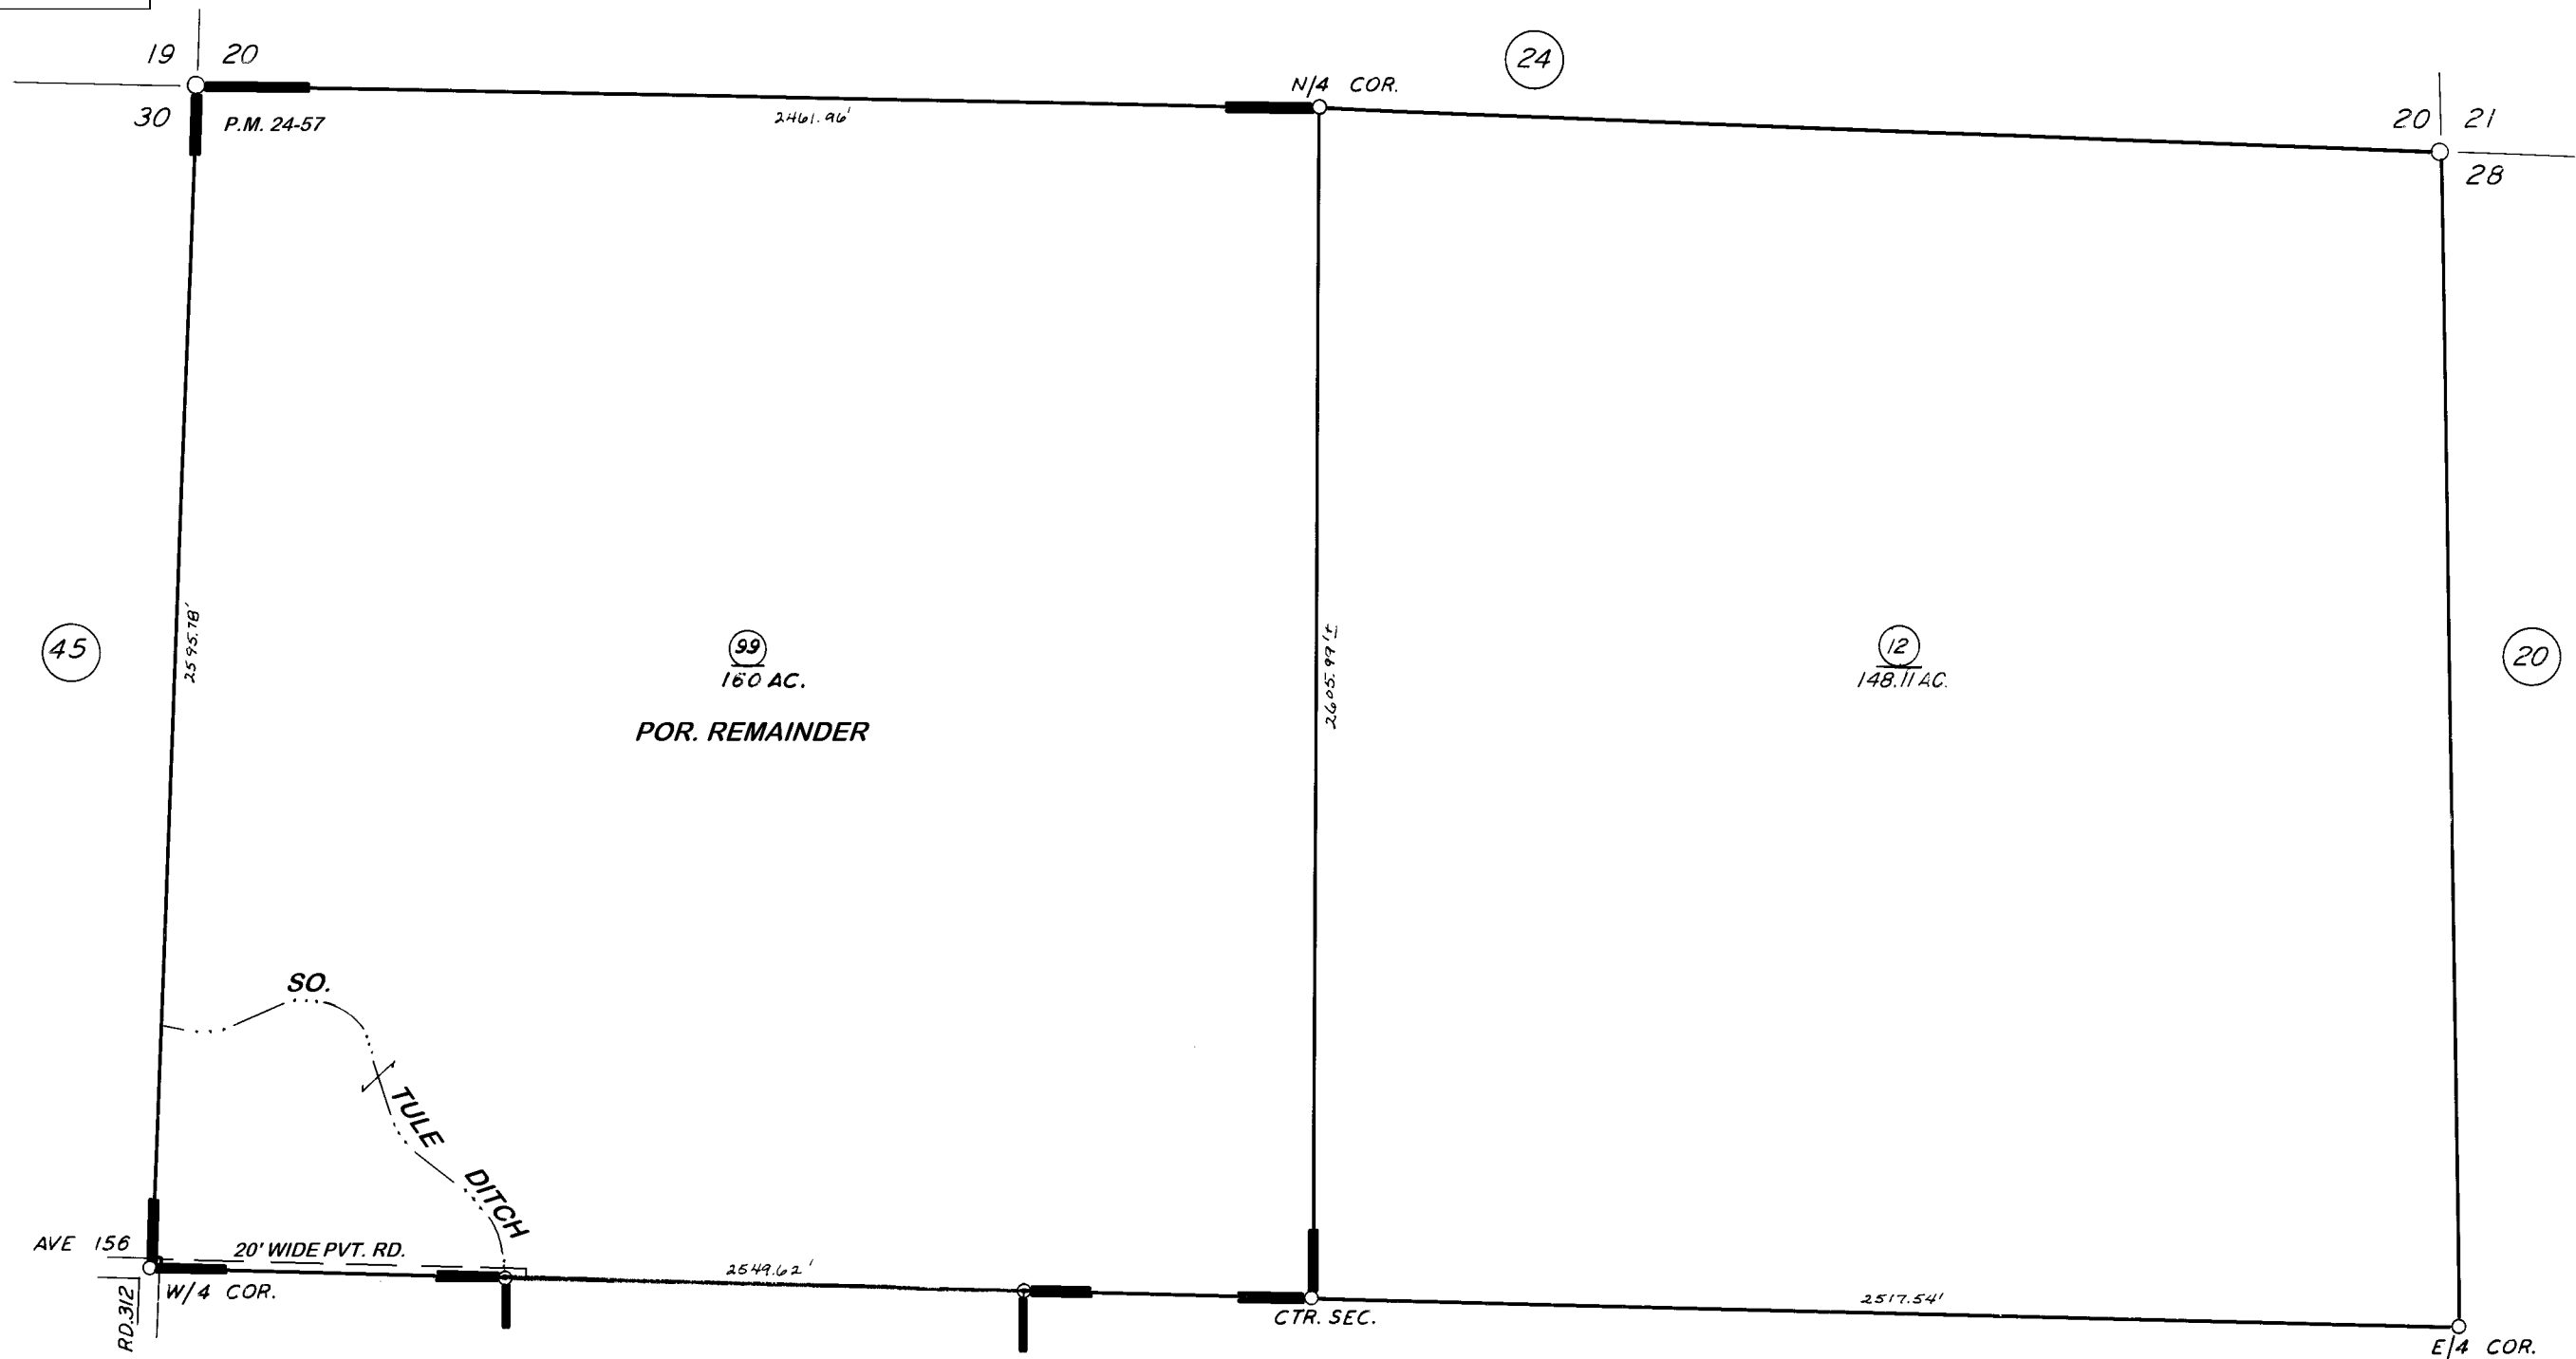

POR. PARCEL MAP NO. 2356, P.M. 24-57

47

ASSESSOR'S MAPS BK. 284 PG. 23
 COUNTY OF TULARE, CALIF.