
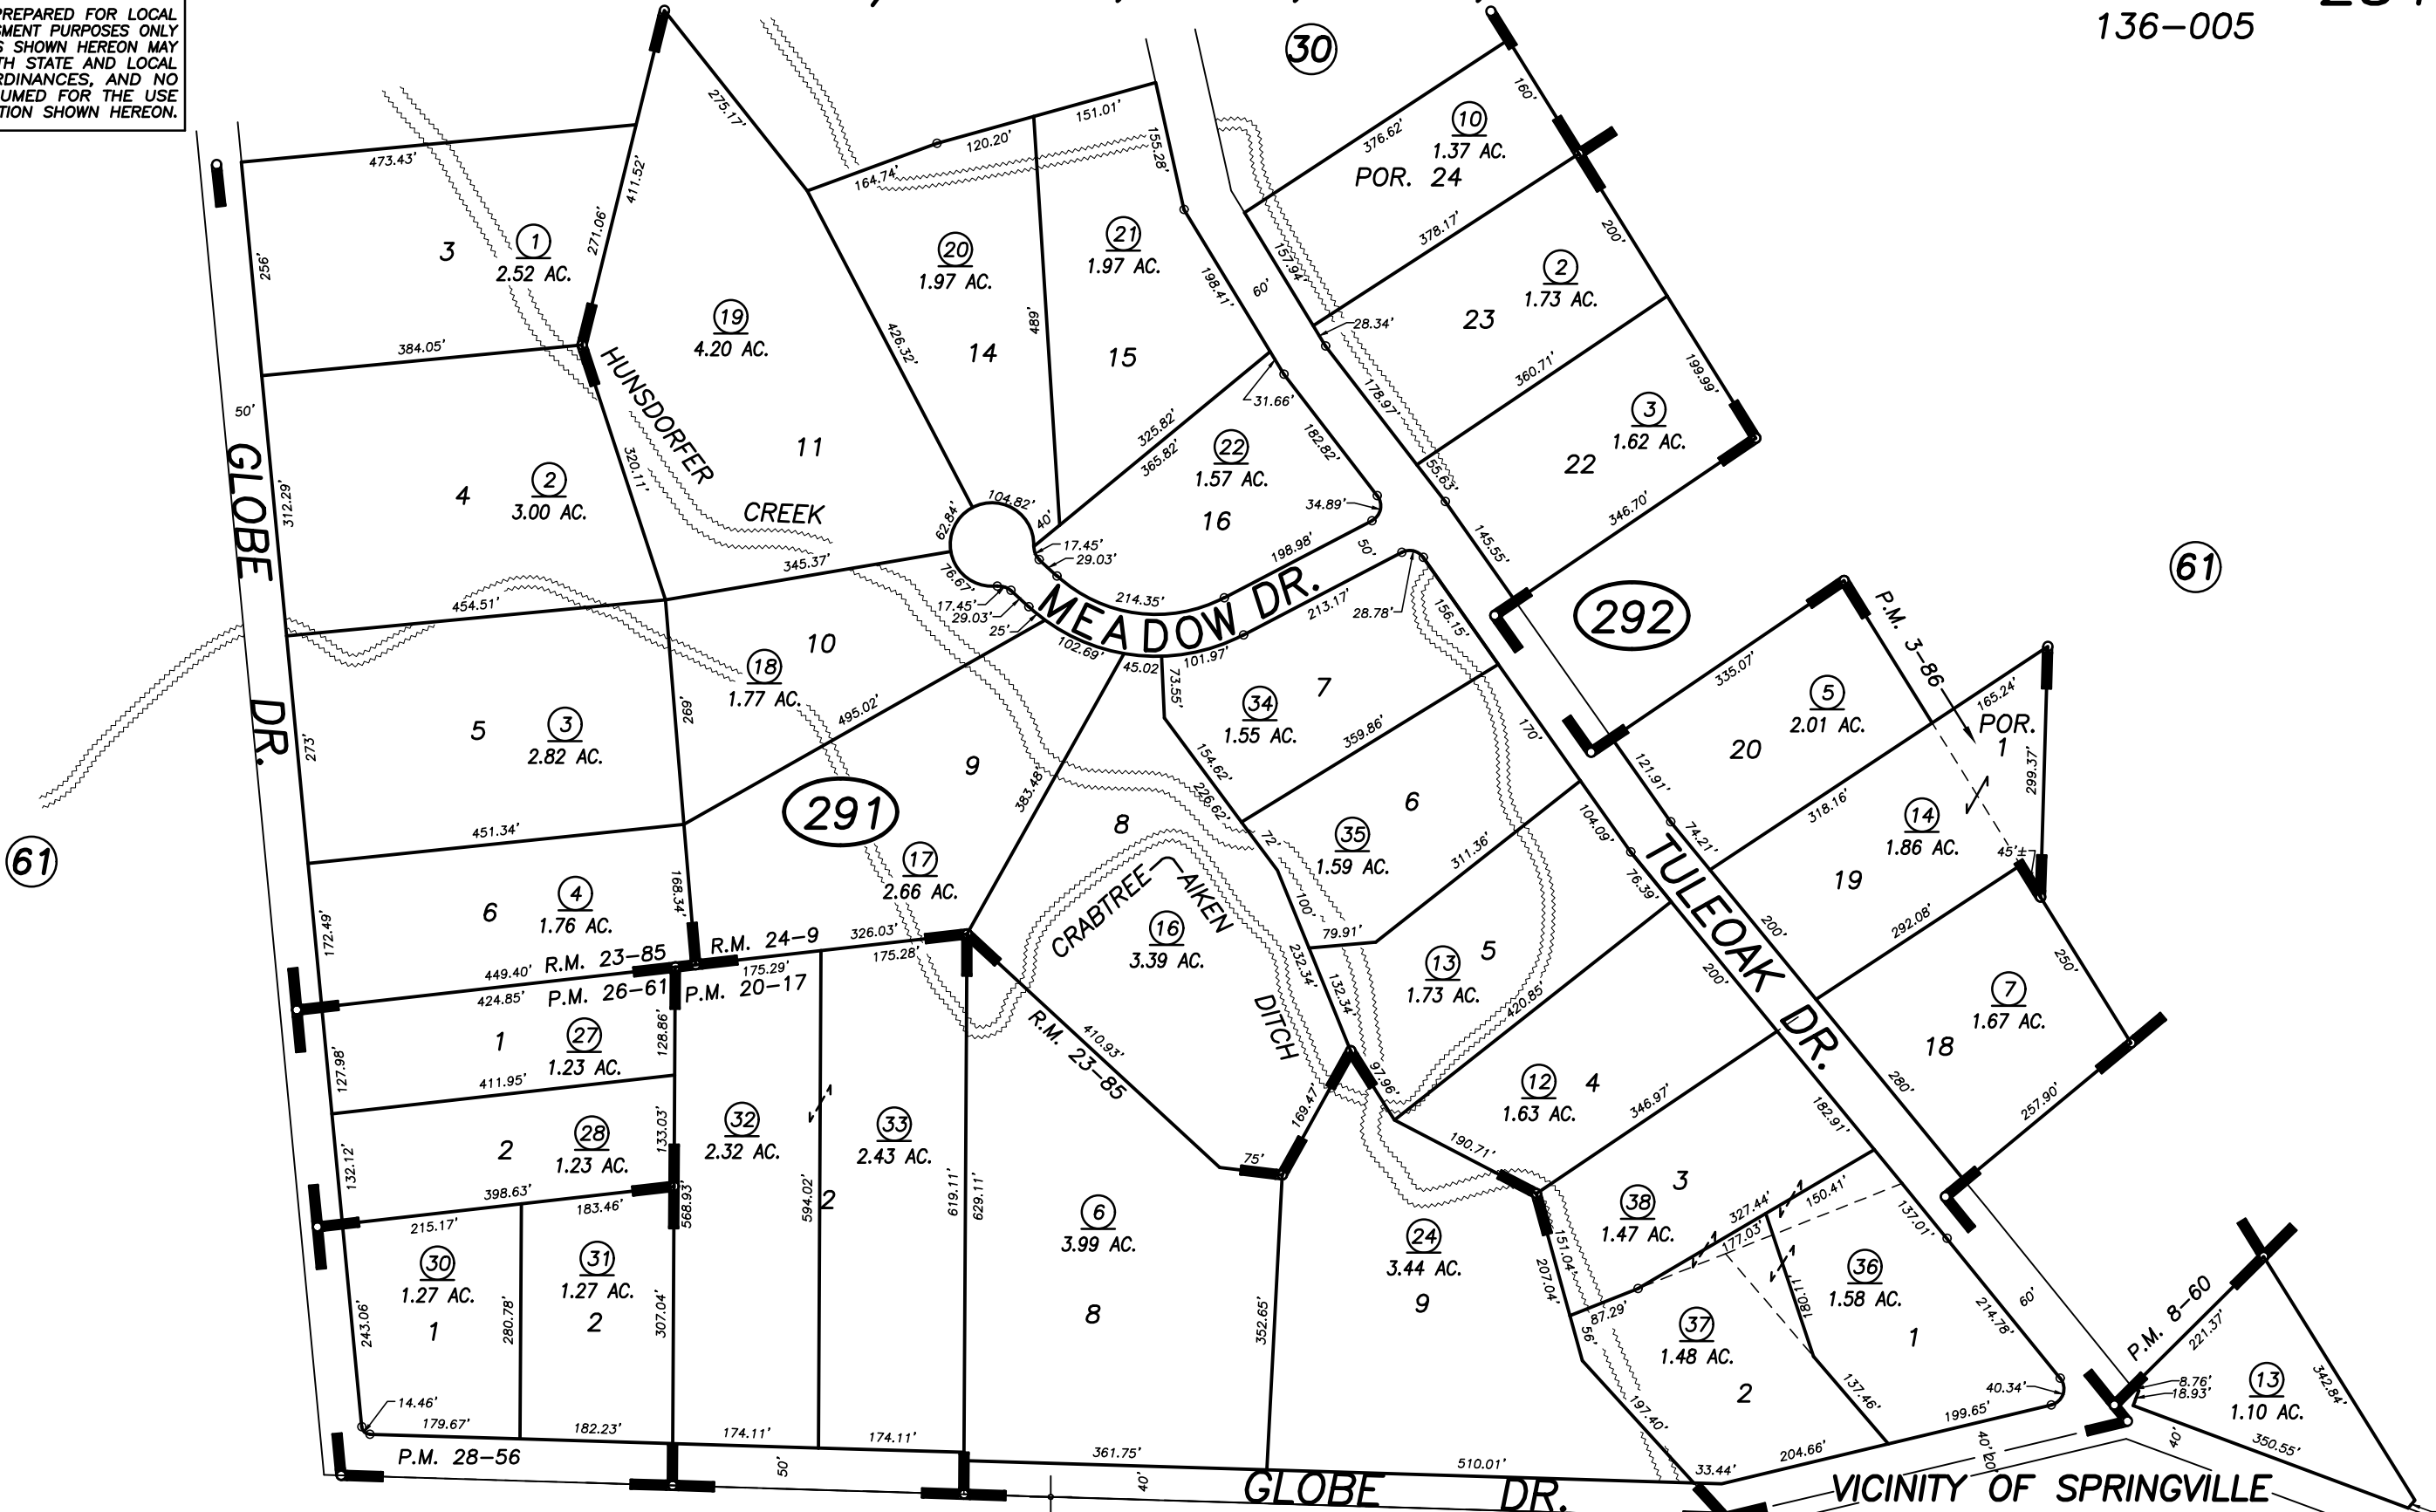


DISCLAIMER
 THIS MAP WAS PREPARED FOR LOCAL PROPERTY ASSESSMENT PURPOSES ONLY AND THE PARCELS SHOWN HEREON MAY NOT COMPLY WITH STATE AND LOCAL SUBDIVISION ORDINANCES, AND NO LIABILITY IS ASSUMED FOR THE USE OF THE INFORMATION SHOWN HEREON.

POR. N1/2 SEC.22, T.21S., R.29E., M.D.B.&M.

Tax Area Codes **284-29**
 136-005

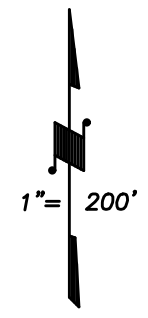

POR. TRACT NO. 394, R.M. 23-85
 POR. TRACT NO. 405, R.M. 24-9
 POR. PARCEL MAP 286, P.M. 3-86
 POR. PARCEL MAP 760, P.M. 8-60
 PARCEL MAP 1916, P.M. 20-17

PARCEL MAP 2560, P.M. 26-61
 PARCEL MAP 2755, P.M. 28-56

VICINITY OF SPRINGVILLE
 ASSESSOR'S MAPS BK. 284 , PG. 29
 COUNTY OF TULARE, CALIFORNIA, U.S.A.

NOTE: Assessor's Parcel Numbers Shown in Circles
 Assessor's Block Numbers Shown in Ellipses

2019-I-REVIEW	8/28/2019	JMM
REVISION	DATE	TECH