


**DISCLAIMER**

THIS MAP WAS PREPARED FOR LOCAL PROPERTY ASSESSMENT PURPOSES ONLY. THE PARCELS SHOWN HEREON MAY NOT COMPLY WITH STATE AND LOCAL SUBDIVISION ORDINANCES. NO LIABILITY IS ASSUMED FOR THE USE OF THE INFORMATION HEREON.

REVISED: 07/15/2009  
REASON: ADJ. PG. UPDATE  
CAD TECH: JRS

POR. E. 1/2 SEC. 17, T.21S., R.29E., M.D.B.&M.

TAX CODE AREA 284-32  
136-006

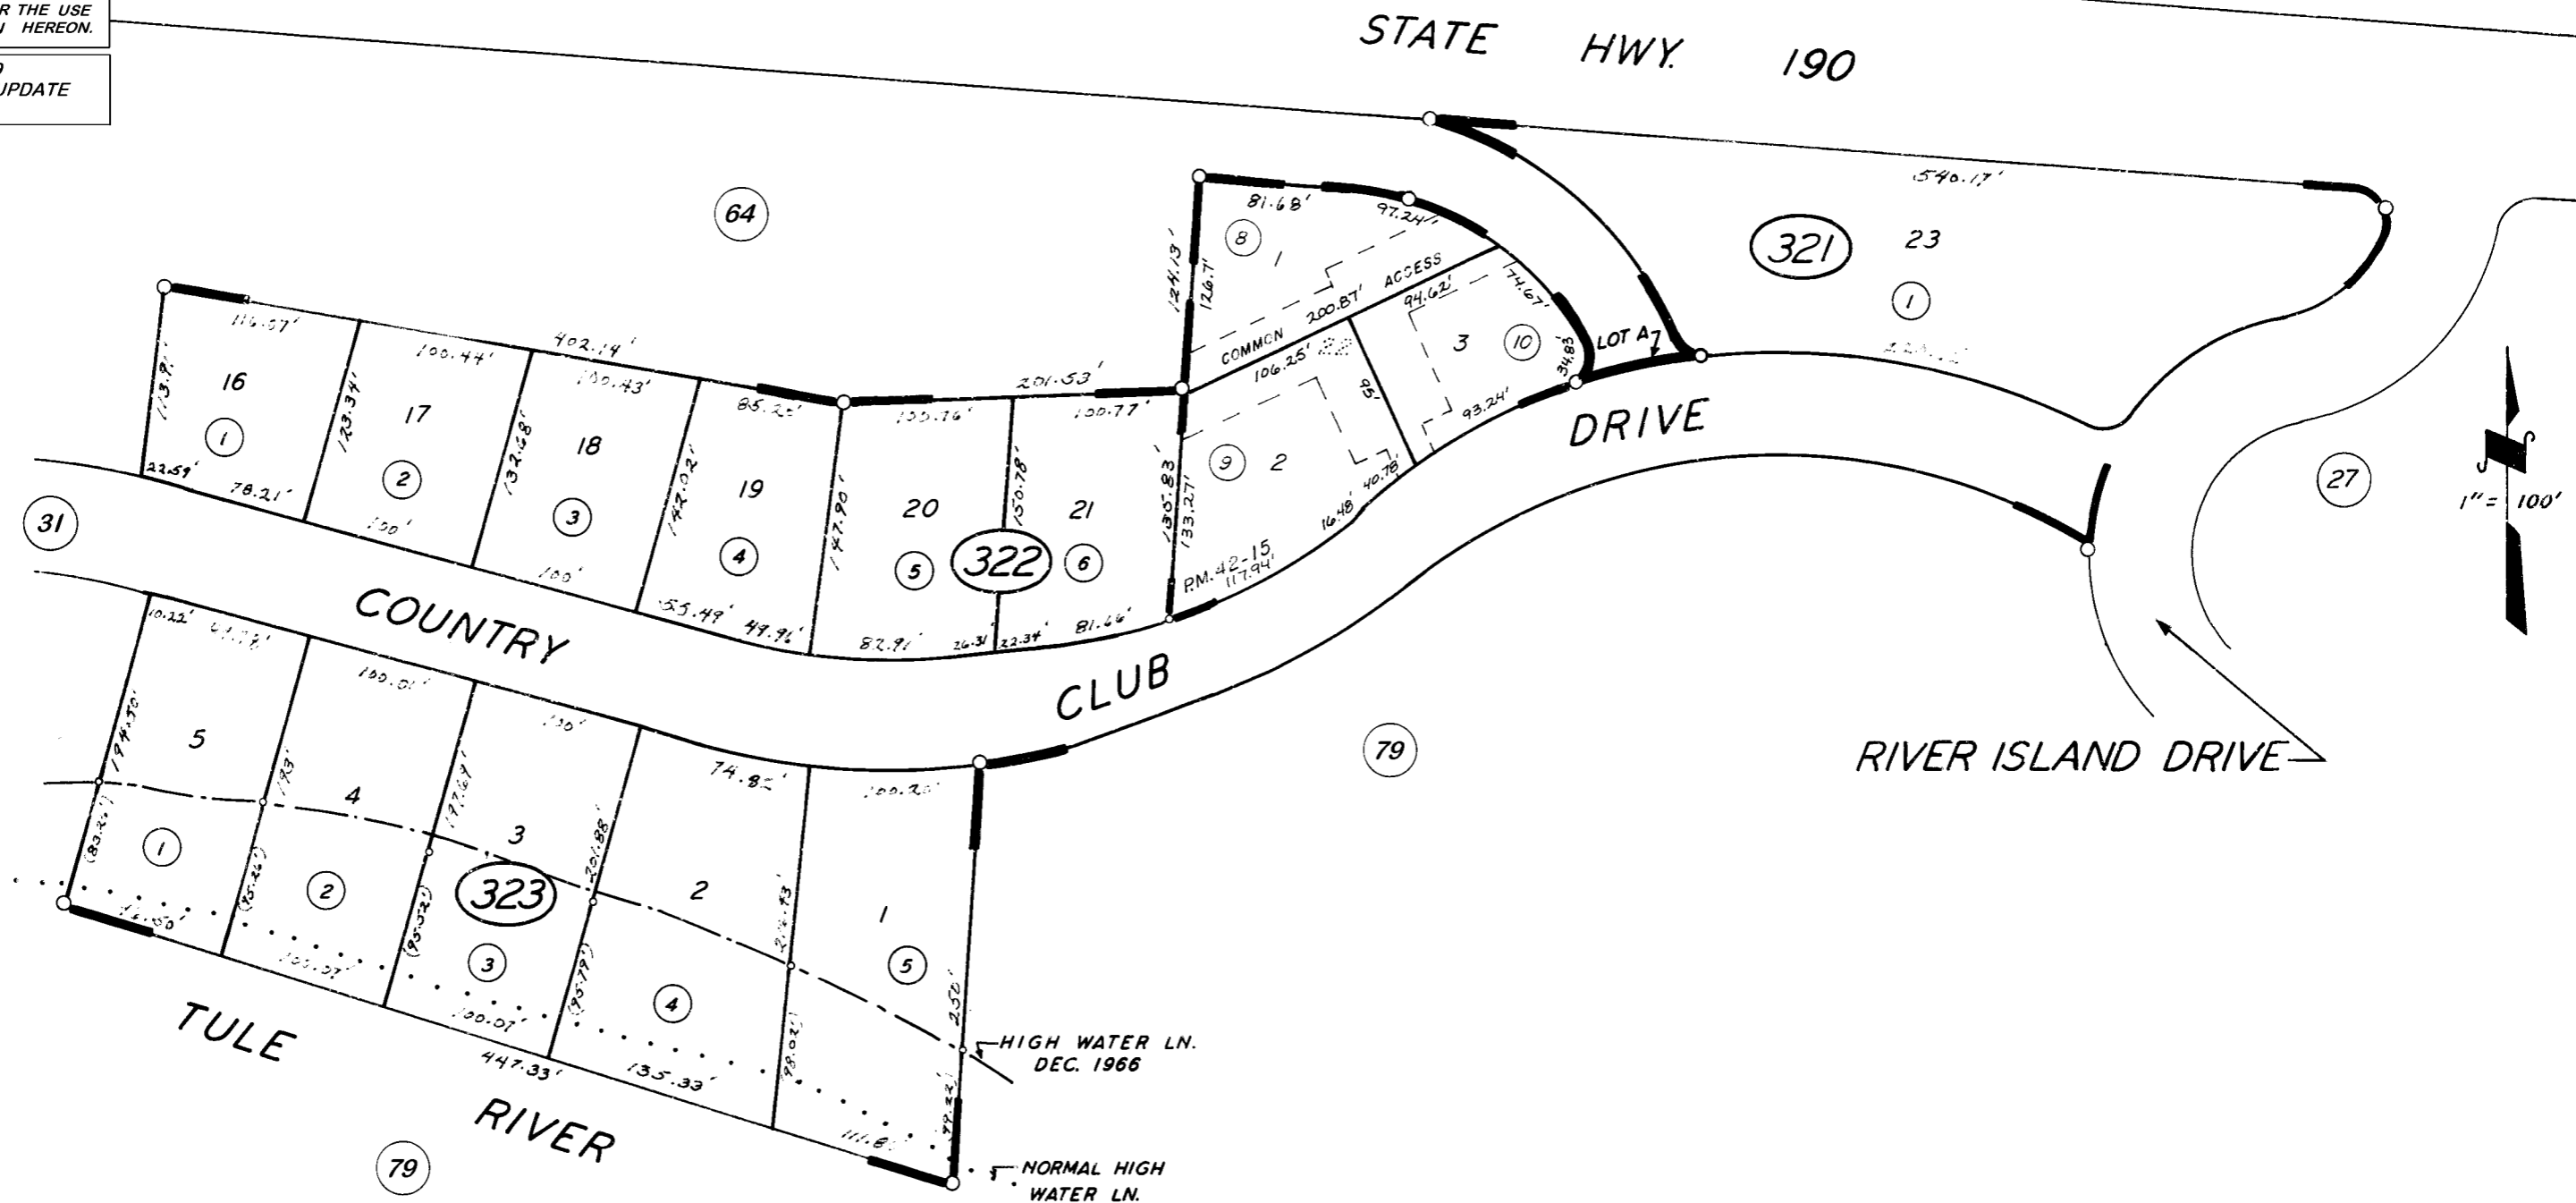

RECORD OF SURVEY,  
POR. TRACT NO. 449  
PARCEL MAP 4111 P.M. 42-15

L.S. 15-63  
R.M. 24-86

ASSESSOR'S MAPS BK. 284, PG. 32.

COUNTY OF TULARE, CALIF.

NOTE — ASSESSOR'S BLOCK NUMBERS SHOWN IN ELLIPSES  
ASSESSOR'S PARCEL NUMBERS SHOWN IN CIRCLES

