


**DISCLAIMER**

THIS MAP WAS PREPARED FOR LOCAL PROPERTY ASSESSMENT PURPOSES ONLY. THE PARCELS SHOWN HEREON MAY NOT COMPLY WITH STATE AND LOCAL SUBDIVISION ORDINANCES. NO LIABILITY IS ASSUMED FOR THE USE OF THE INFORMATION HEREON.

REVISED: 9/26/2016  
REASON: ADD 50' EASEMENT  
CAD TECH: GL

POR. E 1/2 SEC. 21, T. 21S., R. 29E., M.D.B. & M.

TAX CODE AREA 284-38  
136-005

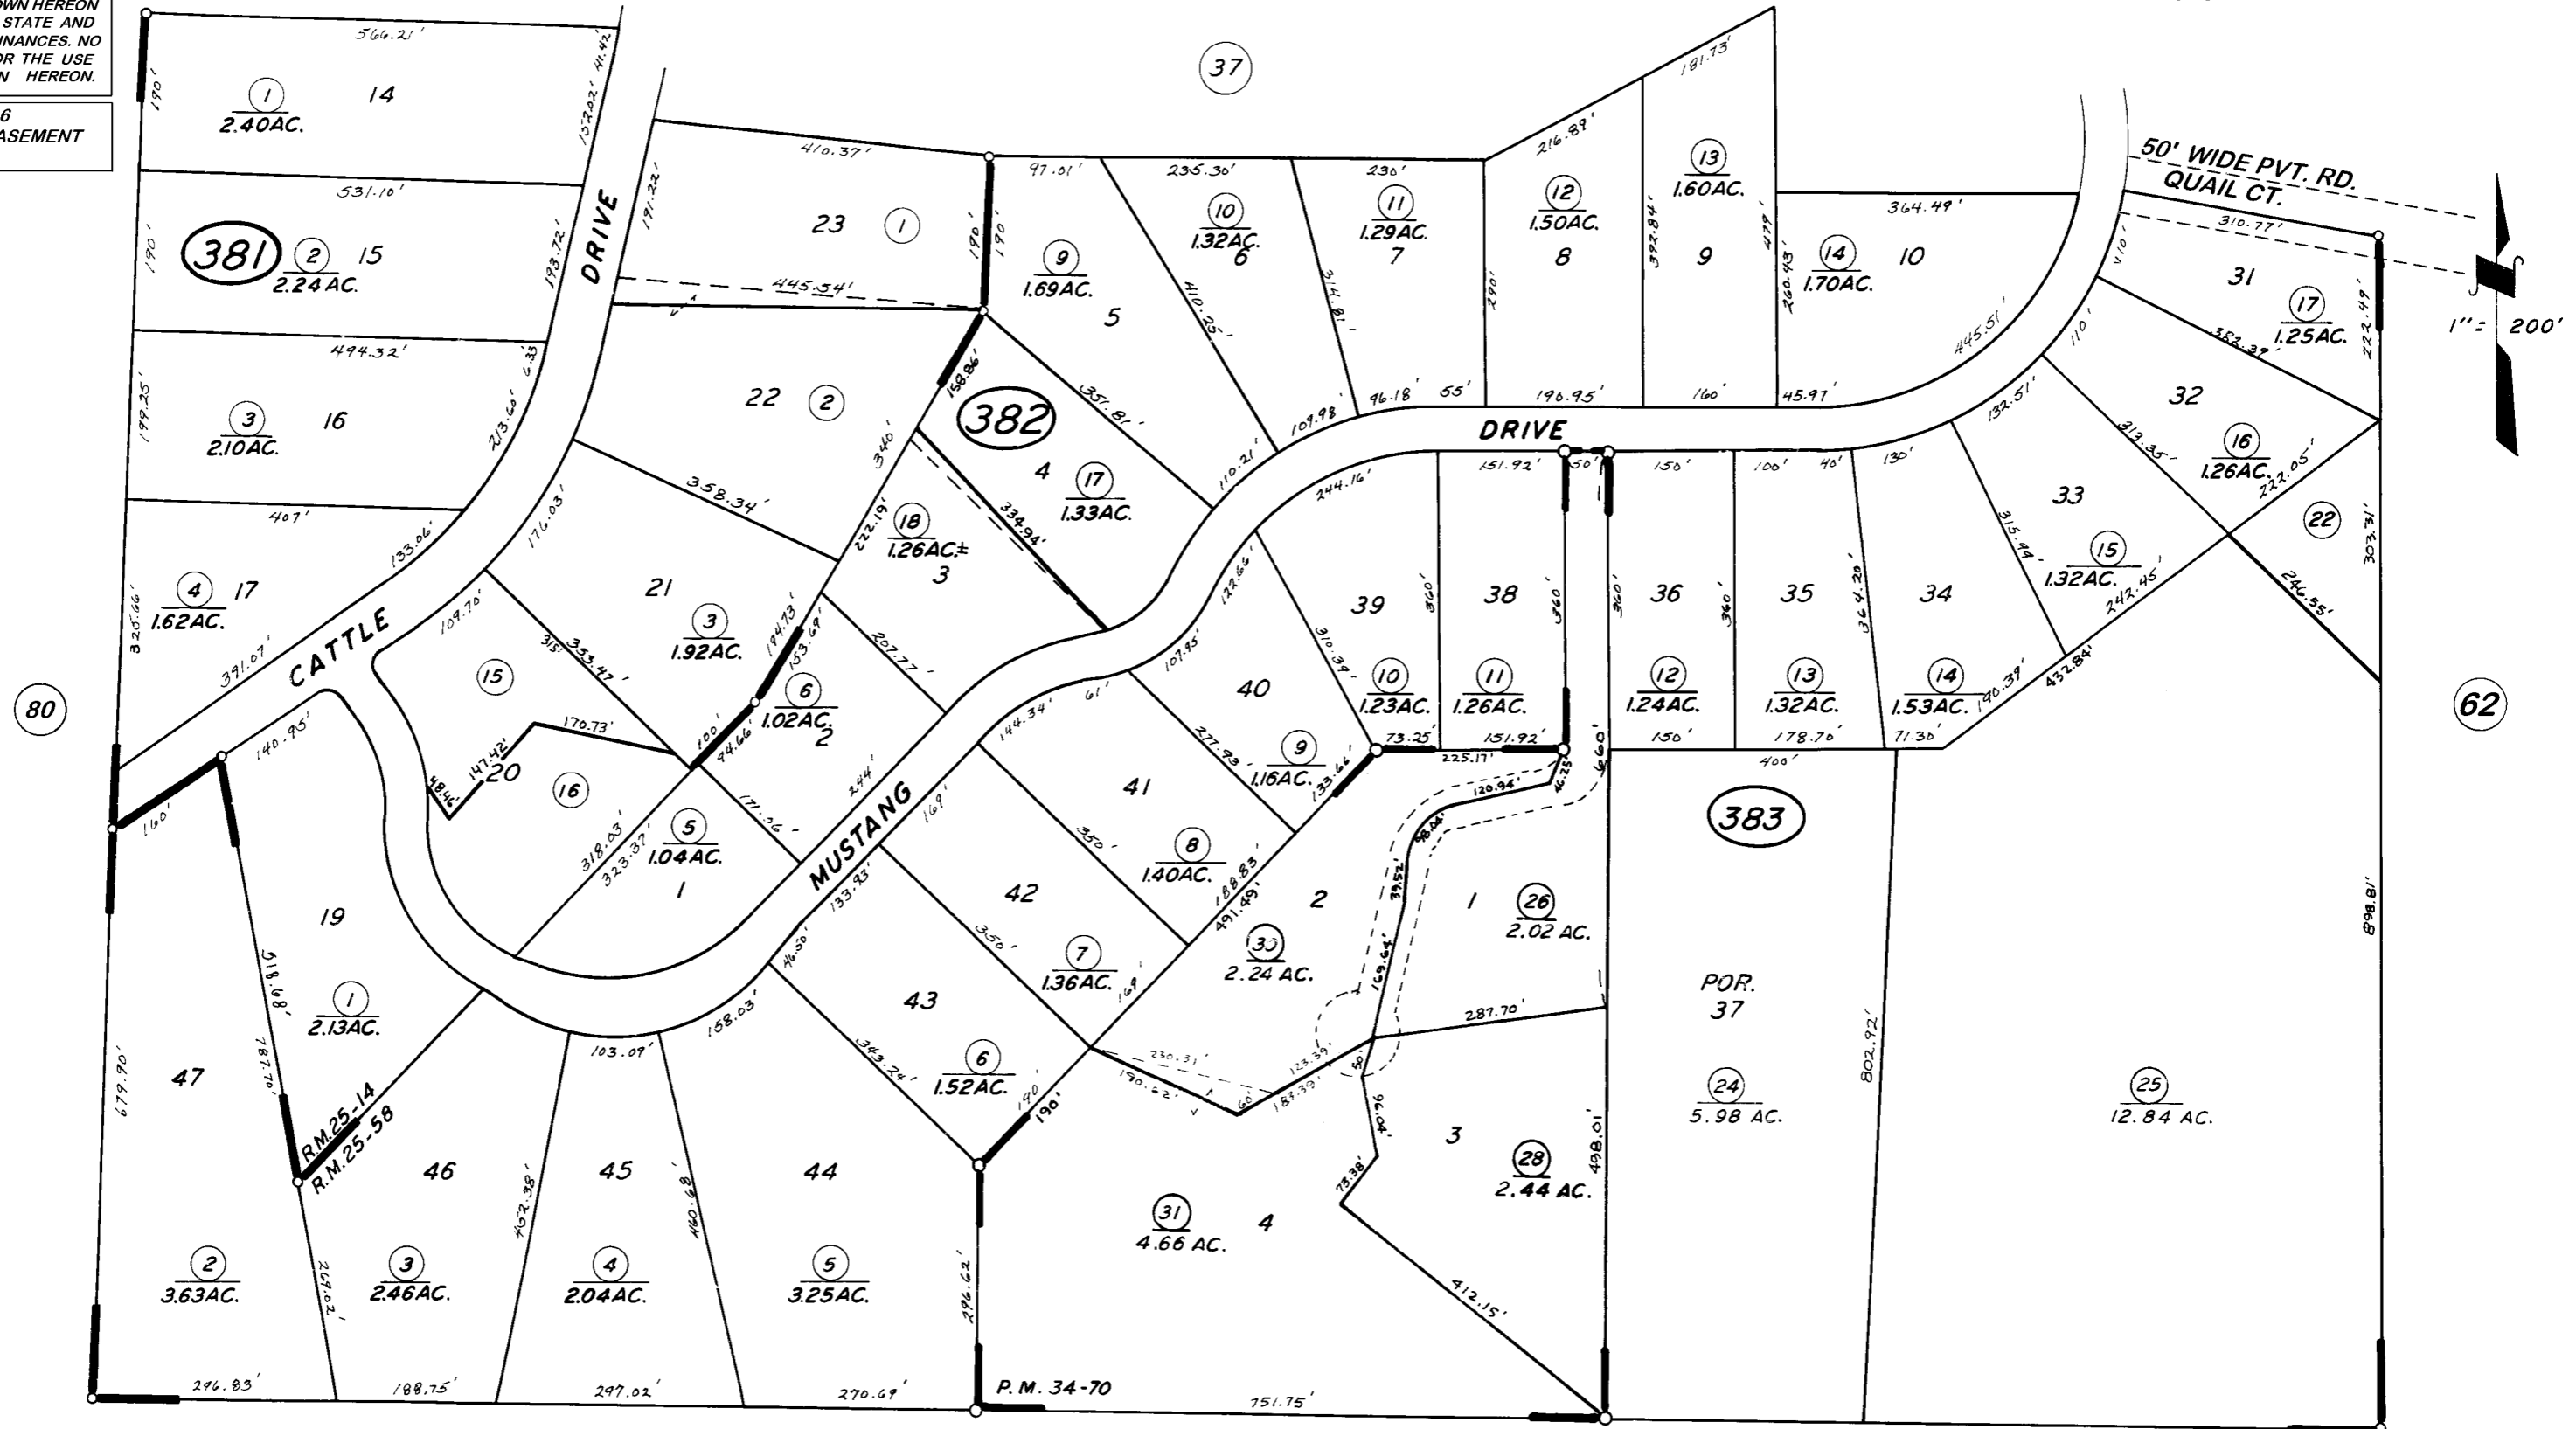

POR. TRACT NO. 469, R.M. 25-14  
POR. TRACT NO. 504, R.M. 25-58  
PARCEL MAP 3368, P.M. 34-70

20

ASSESSOR'S MAPS BK. 284, PG. 38  
COUNTY OF TULARE, CALIF.

NOTE- ASSESSOR'S BLOCK NUMBERS SHOWN IN ELLIPSES  
ASSESSOR'S PARCEL NUMBERS SHOWN IN CIRCLES