


DISCLAIMER

THIS MAP WAS PREPARED FOR LOCAL PROPERTY ASSESSMENT PURPOSES ONLY AND THE PARCELS SHOWN HEREON MAY NOT COMPLY WITH STATE AND LOCAL SUBDIVISION ORDINANCES, AND NO LIABILITY IS ASSUMED FOR THE USE OF THE INFORMATION SHOWN HEREON.

POR. W 1/2 SEC. 22 & POR. E 1/2 SEC. 21, T.21S., R.29E., M.D.B. & M.

Tax Area Code 284-39

136-005

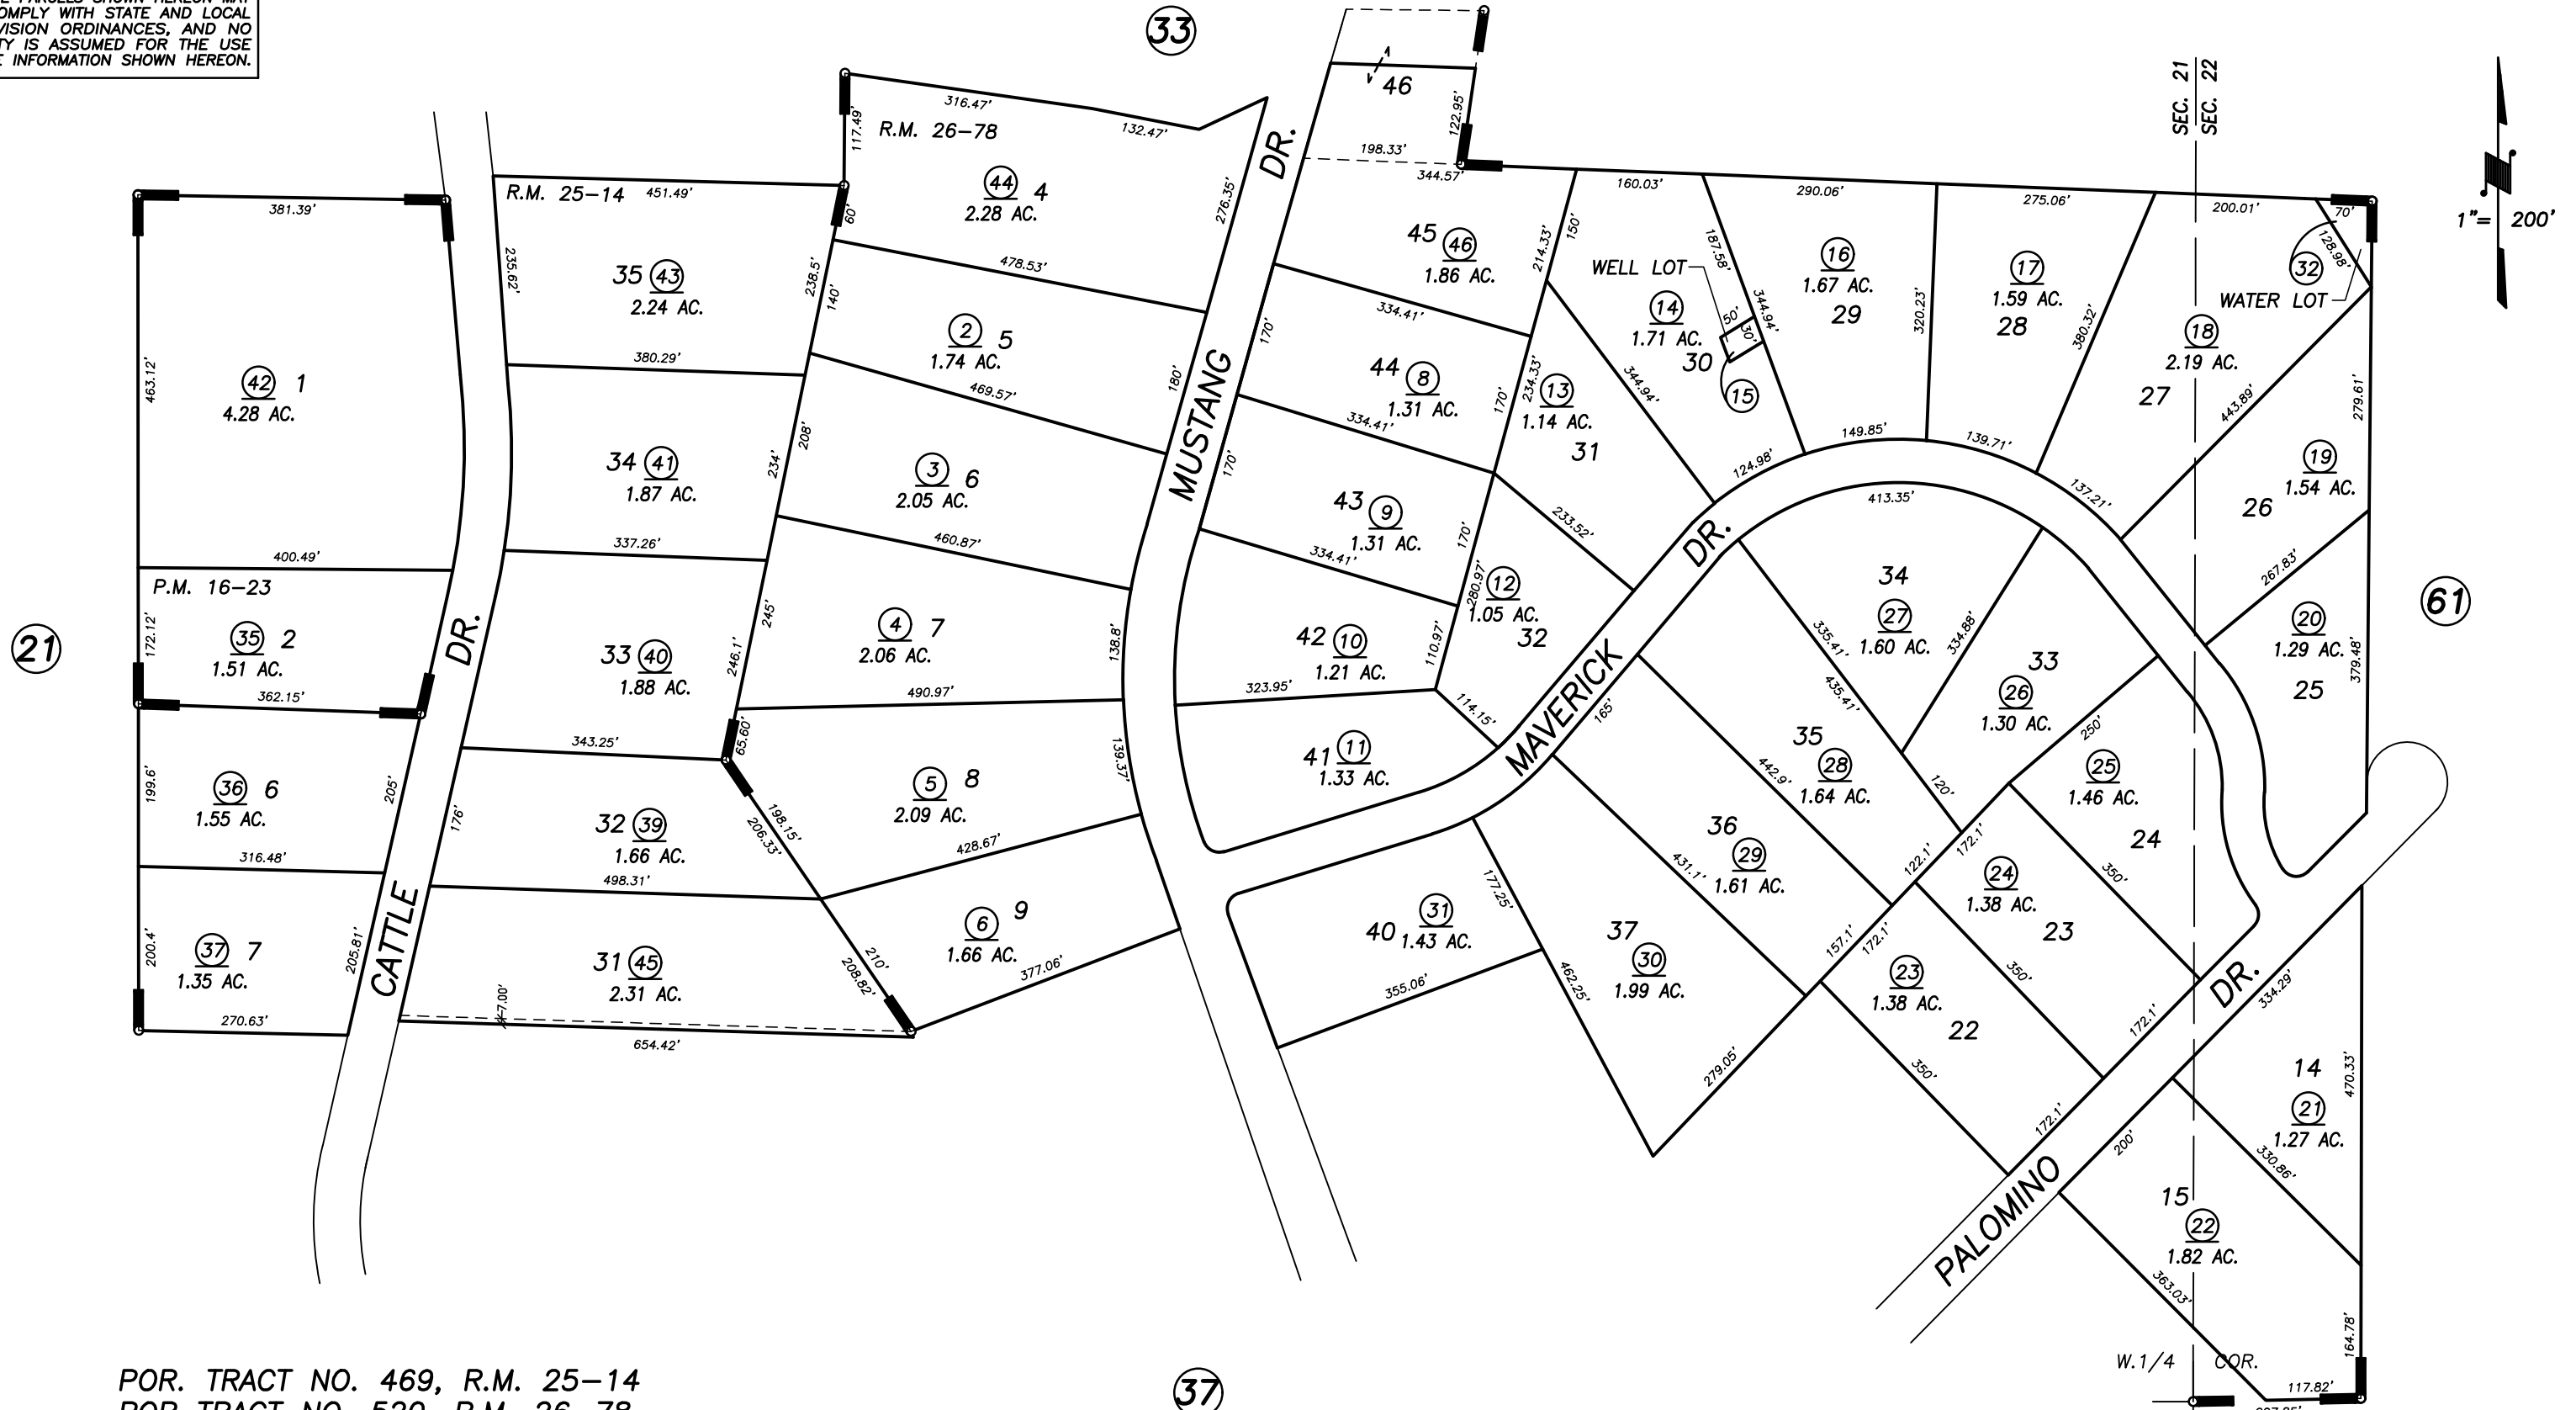

FLA 91-034	6/16/97	KPT
REVISION	DATE	BY

POR. TRACT NO. 469, R.M. 25-14
POR TRACT NO. 520, R.M. 26-78
PARCEL MAP 1522, P.M. 16-23

ASSESSOR'S MAPS BK. 284, PG. 39.
COUNTY OF TULARE, CALIF.

NOTE: Assessor's Block Numbers Shown in Ellipses
Assessor's Parcel Numbers Shown in Circles

97/98