
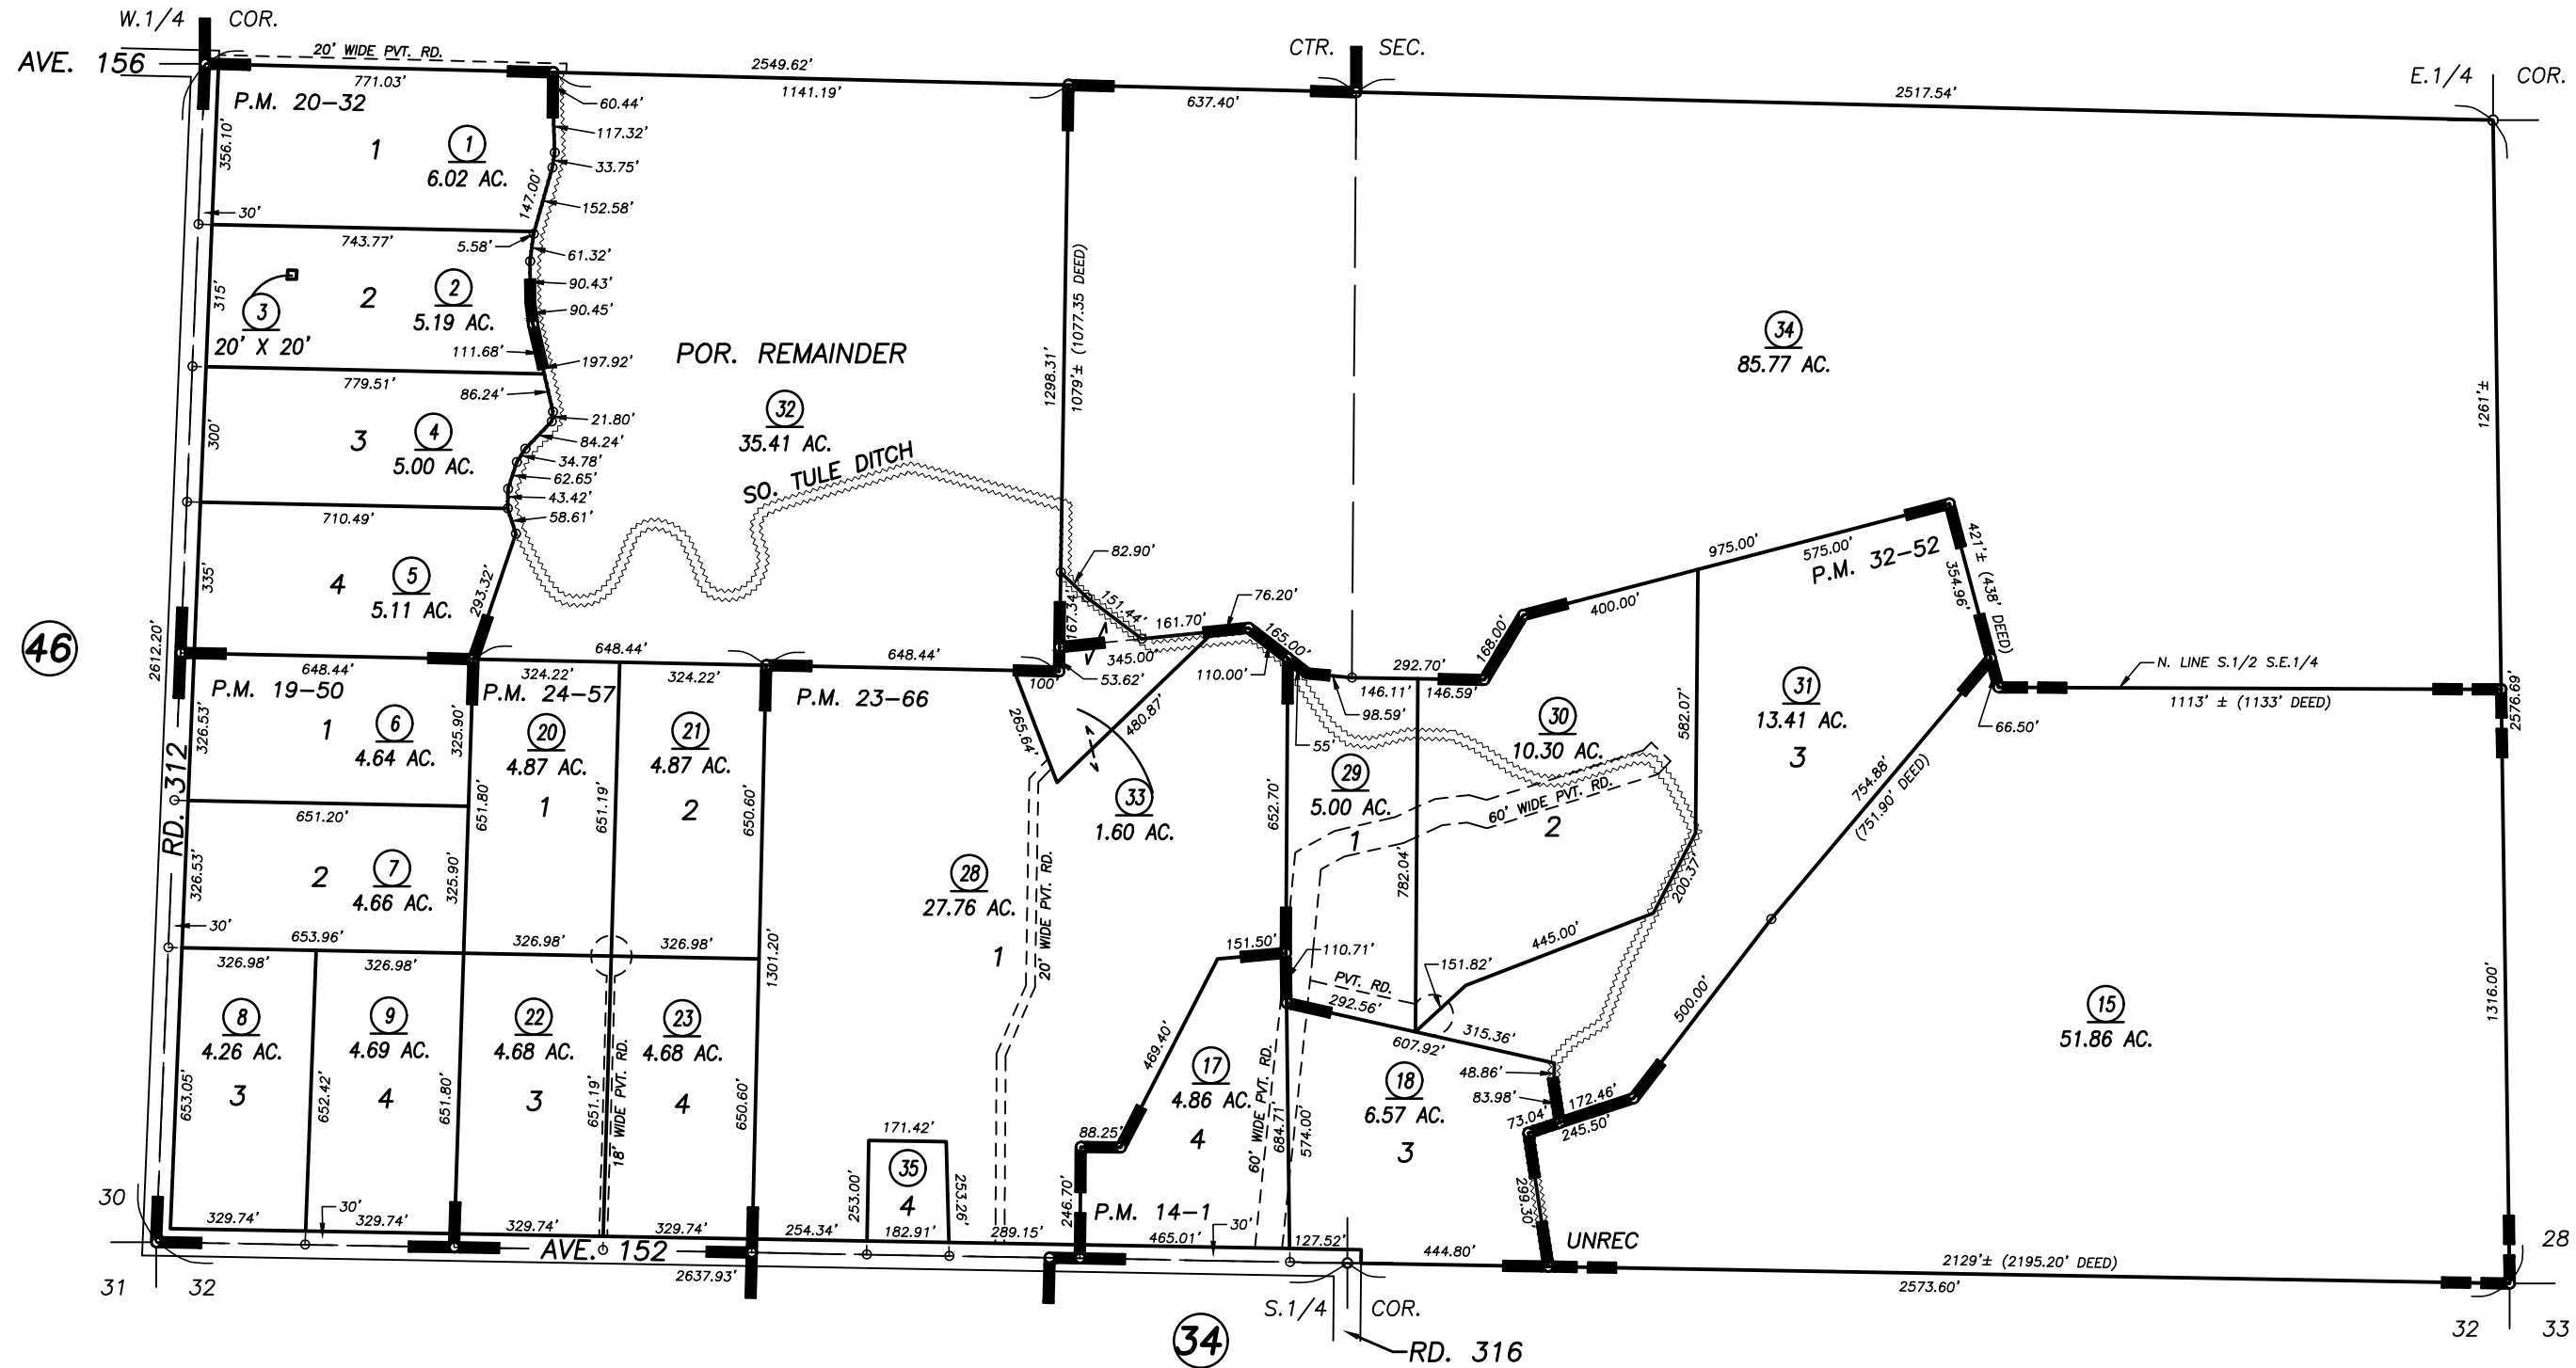
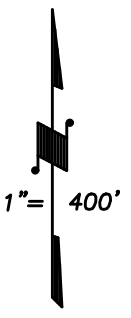


S.1/2 SEC.29, T.21S., R.29E., M.D.B.&M

Tax Area Codes **284-47**
 064-001
 064-003

DISCLAIMER
 THIS MAP WAS PREPARED FOR LOCAL PROPERTY ASSESSMENT PURPOSES ONLY AND THE PARCELS SHOWN HEREON MAY NOT COMPLY WITH STATE AND LOCAL SUBDIVISION ORDINANCES, AND NO LIABILITY IS ASSUMED FOR THE USE OF THE INFORMATION SHOWN HEREON. R & T CODE SEC. 327, 408.3, ETC.

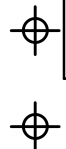

POR. RECORD OF SURVEY, R.S. 1-10 (SEC. 29, ETC.)
 POR. RECORD OF SURVEY, R.S. 2-37 (SEC. 29, ETC.)
 WEBSTER SURVEY, (UNREC)
 PARCEL MAP NO. 1300, P.M. 14-1
 PARCEL MAP NO. 1849, P.M. 19-50
 PARCEL MAP NO. 1931, P.M. 20-32
 POR. PARCEL MAP NO. 2265, P.M. 23-66

POR. PARCEL MAP NO. 2356, P.M. 24-57
 PARCEL MAP NO. 3151, P.M. 32-52

ASSESSOR'S MAPS BK. 284 , PG. 47
COUNTY OF TULARE, CALIFORNIA, U.S.A.

NOTE: Assessor's Parcel Numbers Shown in Circles
 Assessor's Block Numbers Shown in Ellipses

COMBINE	10/09/2015	ARL
REVISION	DATE	TECH

