


**DISCLAIMER**  
 THIS MAP WAS PREPARED FOR LOCAL PROPERTY ASSESSMENT PURPOSES ONLY AND THE PARCELS SHOWN HEREON MAY NOT COMPLY WITH STATE AND LOCAL SUBDIVISION ORDINANCES, AND NO LIABILITY IS ASSUMED FOR THE USE OF THE INFORMATION SHOWN HEREON. R & T CODE SEC. 327, 408.3, ETC.

S1/2 SEC.23, T.21S., R.29E., M.D.B.&M.

Tax Area Codes 284-69  
 136-006

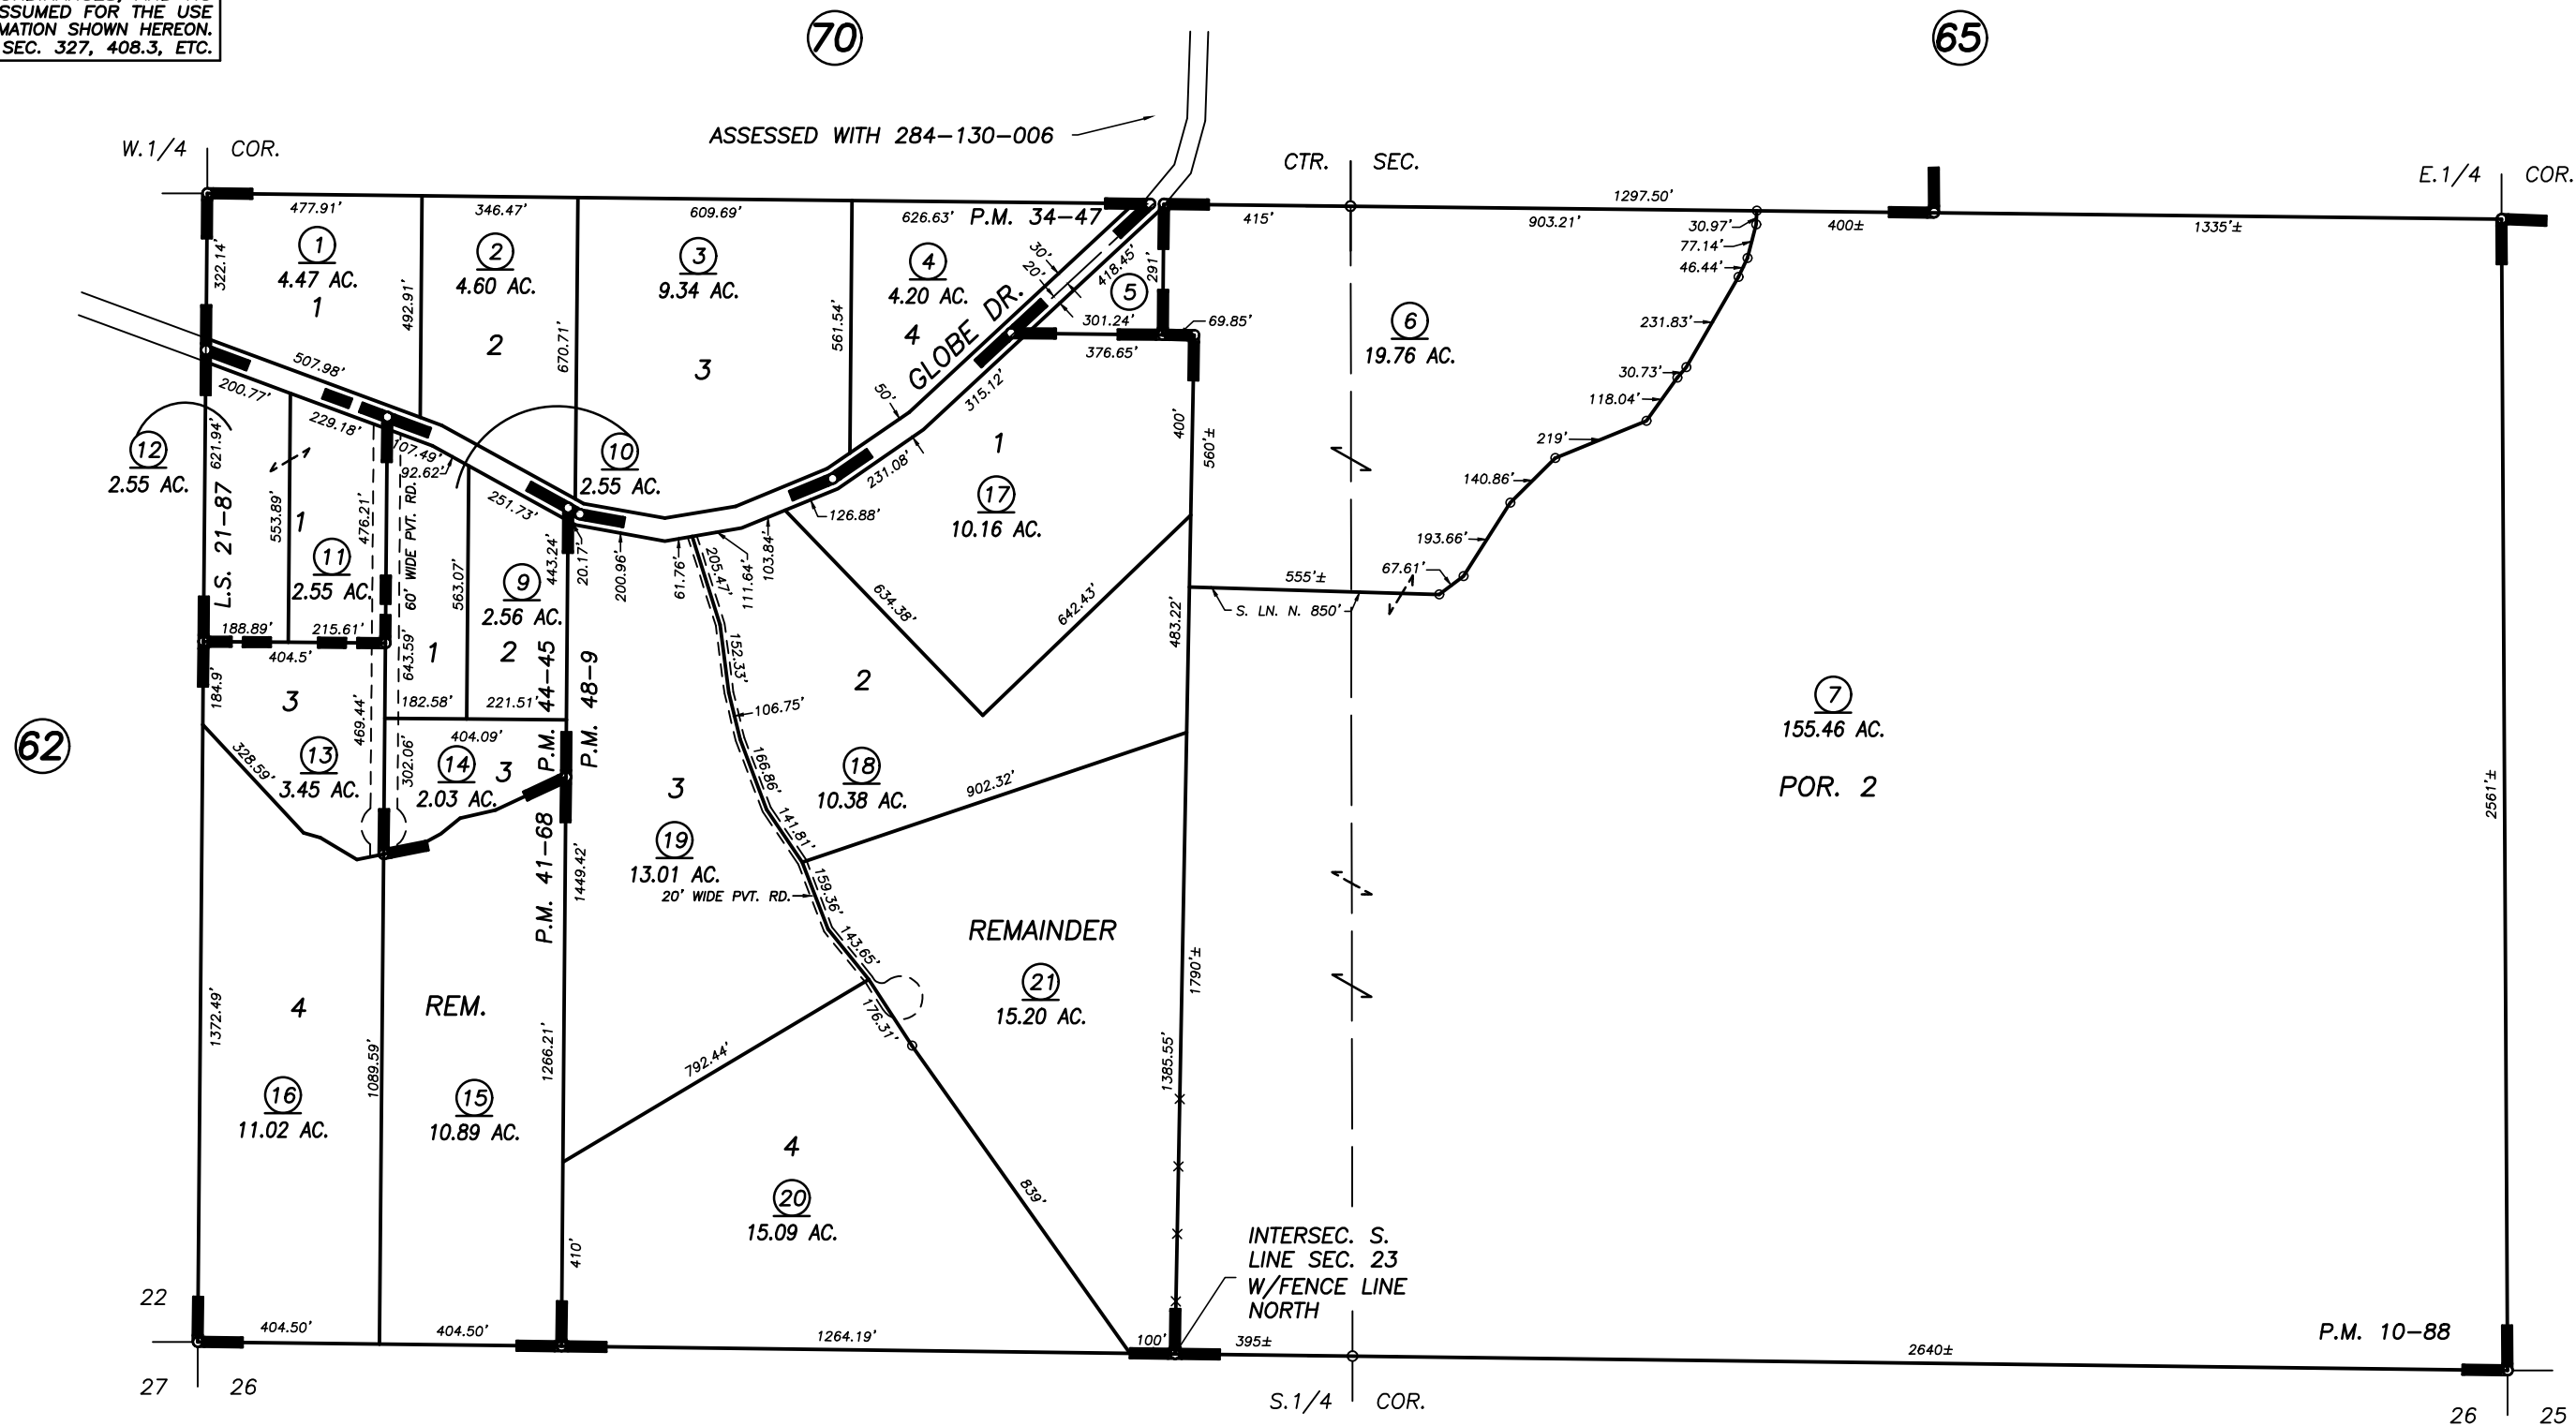

1" = 400'  
 BASIS OF BEARINGS:  
 P.M. 48-9

POR. PARCEL MAP 987, P.M. 10-88  
 PARCEL MAP 3345, P.M. 34-47  
 PARCEL MAP 4064, P.M. 41-68  
 RECORD OF SURVEY, L.S. 21-87  
 PARCEL MAP 43-41, P.M. 44-45  
 PARCEL MAP NO. 4704, P.M. 48-9

VICINITY OF SPRINGVILLE  
 ASSESSOR'S MAPS BK. 284 , PG. 69  
 COUNTY OF TULARE, STATE OF CALIFORNIA, U.S.A.

NOTE: Assessor's Parcel Numbers Shown in Circles (1) (123)  
 Assessor's Block Numbers Shown in Ellipses (62) (65) (70) (71)

|              |            |      |
|--------------|------------|------|
| 2016-0019905 | 06/08/2016 | GL   |
| REVISION     | DATE       | TECH |