



DISCLAIMER
 THIS MAP WAS PREPARED FOR LOCAL PROPERTY ASSESSMENT PURPOSES ONLY AND THE PARCELS SHOWN HEREON MAY NOT COMPLY WITH STATE AND LOCAL SUBDIVISION ORDINANCES, AND NO LIABILITY IS ASSUMED FOR THE USE OF THE INFORMATION SHOWN HEREON.

N1/2 OF NW1/4 SEC.23 T.21S., R.29E., M.D.B.&M.

Tax Area Codes 284-72

136-005

49

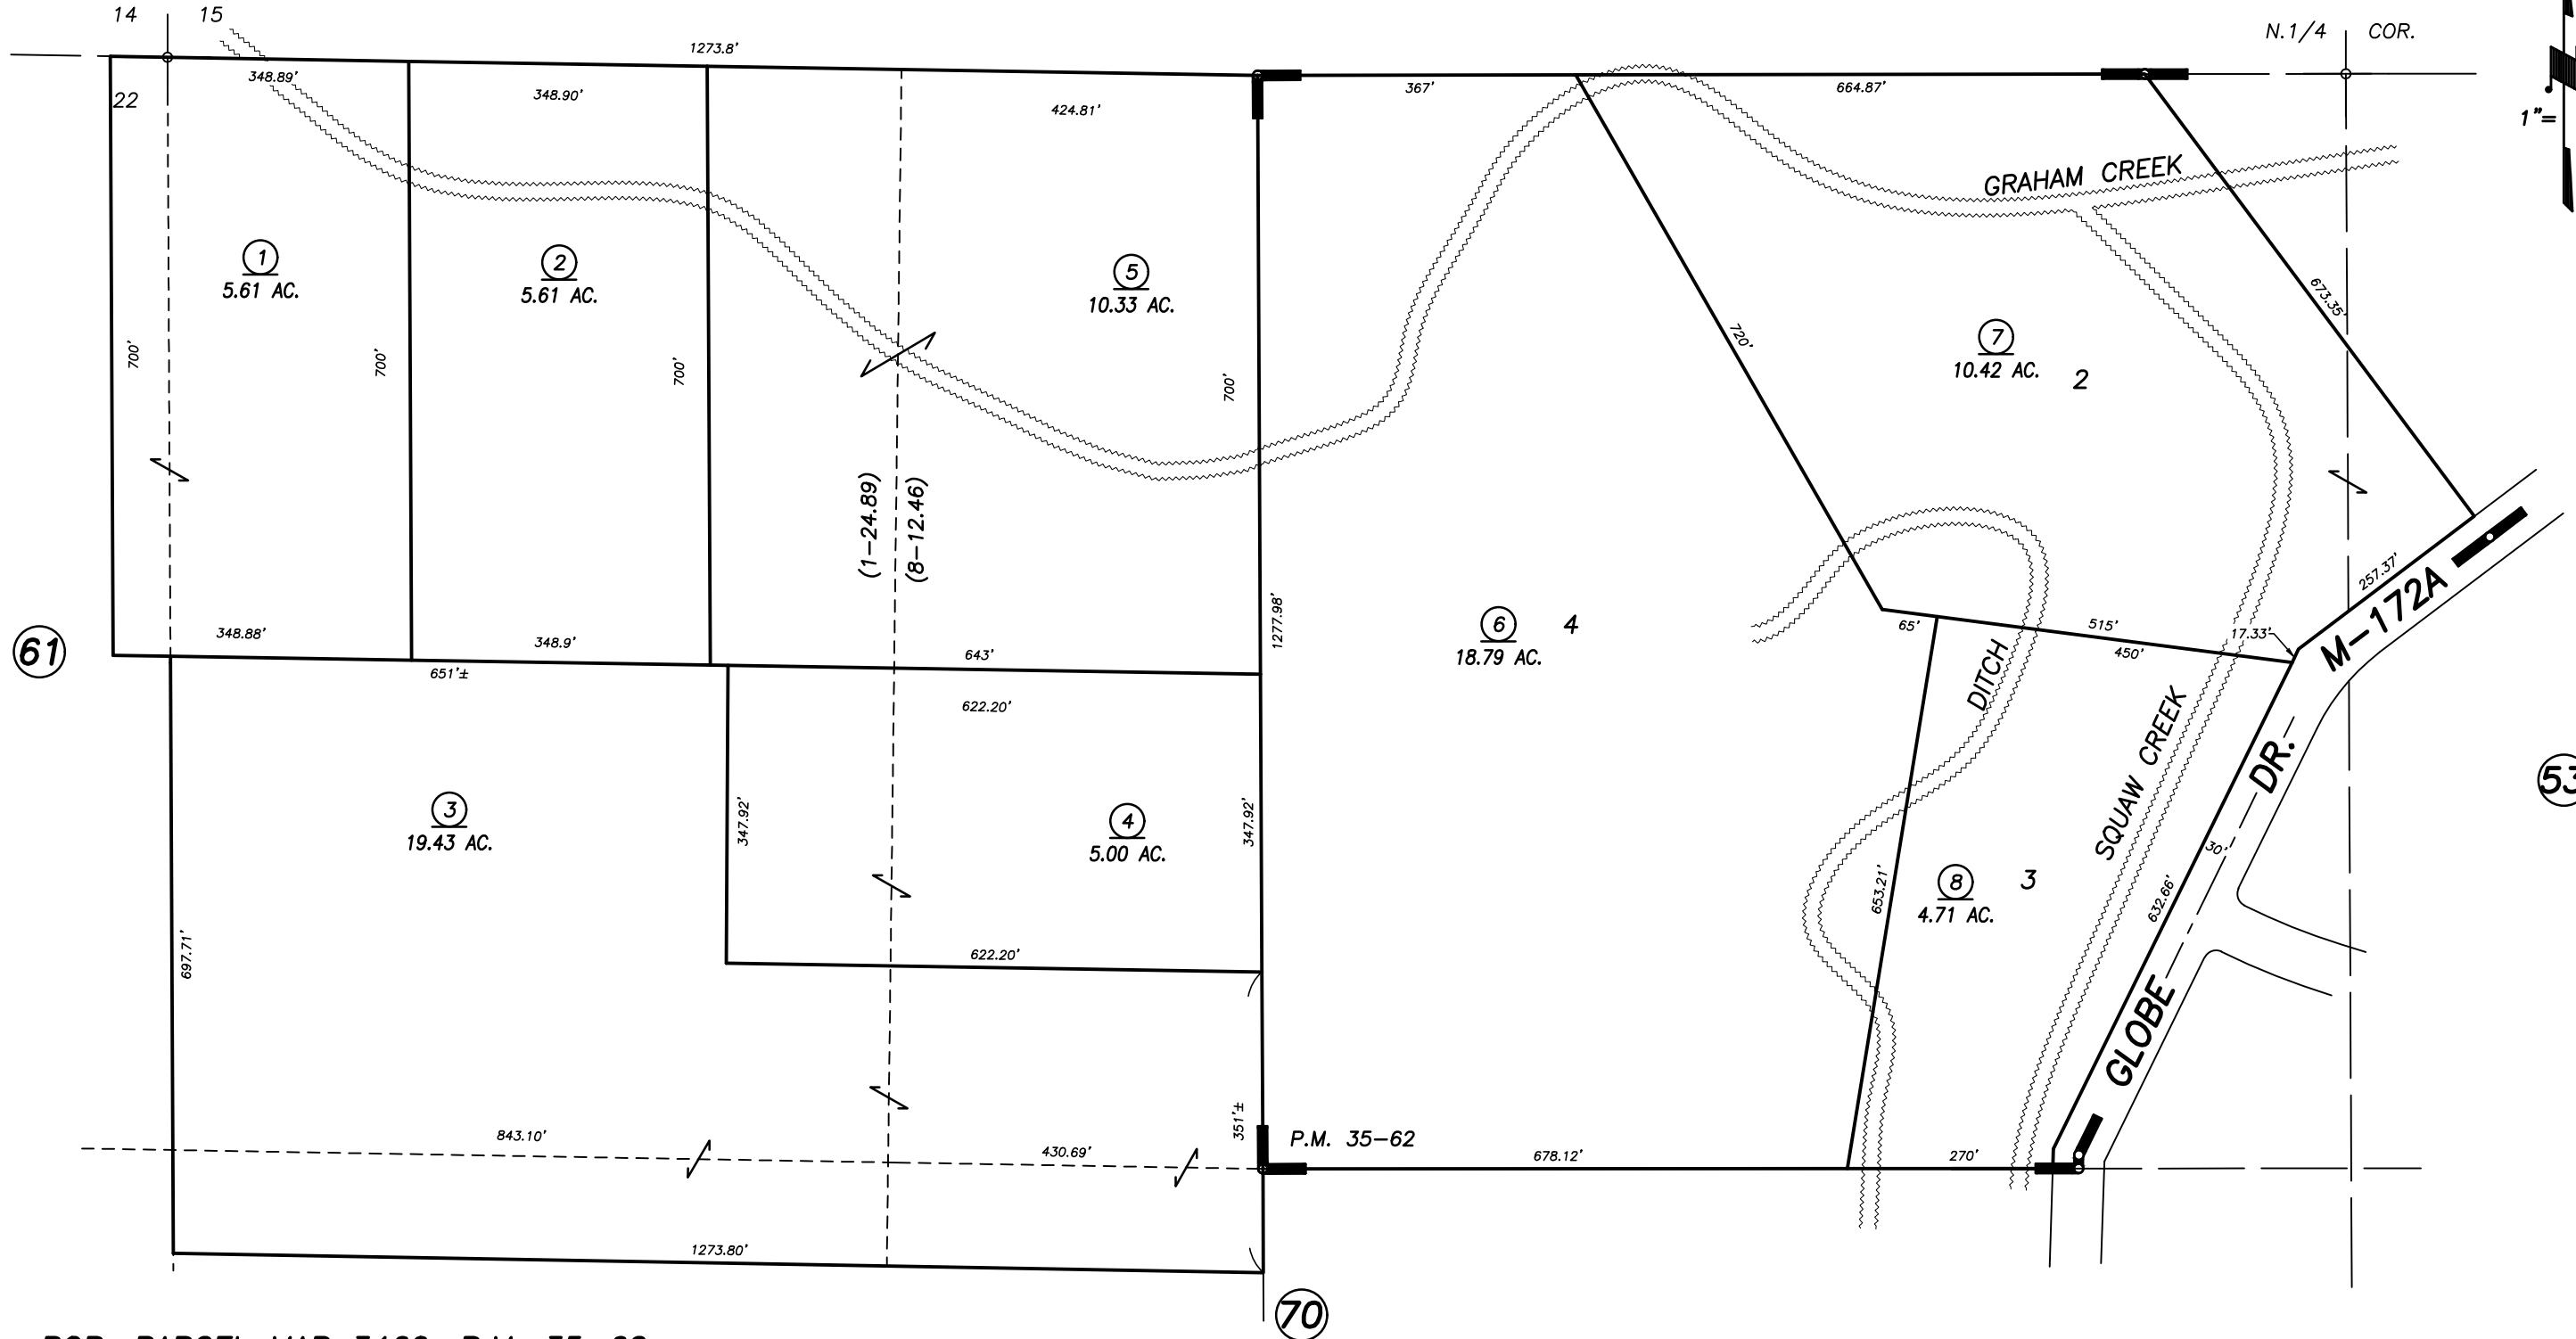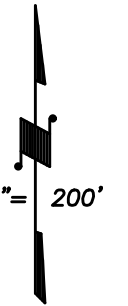

POR. PARCEL MAP 3460, P.M. 35-62

VICINITY OF SPRINGVILLE
 ASSESSOR'S MAPS BK. 284 , PG. 72
 COUNTY OF TULARE, STATE OF CALIFORNIA, U.S.A.

NOTE: Assessor's Parcel Numbers Shown in Circles ① 123
 Assessor's Block Numbers Shown in Elipses

REVIEW	09/09/2002	RJL
REVISION	DATE	TECH