


N1/2 OF SW1/4 SEC.21, T.21S., R.29E., M.D.B.&M.

Tax Area Codes 284-75  
136-005

**DISCLAIMER**  
THIS MAP WAS PREPARED FOR LOCAL PROPERTY ASSESSMENT PURPOSES ONLY AND THE PARCELS SHOWN HEREON MAY NOT COMPLY WITH STATE AND LOCAL SUBDIVISION ORDINANCES, AND NO LIABILITY IS ASSUMED FOR THE USE OF THE INFORMATION SHOWN HEREON.

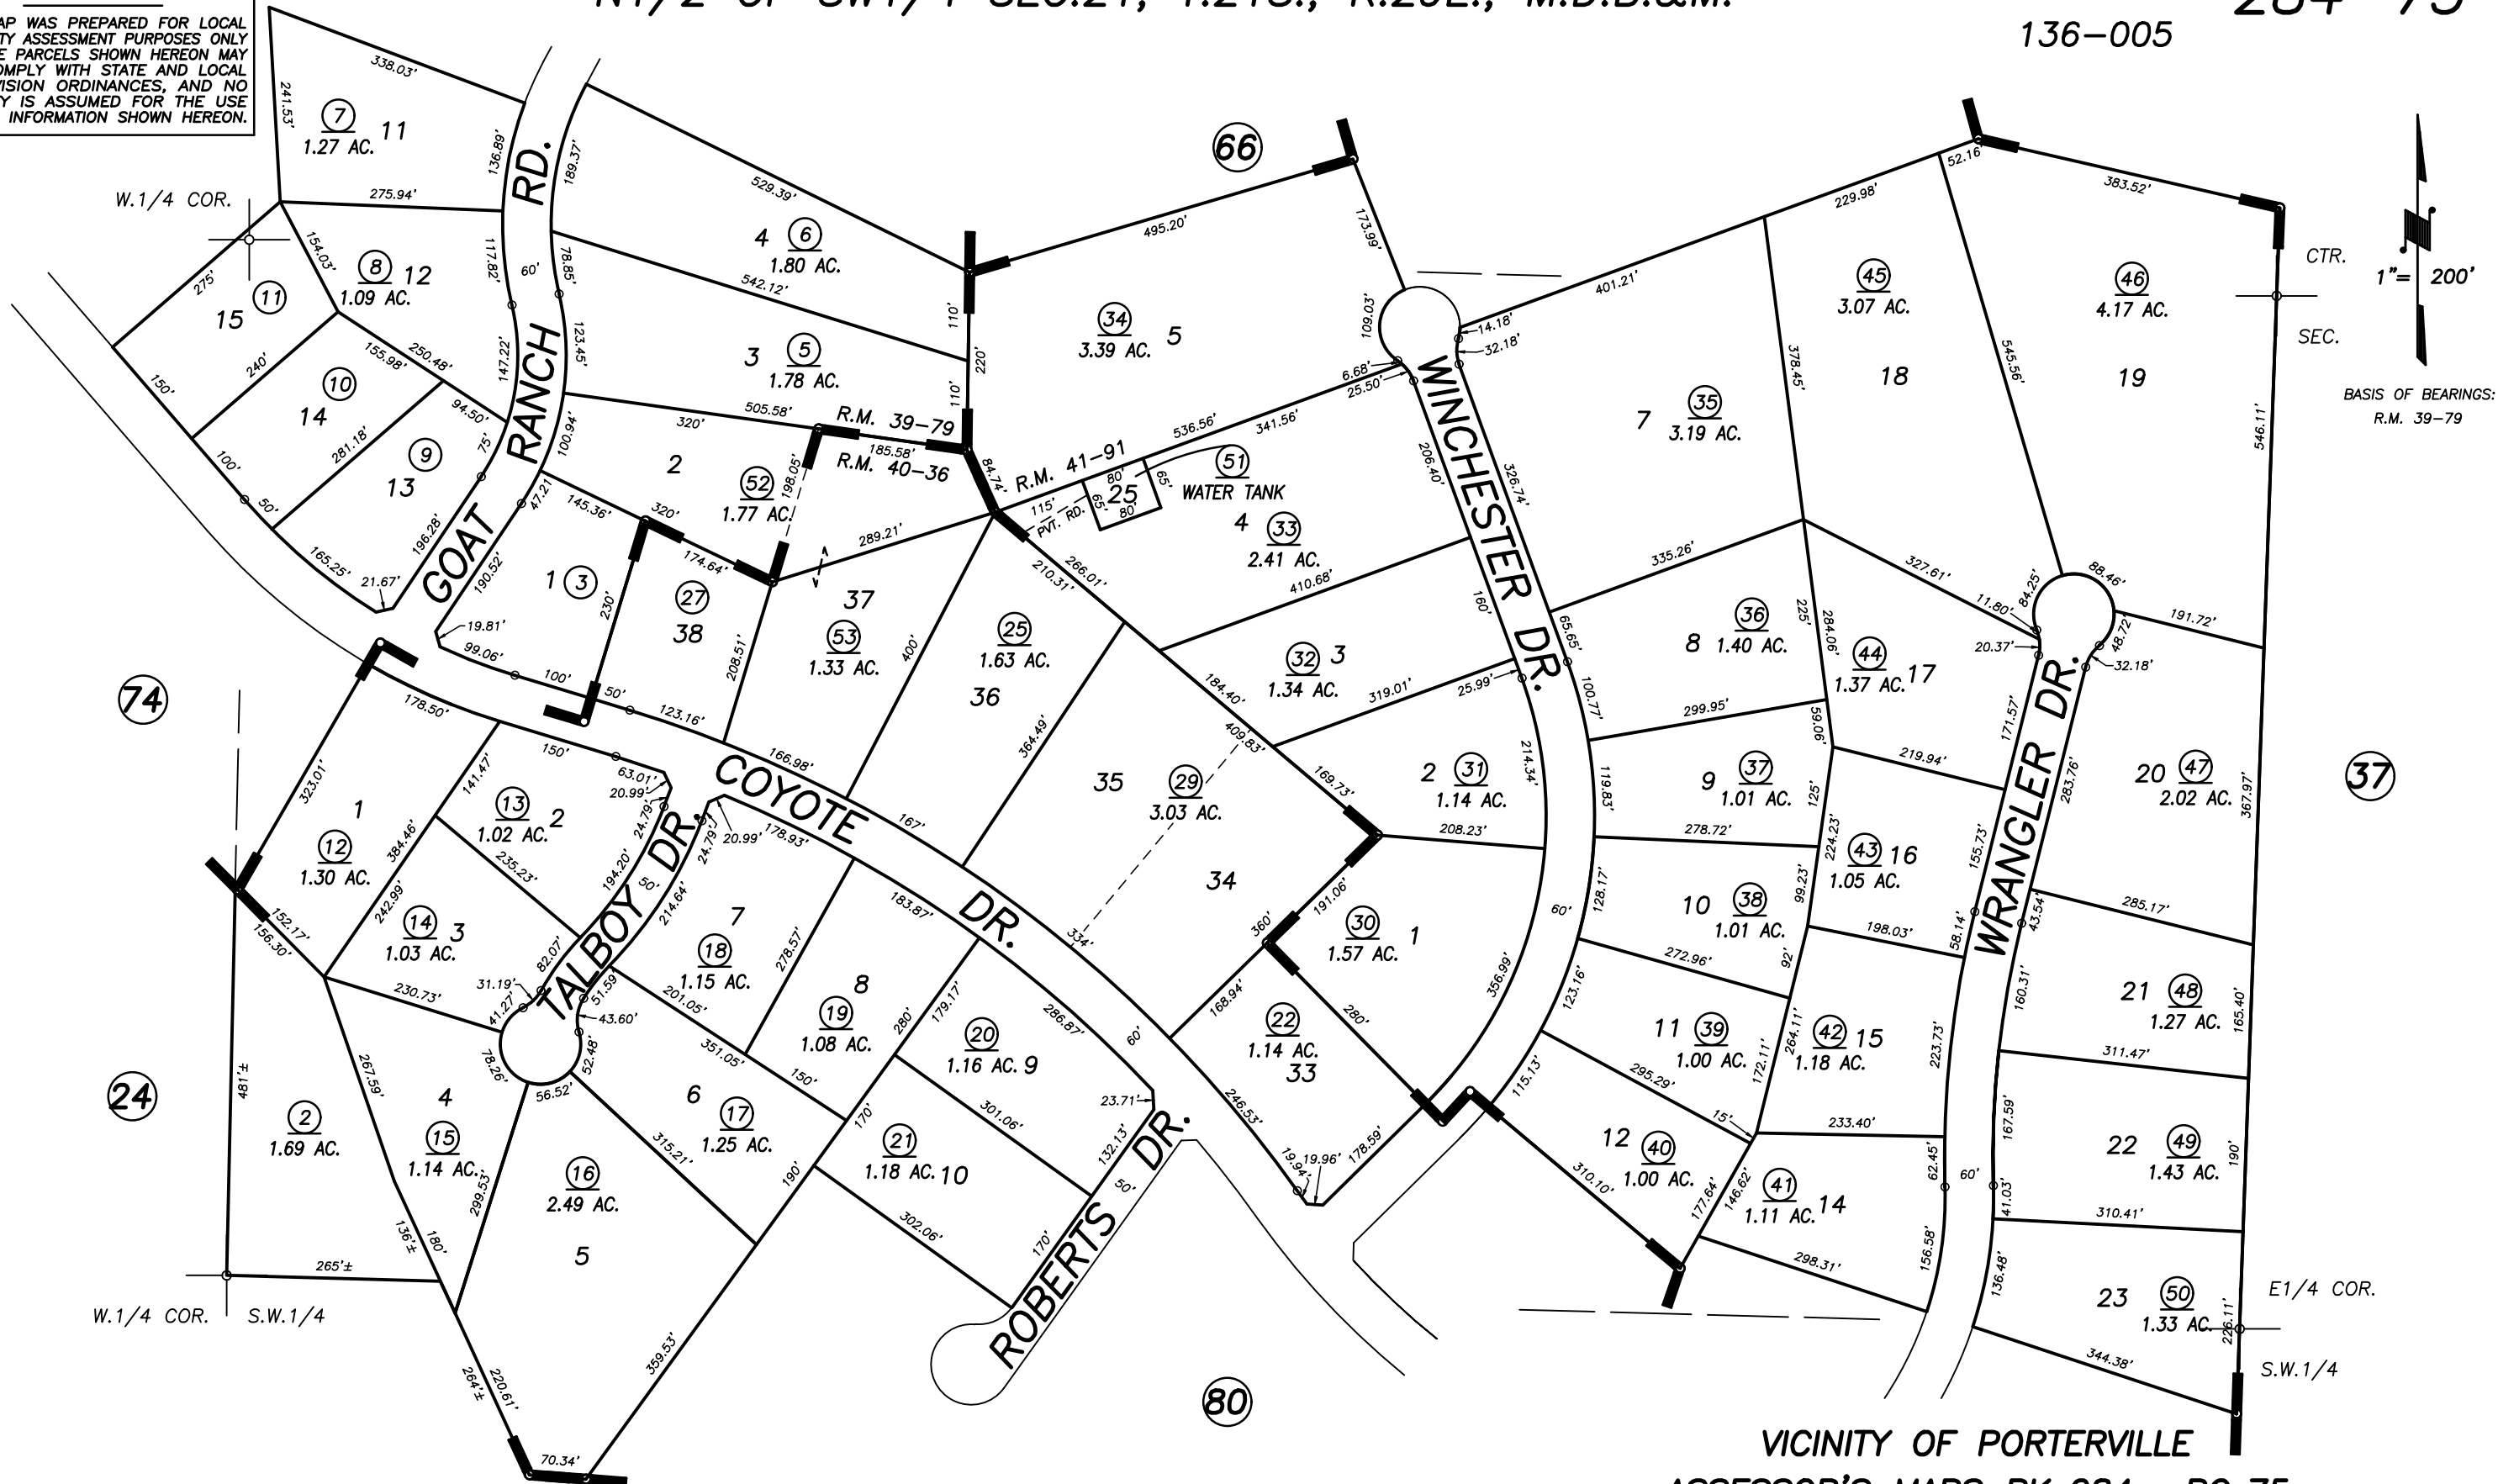

POR, TRACT NO. 753, UNIT ONE, R.M. 39-79  
 POR, TRACT NO. 753, UNIT 2, R.M. 40-36  
 POR, TRACT NO. 753, UNIT THREE, R.M. 41-91

VICINITY OF PORTERVILLE  
 ASSESSOR'S MAPS BK. 284 , PG. 75  
 COUNTY OF TULARE, CALIFORNIA, U.S.A.

NOTE: Assessor's Parcel Numbers Shown in Circles  
 Assessor's Block Numbers Shown in Ellipses

2008-0087787	05/07/2013	CMB
REVISION	DATE	TECH