



DISCLAIMER

THIS MAP WAS PREPARED FOR LOCAL PROPERTY ASSESSMENT PURPOSES ONLY AND THE PARCELS SHOWN HEREON MAY NOT COMPLY WITH STATE AND LOCAL SUBDIVISION ORDINANCES, AND NO LIABILITY IS ASSUMED FOR THE USE OF THE INFORMATION SHOWN HEREON.


S1/2 SEC.19, T.21S., R.29E., M.D.B.&M.

Tax Area Codes 284-76

064-001  
064-003

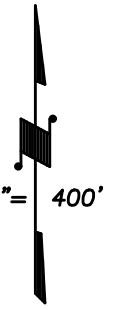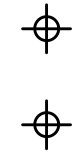

BASIS OF BEARINGS:  
L.S. 11-88

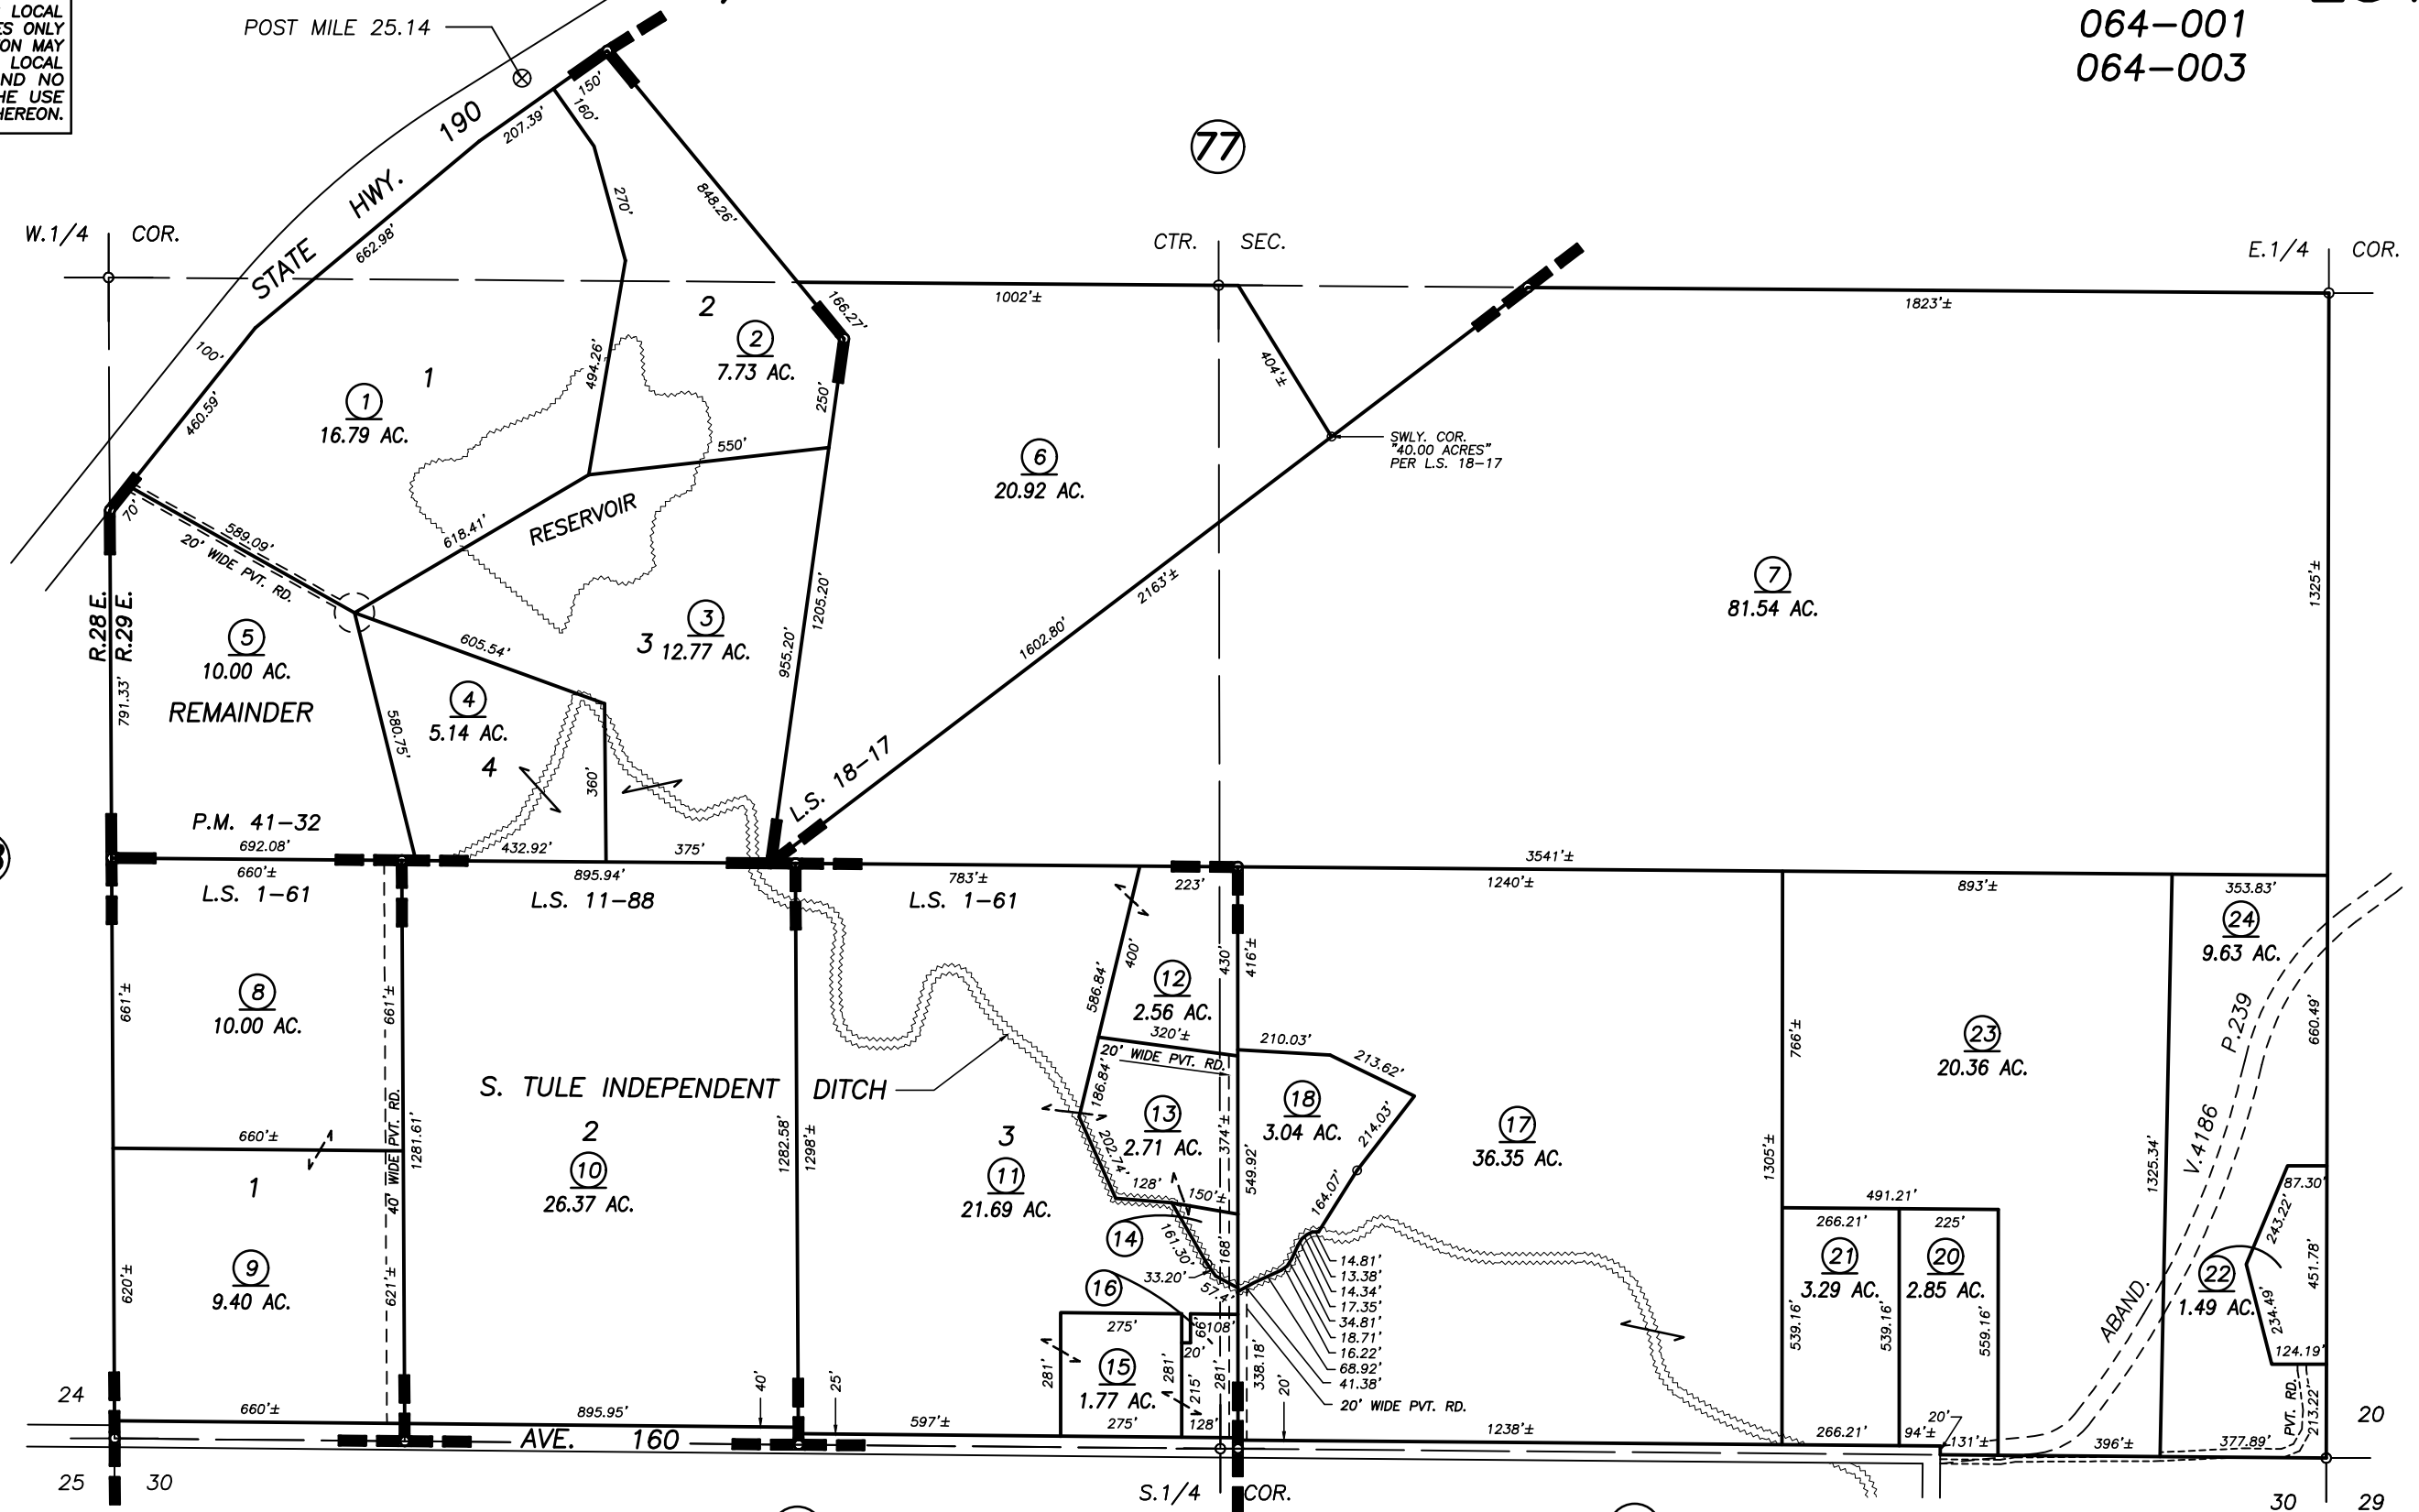

POR. RECORD OF SURVEY, L.S. 1-61  
RECORD OF SURVEY, L.S. 11-88  
POR. RECORD OF SURVEY, L.S. 18-17  
PARCEL MAP 4028, P.M. 41-32

VICINITY OF PORTERVILLE  
ASSESSOR'S MAPS BK. 284 , PG. 76  
COUNTY OF TULARE, CALIFORNIA, U.S.A.

NOTE: Assessor's Parcel Numbers Shown in Circles  
Assessor's Block Numbers Shown in Ellipses

2003-0126994	11/18/2004	LDG
REVISION	DATE	TECH