


S1/2 OF SW1/4 SEC.21, T21S., R.29E., M.D.B.&M.

Tax Area Codes 284-80
136-005

DISCLAIMER
THIS MAP WAS PREPARED FOR LOCAL PROPERTY ASSESSMENT PURPOSES ONLY AND THE PARCELS SHOWN HEREON MAY NOT COMPLY WITH STATE AND LOCAL SUBDIVISION ORDINANCES, AND NO LIABILITY IS ASSUMED FOR THE USE OF THE INFORMATION SHOWN HEREON.

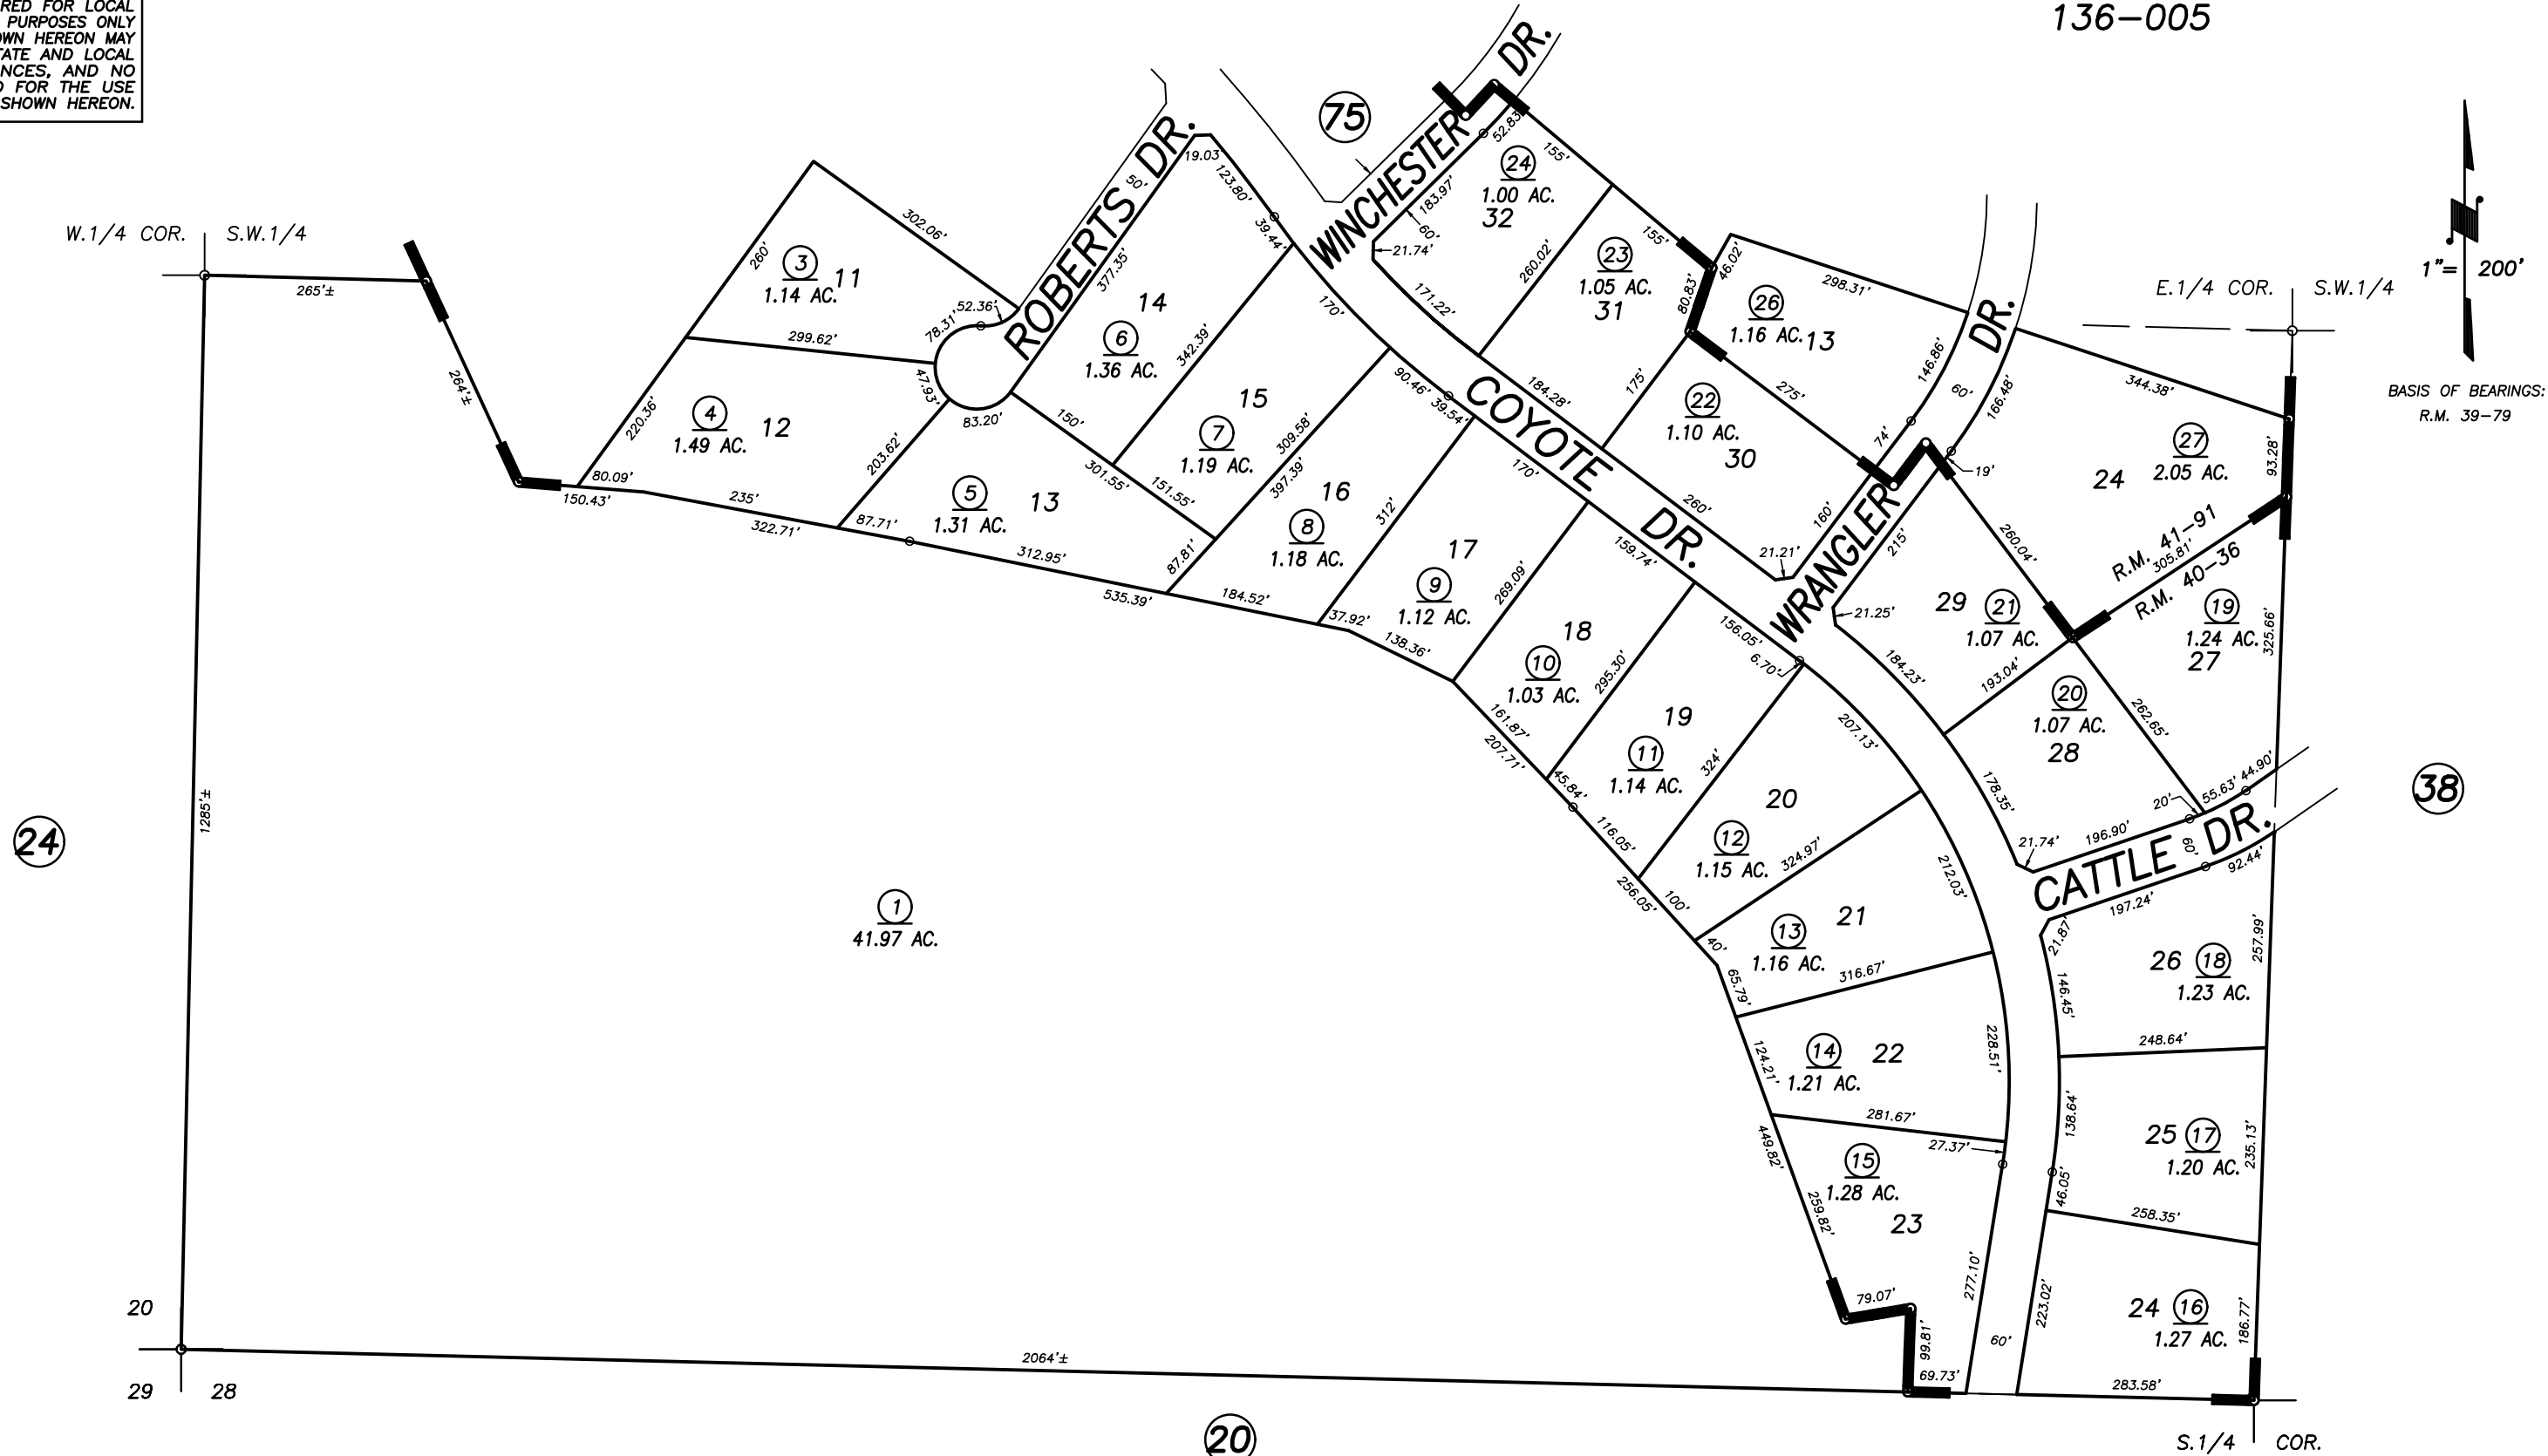

POR. TRACT NO. 753, UNIT 2, R.M. 40-36
POR. TRACT NO. 753, UNIT THREE, R.M. 41-91

VICINITY OF PORTERVILLE
ASSESSOR'S MAPS BK. 284 , PG. 80
COUNTY OF TULARE, CALIFORNIA, U.S.A.

NOTE: Assessor's Parcel Numbers Shown in Circles (1) (123)
Assessor's Block Numbers Shown in Ellipses

2006-0007947	12/14/2006	PHN
REVISION	DATE	TECH