
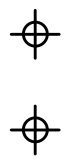
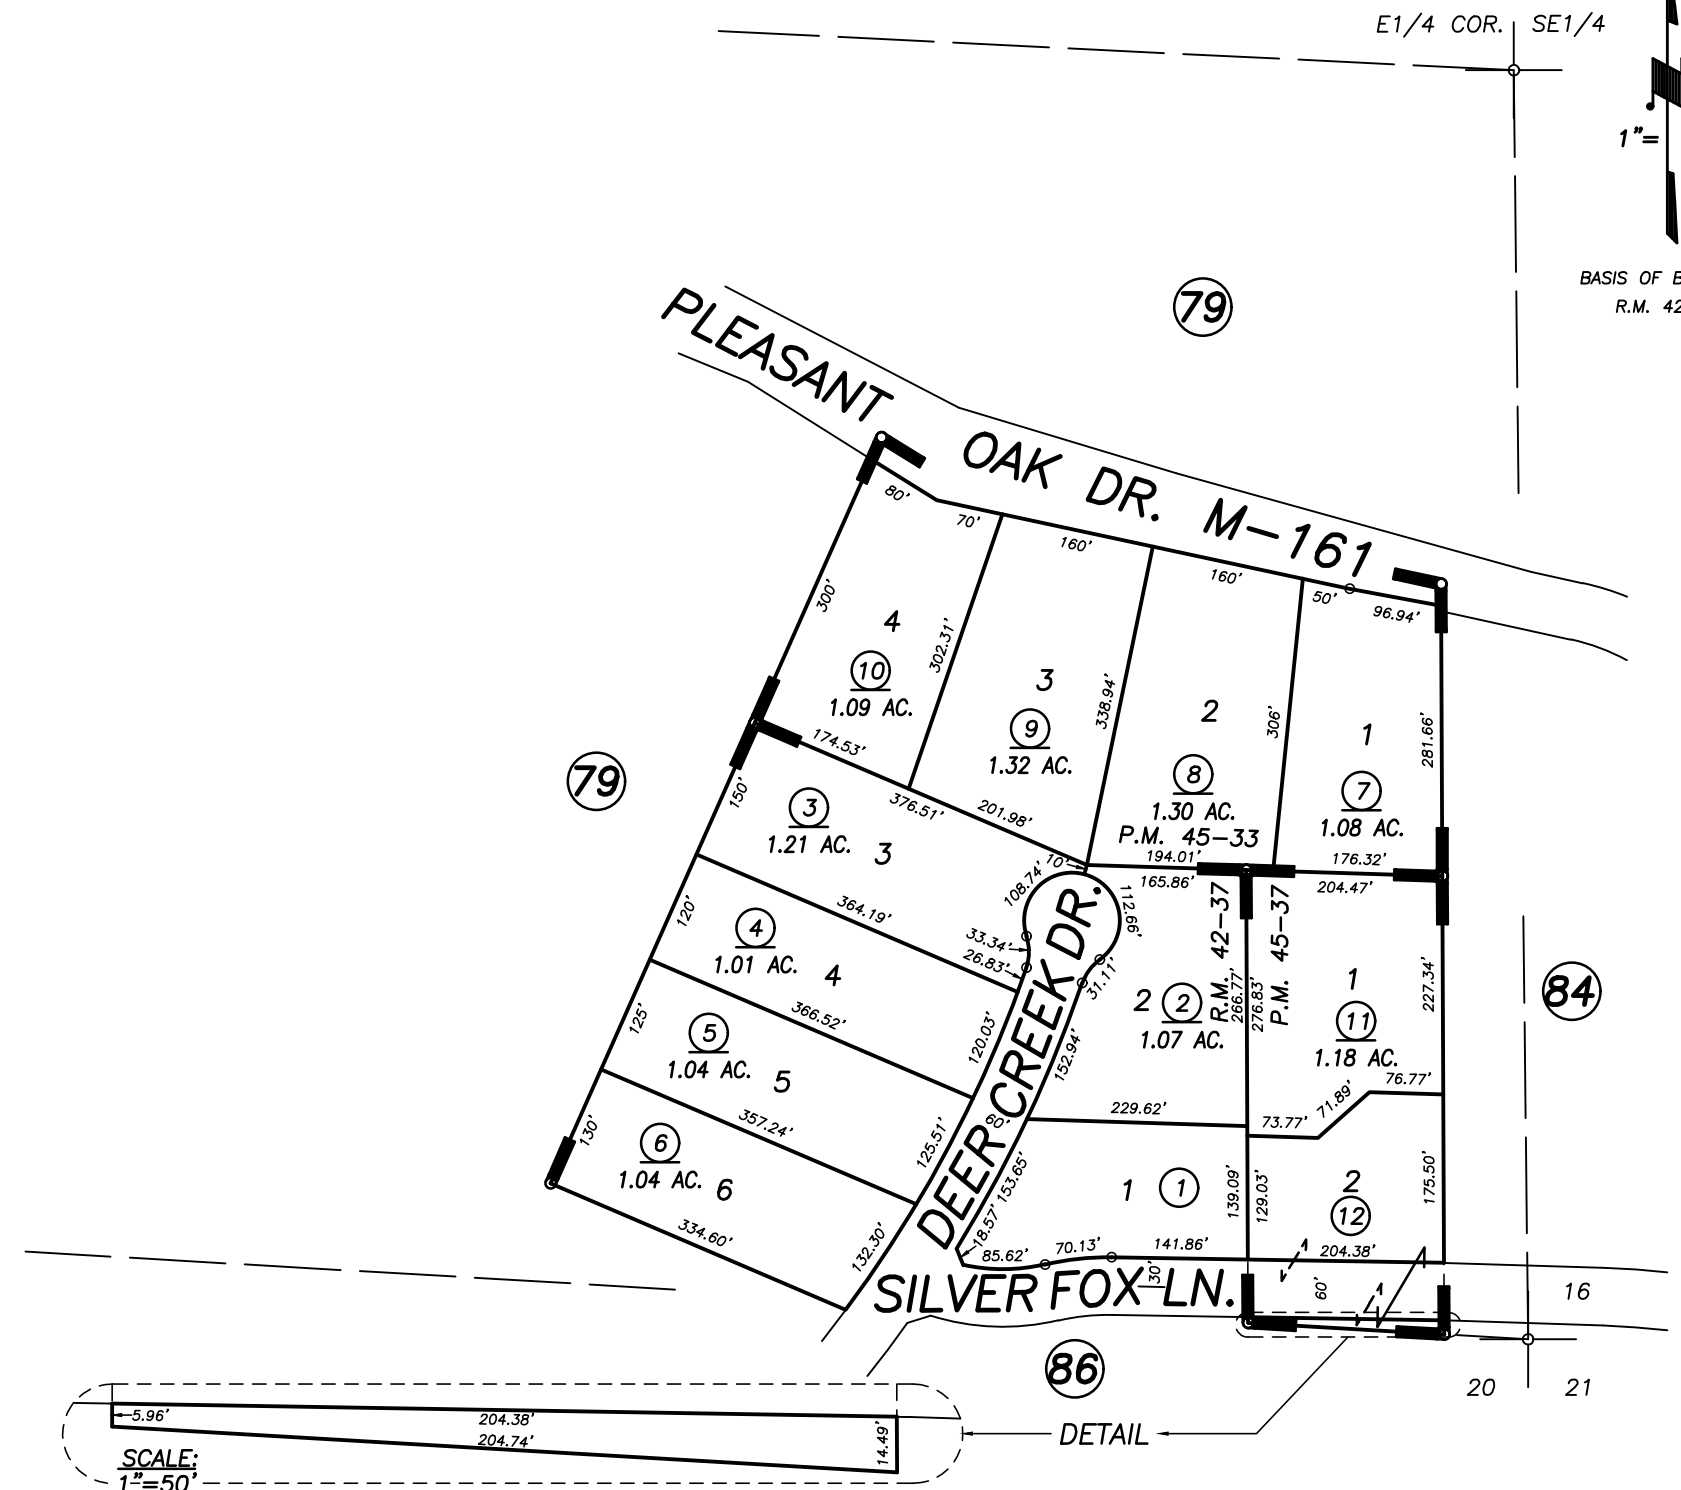
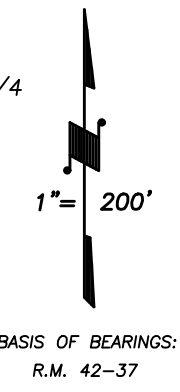
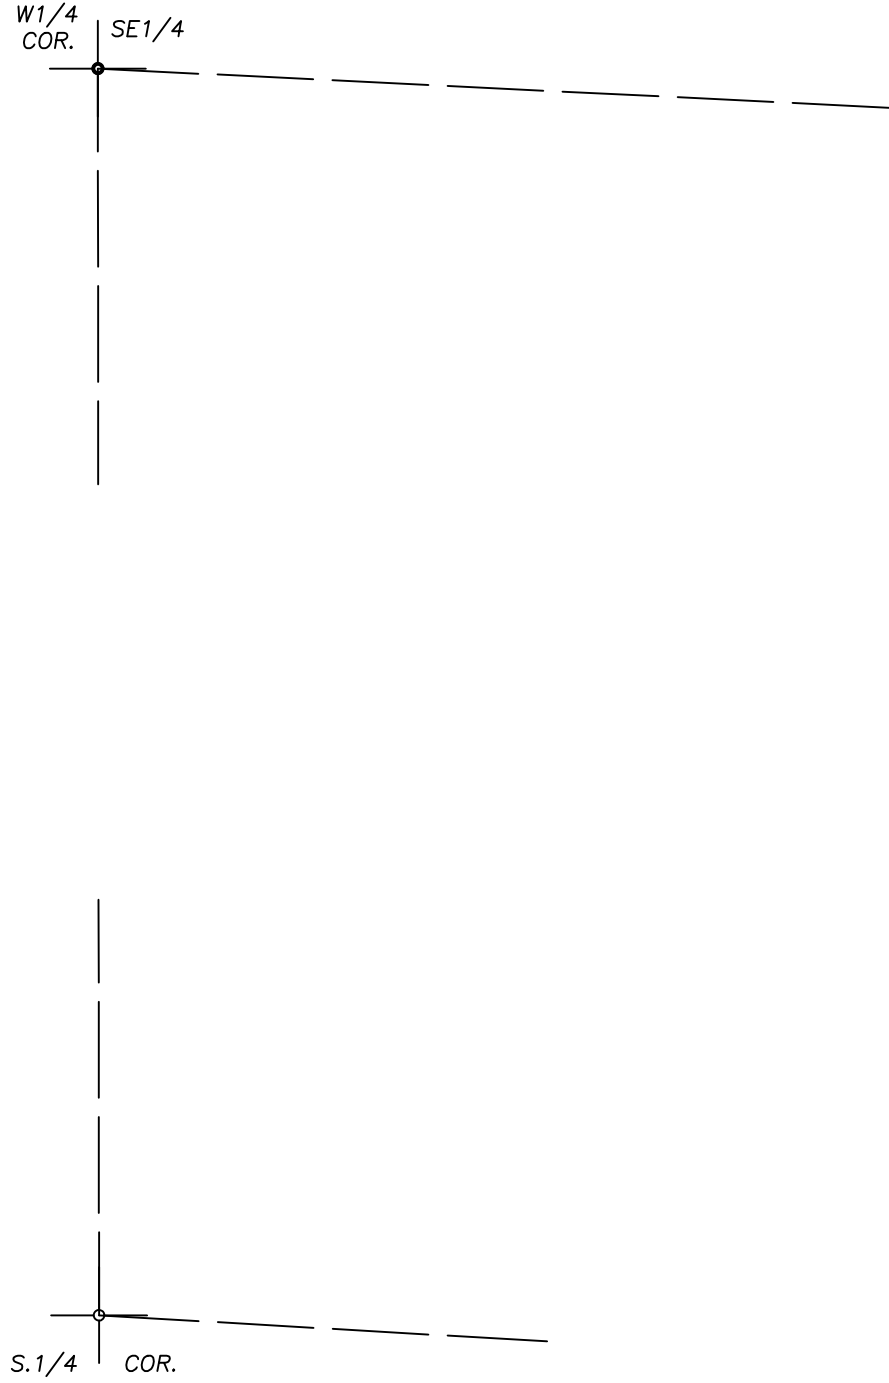


S1/2 OF SE1/4 SEC.17, T.21S., R. 29E., M.D.B.&M.

Tax Area Codes 284-85
136-006

DISCLAIMER
THIS MAP WAS PREPARED FOR LOCAL PROPERTY ASSESSMENT PURPOSES ONLY AND THE PARCELS SHOWN HEREON MAY NOT COMPLY WITH STATE AND LOCAL SUBDIVISION ORDINANCES, AND NO LIABILITY IS ASSUMED FOR THE USE OF THE INFORMATION SHOWN HEREON.

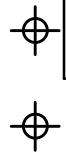

PARCEL MAP NO. 4428, P.M. 45-33
PARCEL MAP NO. 4432, P.M. 45-37
POR. TRACT NO. 756, DEER CREEK, R.M. 42-37

VICINITY OF SPRINGVILLE
ASSESSOR'S MAPS BK. 284 , PG. 85
COUNTY OF TULARE, CALIFORNIA, U.S.A.

NOTE: Assessor's Parcel Numbers Shown in Circles ① ⑫③
Assessor's Block Numbers Shown in Ellipses ⑦⑨ ⑧④ ⑧⑥

2006-0115456	01/22/2007	JRS
REVISION	DATE	TECH