


S1/2 OF N1/2 SEC.16. T.21S., R.29E., M.D.B.&M.


Tax Area Codes 284-89  
136-006

**DISCLAIMER**


THIS MAP WAS PREPARED FOR LOCAL PROPERTY ASSESSMENT PURPOSES ONLY AND THE PARCELS SHOWN HEREON MAY NOT COMPLY WITH STATE AND LOCAL SUBDIVISION ORDINANCES, AND NO LIABILITY IS ASSUMED FOR THE USE OF THE INFORMATION SHOWN HEREON.

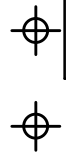

W.1/4 COR. NE 1/4

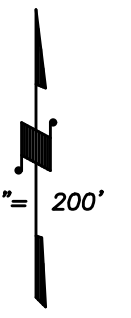

1" = 200'  
BASIS OF BEARINGS:  
P.M. 50-30

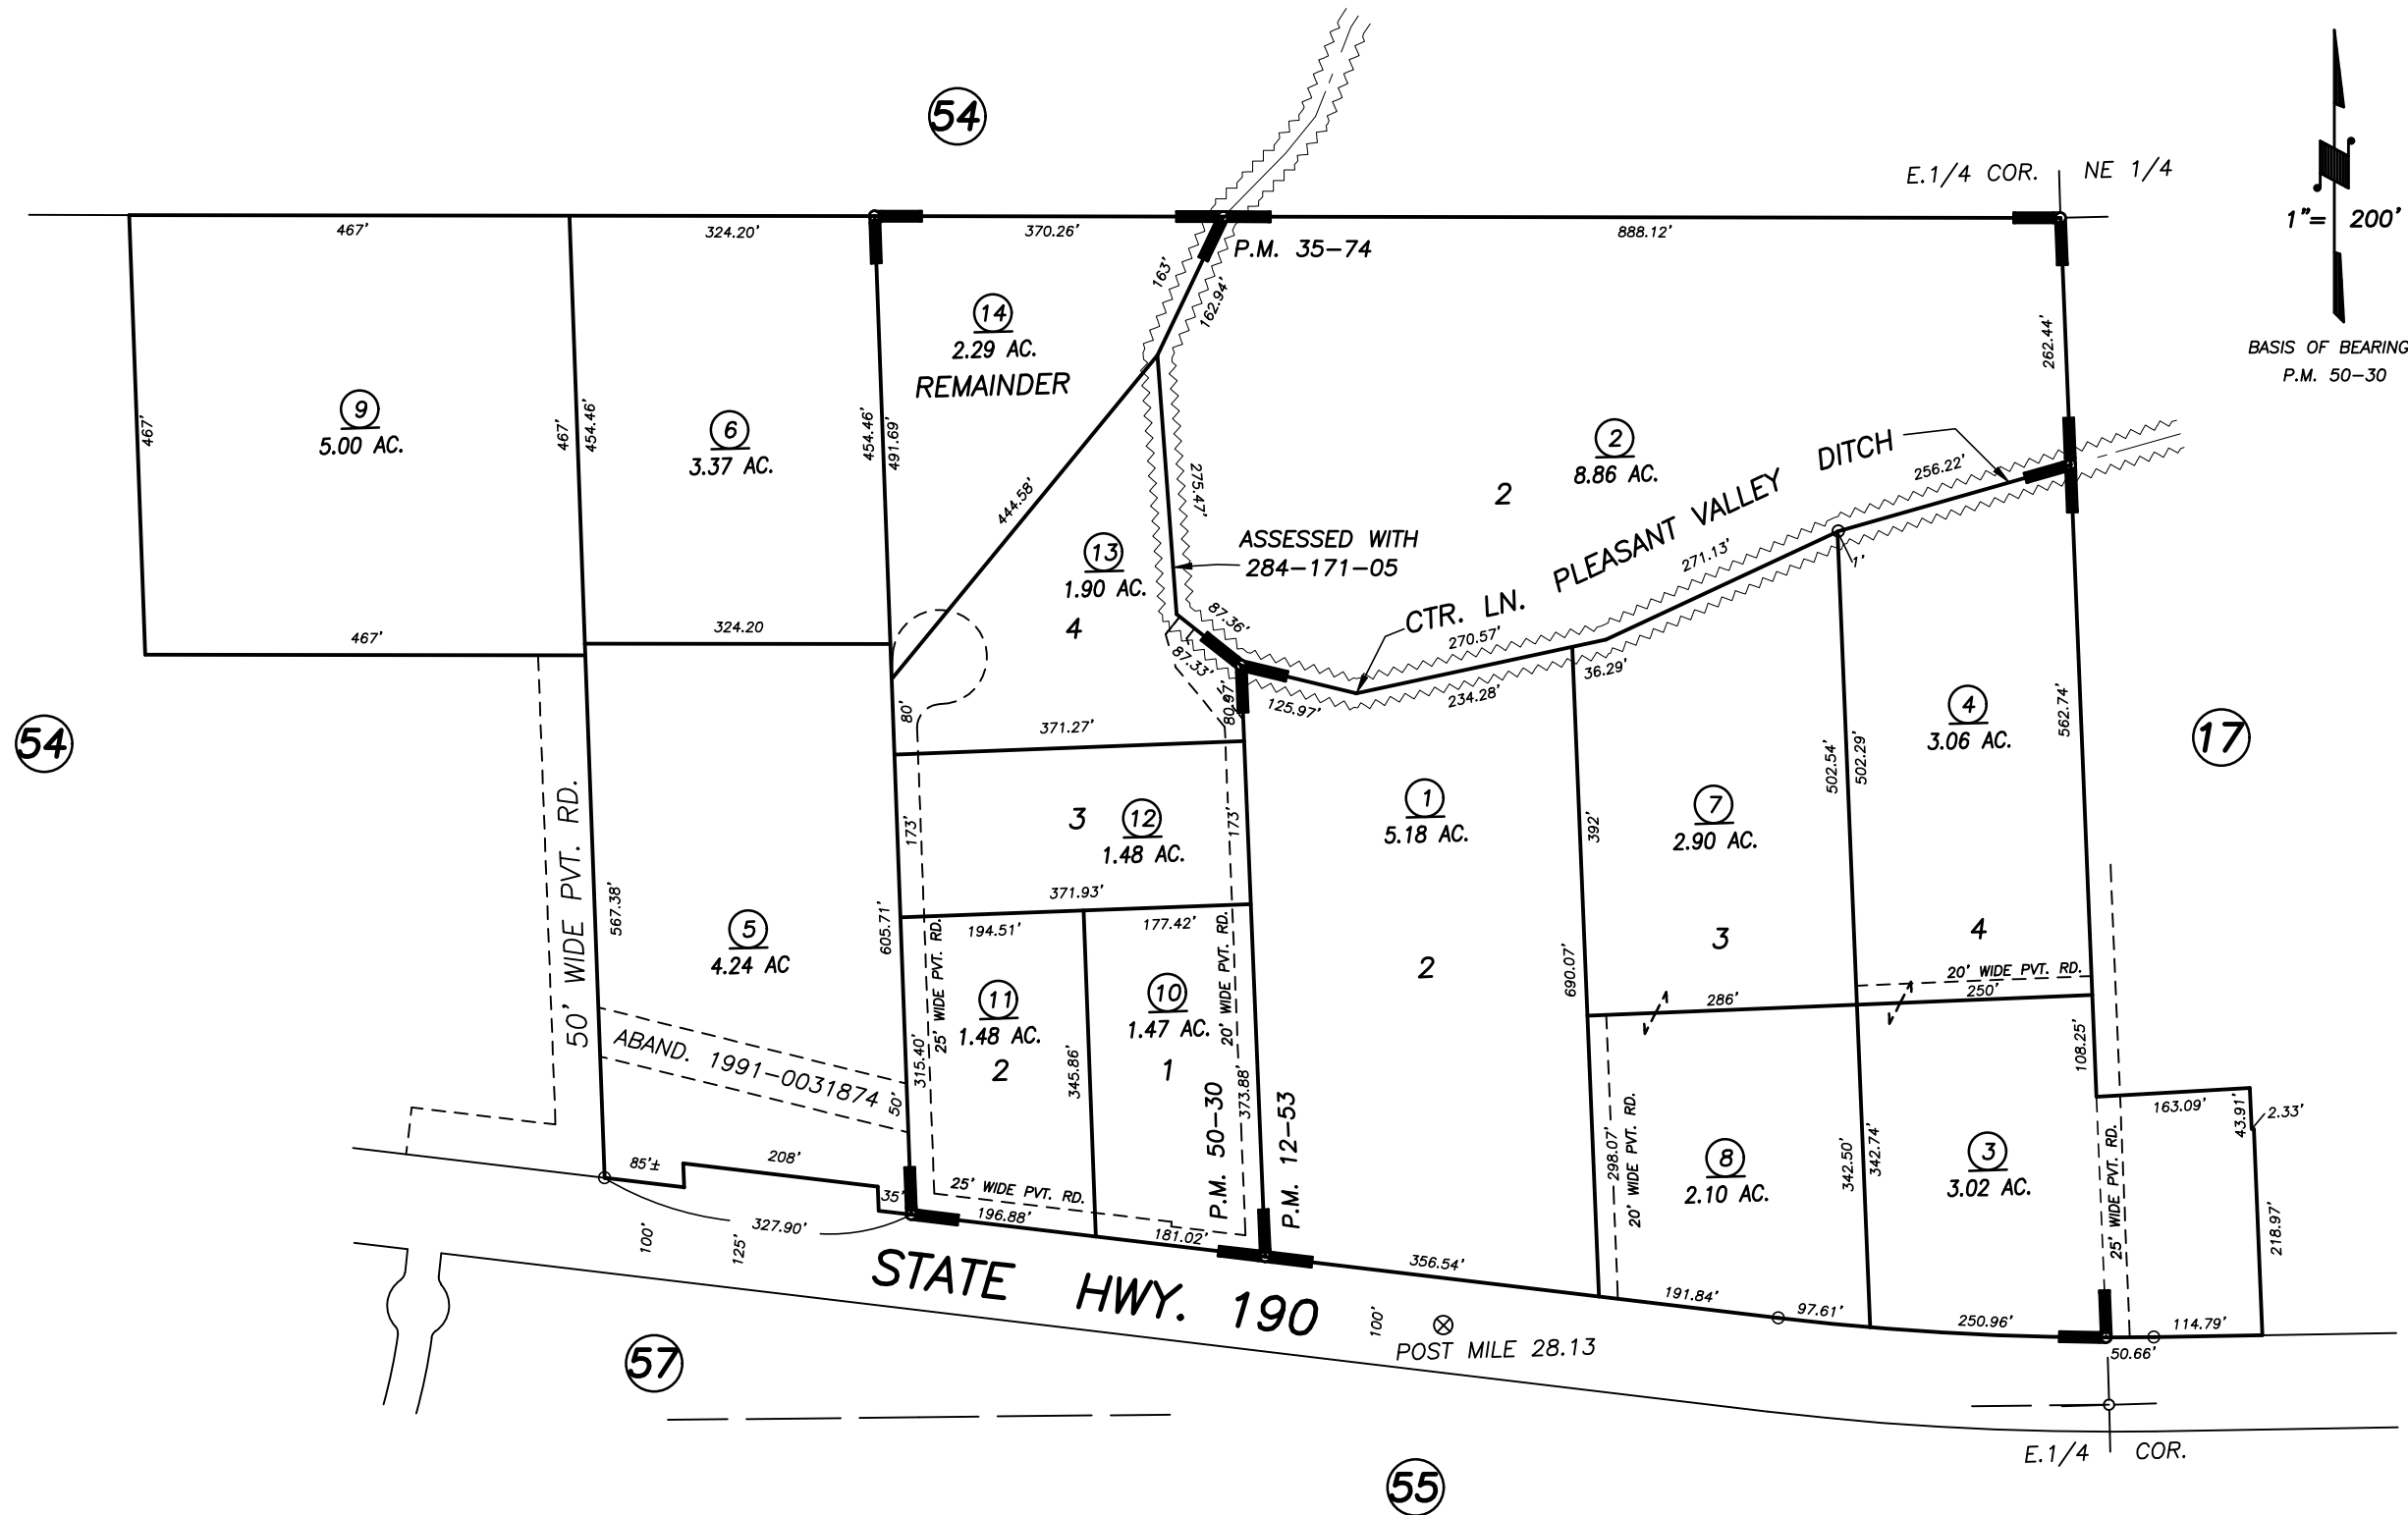

CTR. SEC.

PARCEL MAP NO. 1152, P.M. 12-53  
PARCEL MAP NO. 3472, P.M. 35-74  
PARCEL MAP NO. 4925, P.M. 50-30

VICINITY OF SPRINGVILLE  
ASSESSOR'S MAPS BK. 284 , PG. 89  
COUNTY OF TULARE, CALIFORNIA, U.S.A.

NOTE: Assessor's Parcel Numbers Shown in Circles (1) (123)  
Assessor's Block Numbers Shown in Ellipses

2008-0068536	5/21/2009	JLC
REVISION	DATE	TECH