


DISCLAIMER

THIS MAP WAS PREPARED FOR LOCAL PROPERTY ASSESSMENT PURPOSES ONLY. THE PARCELS SHOWN HEREON MAY NOT COMPLY WITH STATE AND LOCAL SUBDIVISION ORDINANCES. NO LIABILITY IS ASSUMED FOR THE USE OF THE INFORMATION HEREON.

REVISED: 2006-0118997
REASON: 03/18/2009
CAD TECH: CBT

POR. S¹/₂ OF SW¹/₄ OF NW¹/₄ SEC.2, T.21S., R.29E., M.D.B. & M.

TAX CODE AREA **285-01**
136-003

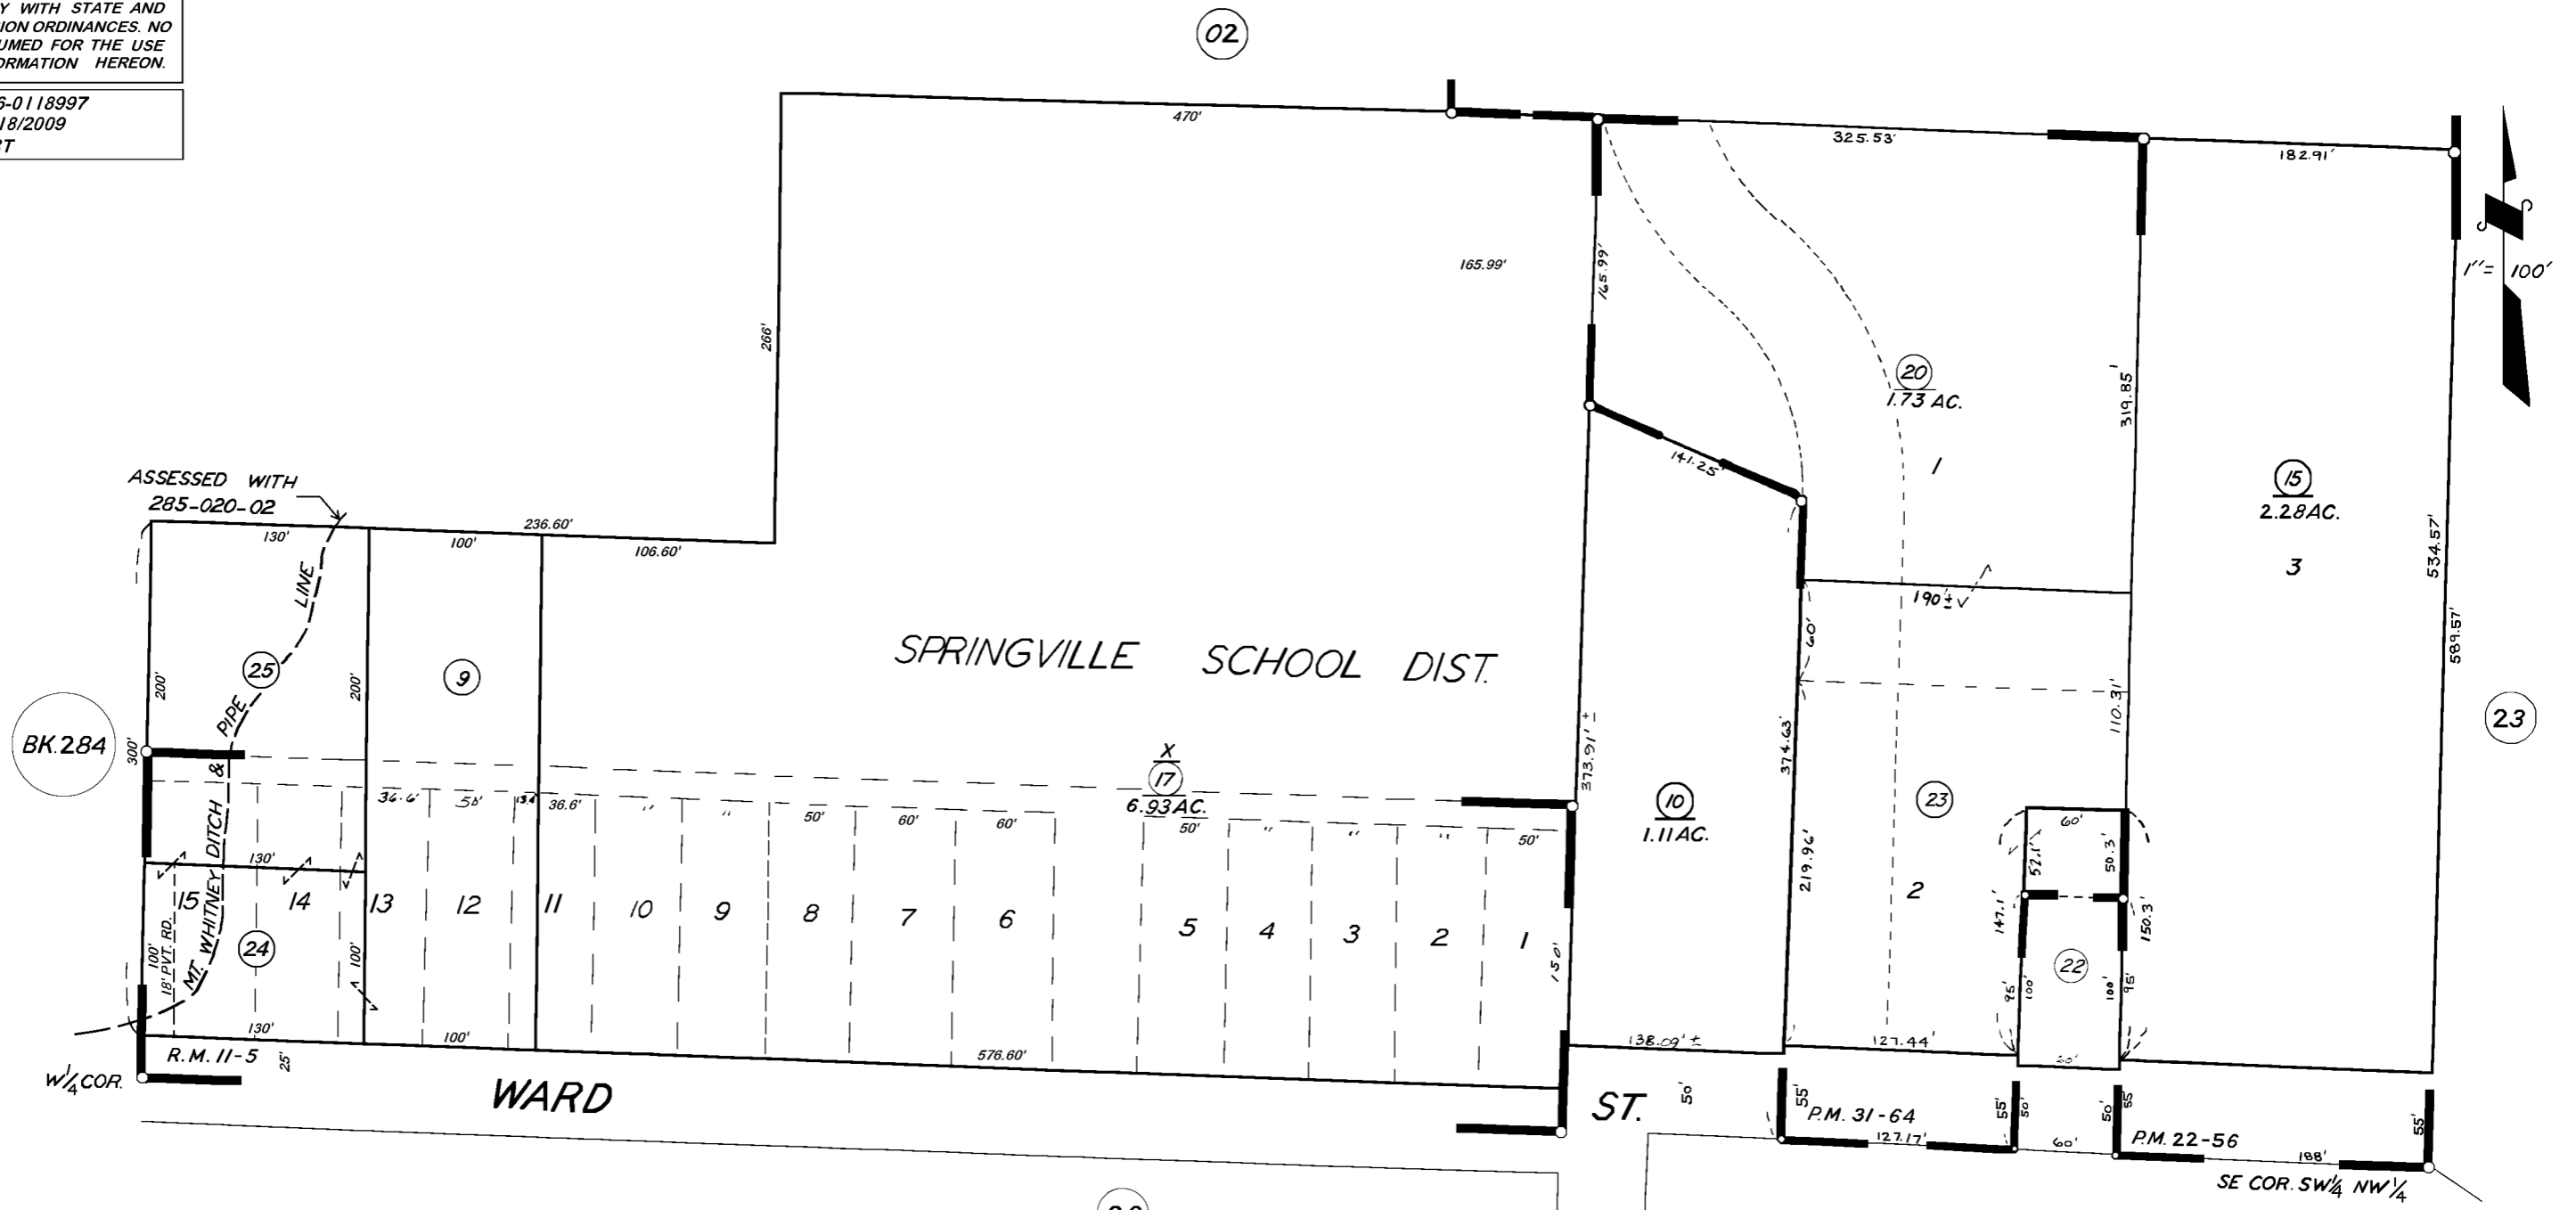

WARD & CRUM ADD., R.M. 11-5
POR. PARCEL MAP 2125, P.M. 22-26
PARCEL MAP 3063, P.M. 31-64

ASSESSOR'S MAPS BK. 285, PG. 01.
COUNTY OF TULARE, CALIF.

NOTE — ASSESSOR'S BLOCK NUMBERS SHOWN IN ELLIPSES
ASSESSOR'S PARCEL NUMBERS SHOWN IN CIRCLES

