


DISCLAIMER
 THIS MAP WAS PREPARED FOR LOCAL PROPERTY ASSESSMENT PURPOSES ONLY. THE PARCELS SHOWN HEREON MAY NOT COMPLY WITH STATE AND LOCAL SUBDIVISION ORDINANCES. NO LIABILITY IS ASSUMED FOR THE USE OF THE INFORMATION HEREON.

REVISED: 05/21/2014
 REASON: 2013-0079451
 CAD TECH: ARP

BLOCKS 1 & 2 OF C.W. HUBBS ADD. TO SPRINGVILLE

TAX CODE AREA 285-10
 136-003

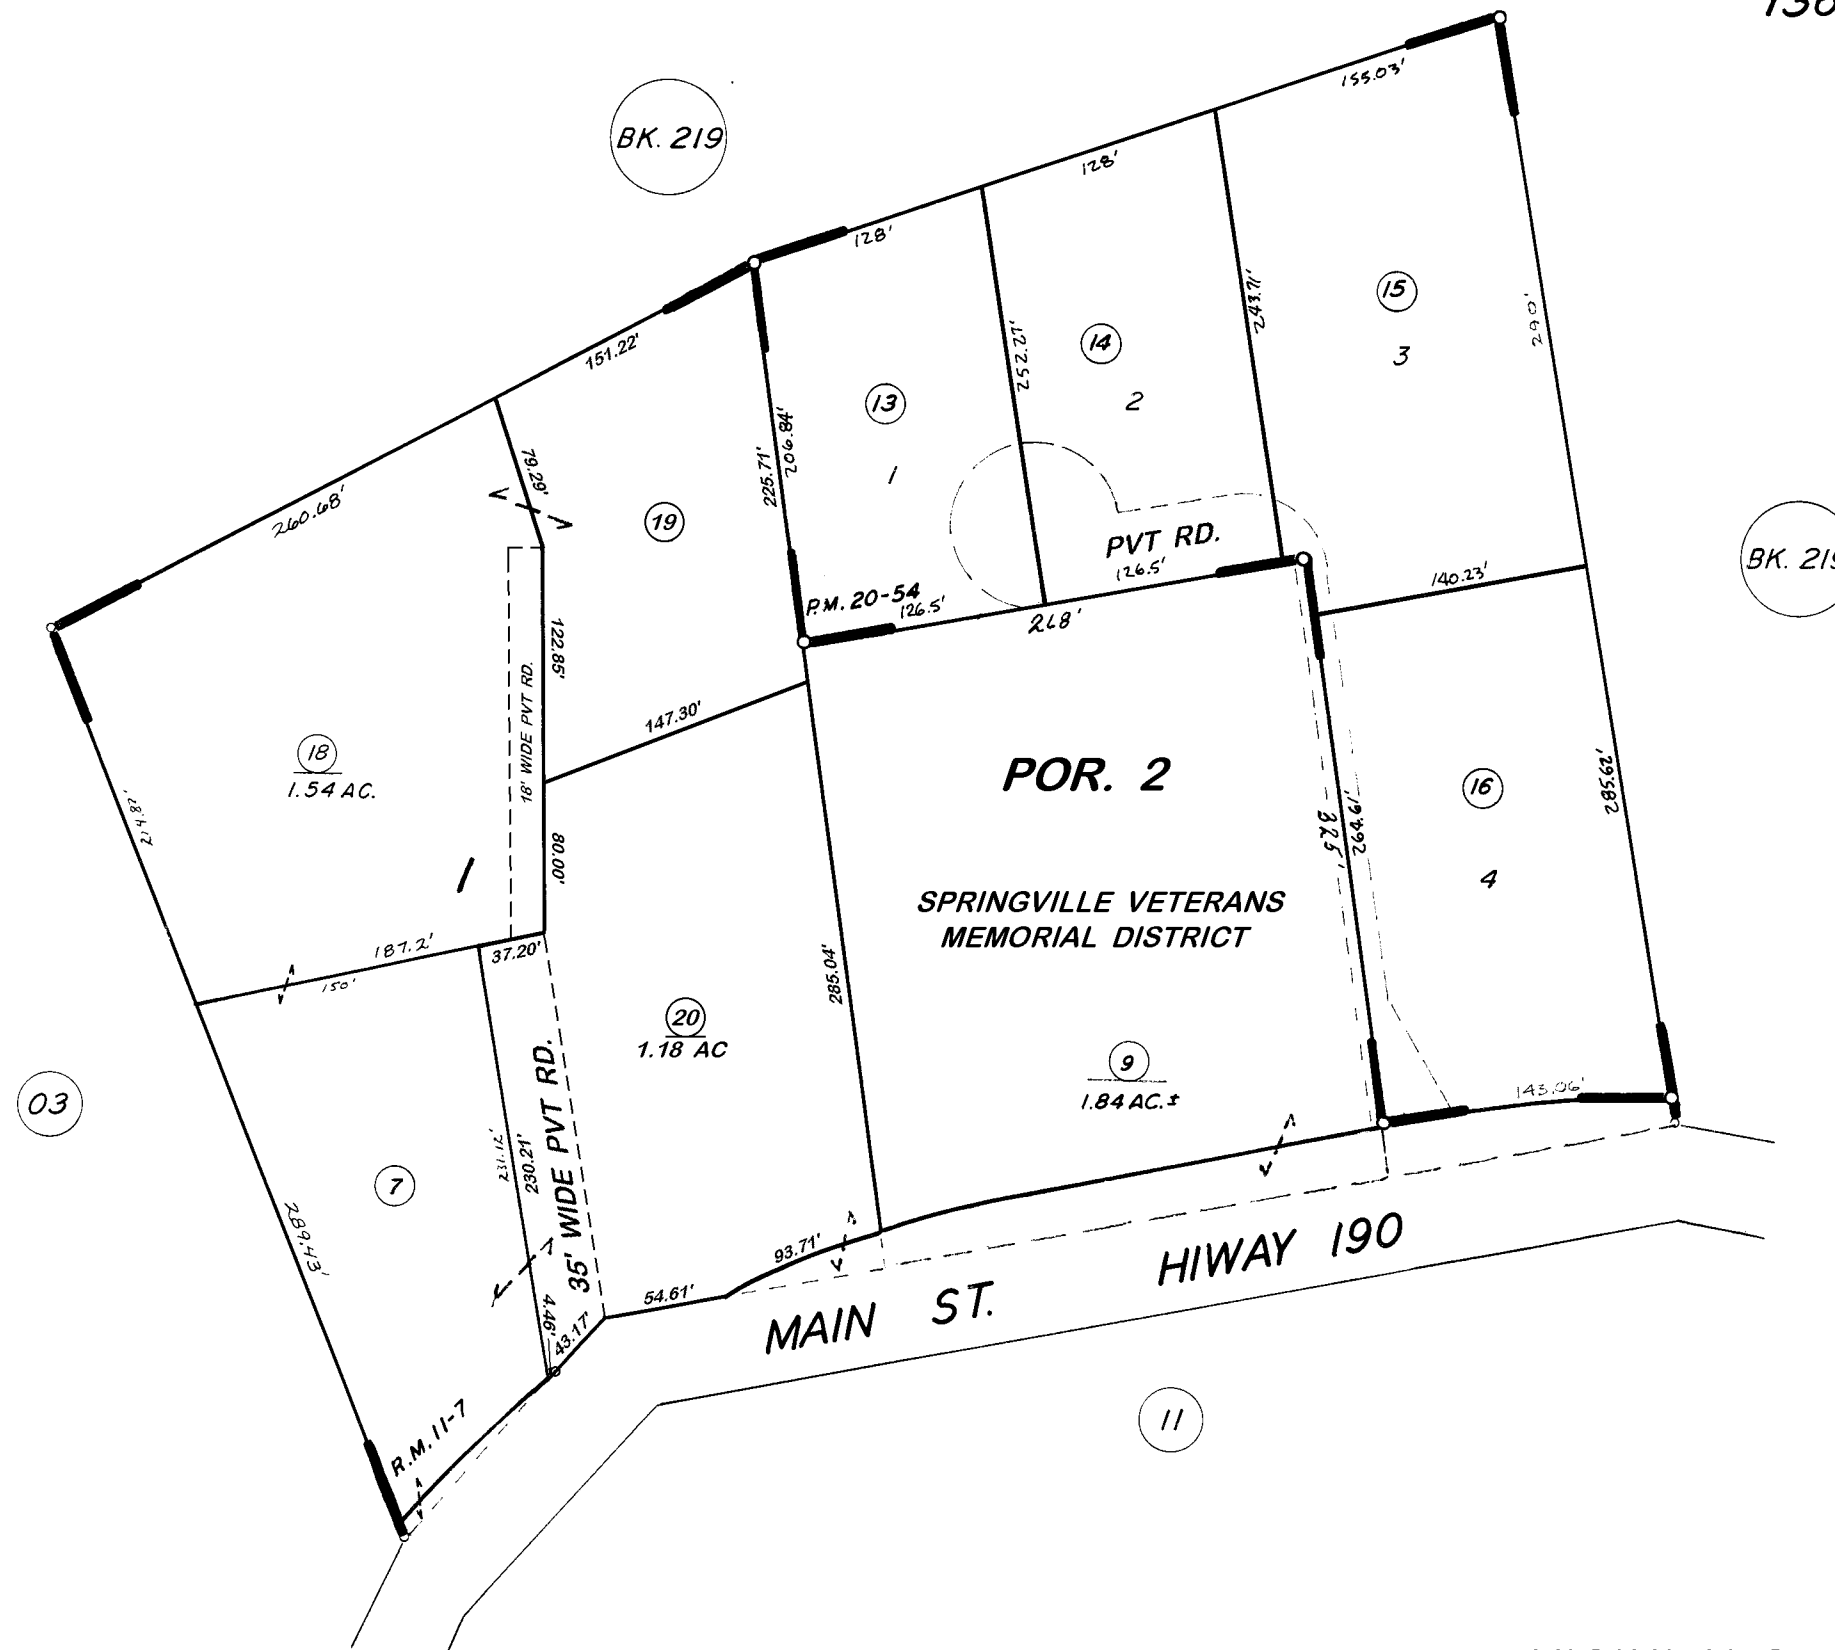

POR. C.W. HUBBS ADD. TO SPRINGVILLE, R.M. 11-7
 PARCEL MAP 1953, P.M. 20-54

VICINITY OF SPRINGVILLE
 ASSESSOR'S MAPS BK. 285, PG. 10.
 COUNTY OF TULARE, CALIF.

NOTE — ASSESSOR'S BLOCK NUMBERS SHOWN IN ELLIPSES ○ ○
 ASSESSOR'S PARCEL NUMBERS SHOWN IN CIRCLES ○ ○