


DISCLAIMER
THIS MAP WAS PREPARED FOR LOCAL
PROPERTY ASSESSMENT PURPOSES
ONLY. THE PARCELS SHOWN HEREON
MAY NOT COMPLY WITH STATE AND
LOCAL SUBDIVISION ORDINANCES. NO
LIABILITY IS ASSUMED FOR THE USE
OF THE INFORMATION HEREON.

REVISED: 05/15/2013
REASON: 1976-0029263
CAD TECH: CMB

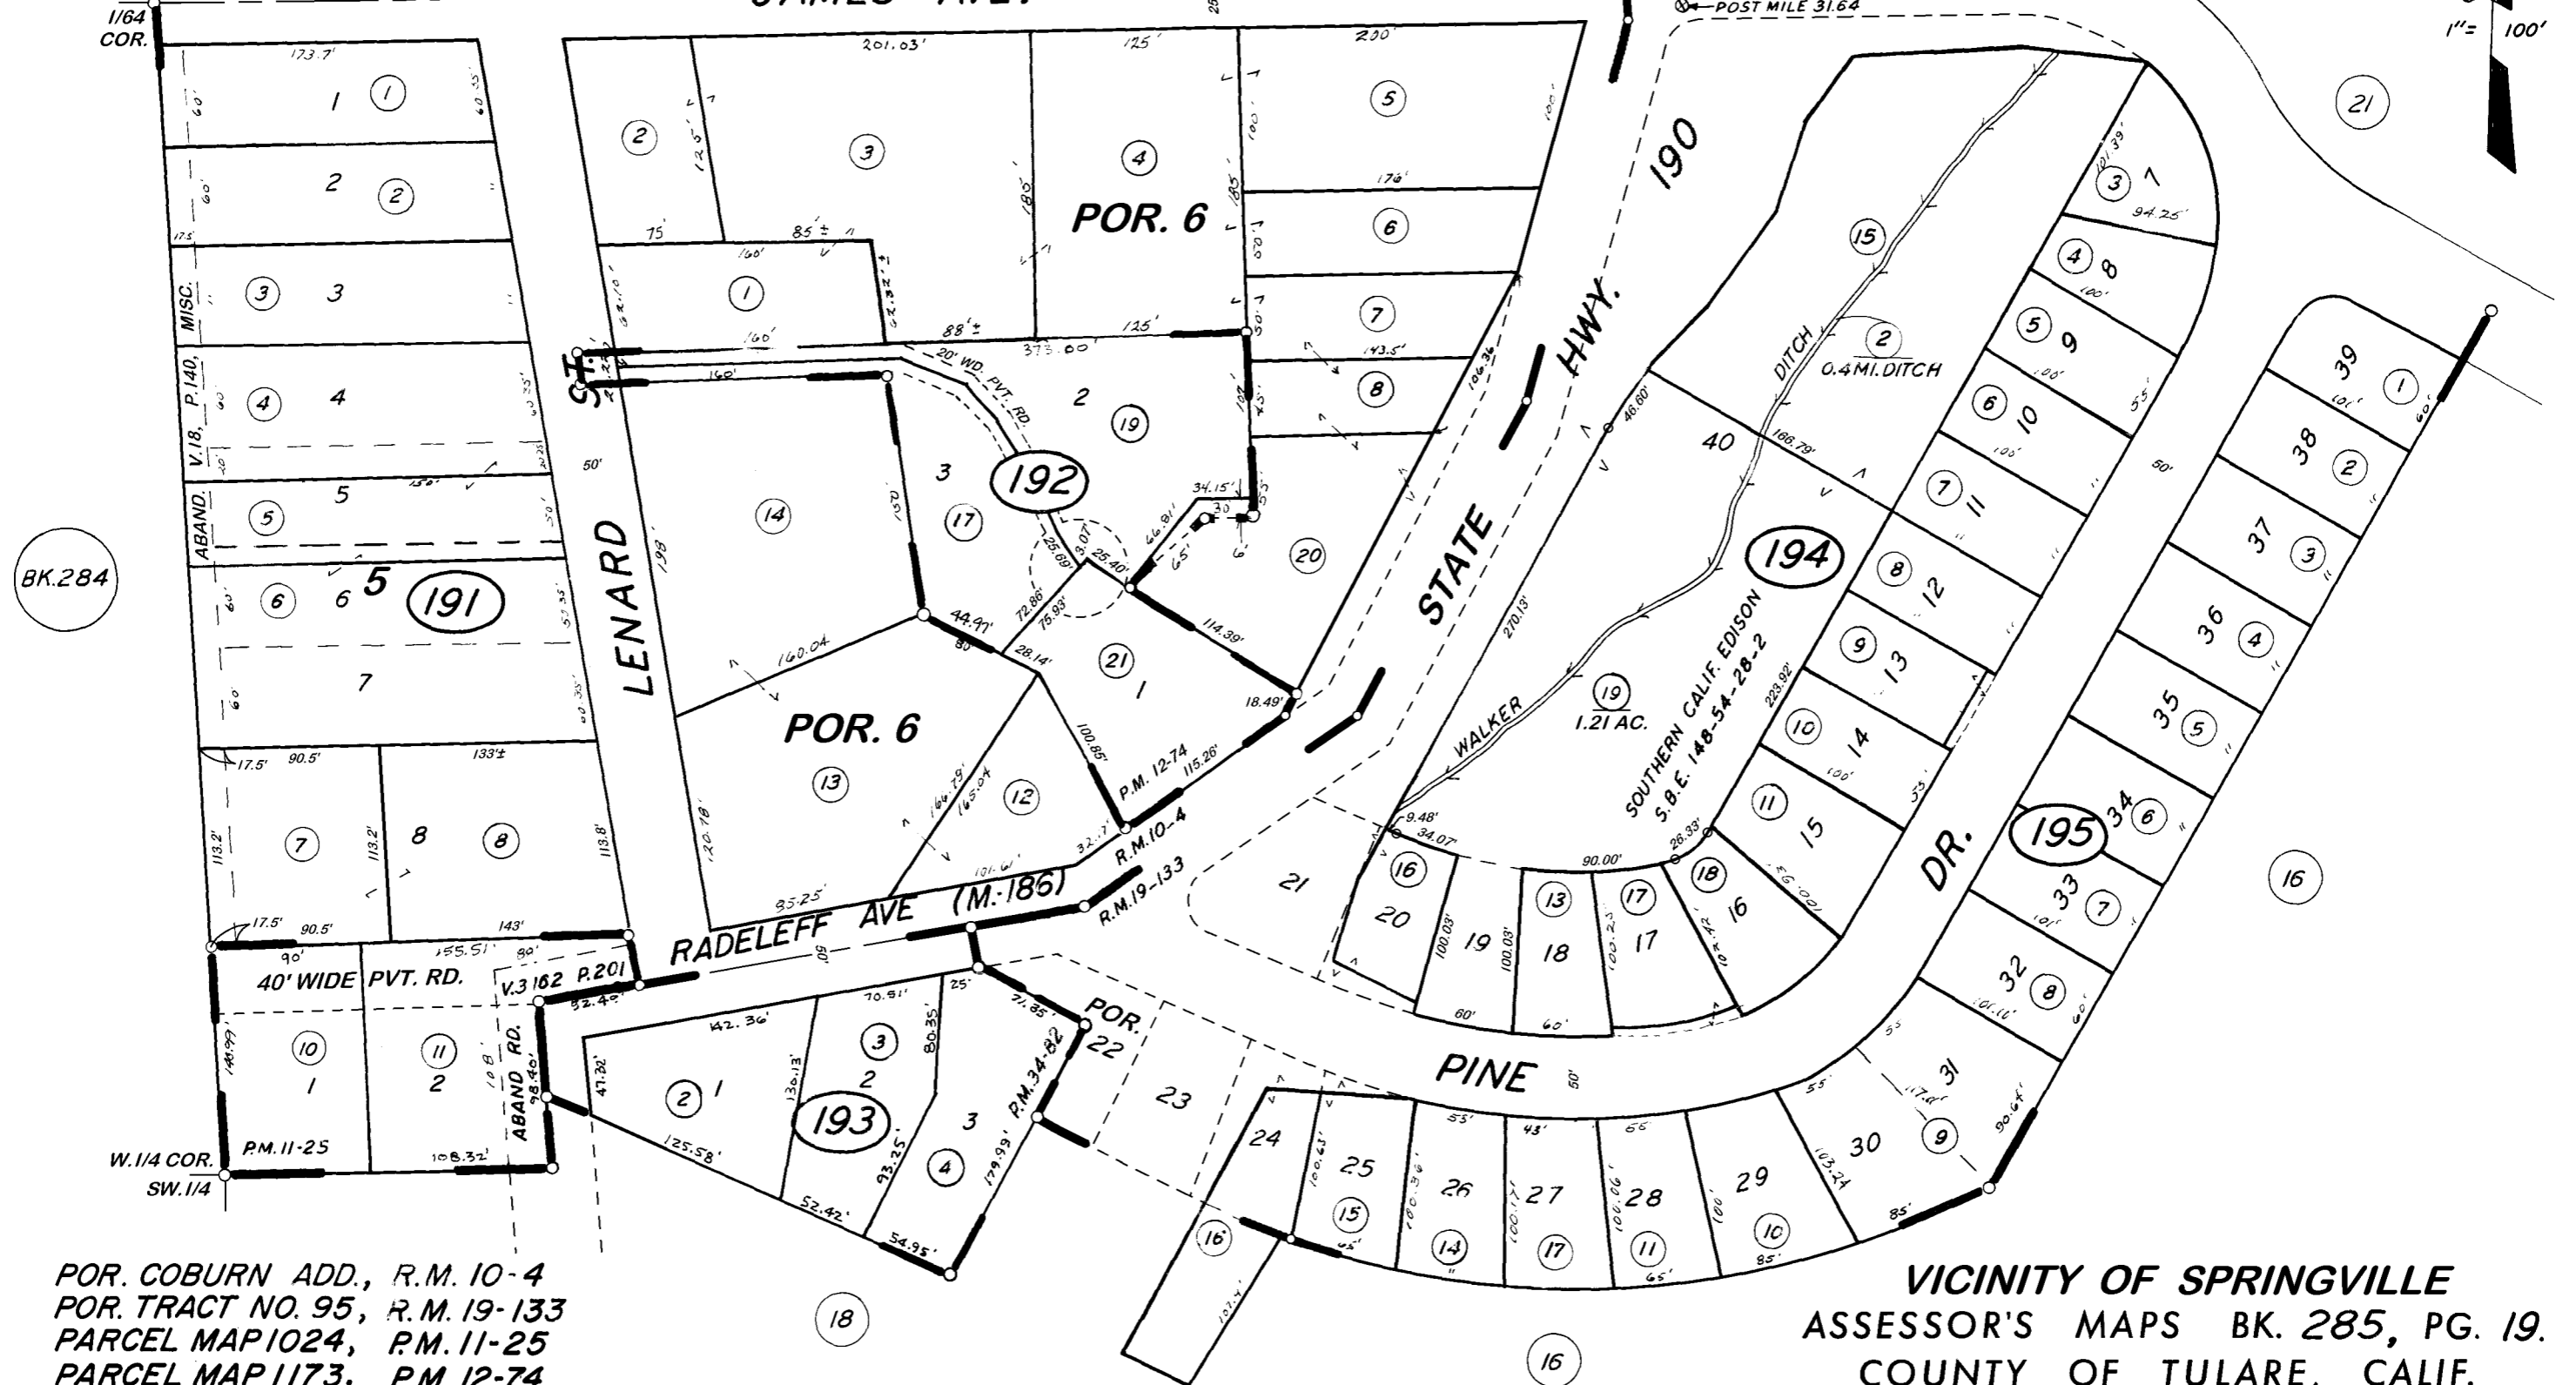

POR. COBURN ADD., R.M. 10-4
POR. TRACT NO. 95, R.M. 19-133
PARCEL MAP 1024, P.M. 11-25
PARCEL MAP 1173, P.M. 12-74
PARCEL MAP 3380, P.M. 34-82

VICINITY OF SPRINGVILLE
ASSESSOR'S MAPS BK. 285, PG. 19.
COUNTY OF TULARE, CALIF.

NOTE — ASSESSOR'S BLOCK NUMBERS SHOWN IN ELLIPSES
ASSESSOR'S PARCEL NUMBERS SHOWN IN CIRCLES