


**DISCLAIMER**  
 THIS MAP WAS PREPARED FOR LOCAL PROPERTY ASSESSMENT PURPOSES ONLY. THE PARCELS SHOWN HEREON MAY NOT COMPLY WITH STATE AND LOCAL SUBDIVISION ORDINANCES. NO LIABILITY IS ASSUMED FOR THE USE OF THE INFORMATION HEREON. R & T CODE SEC. 327, 408.3, ETC.  
 REVISED: 03/11/2020  
 REASON: 2019-0076389  
 CAD TECH: ASG

SEC'S. 15 & 16, T.22S., R.23E., M.D.B.&M.

TAX CODE AREA  
 166-001  
 166-003

291-06

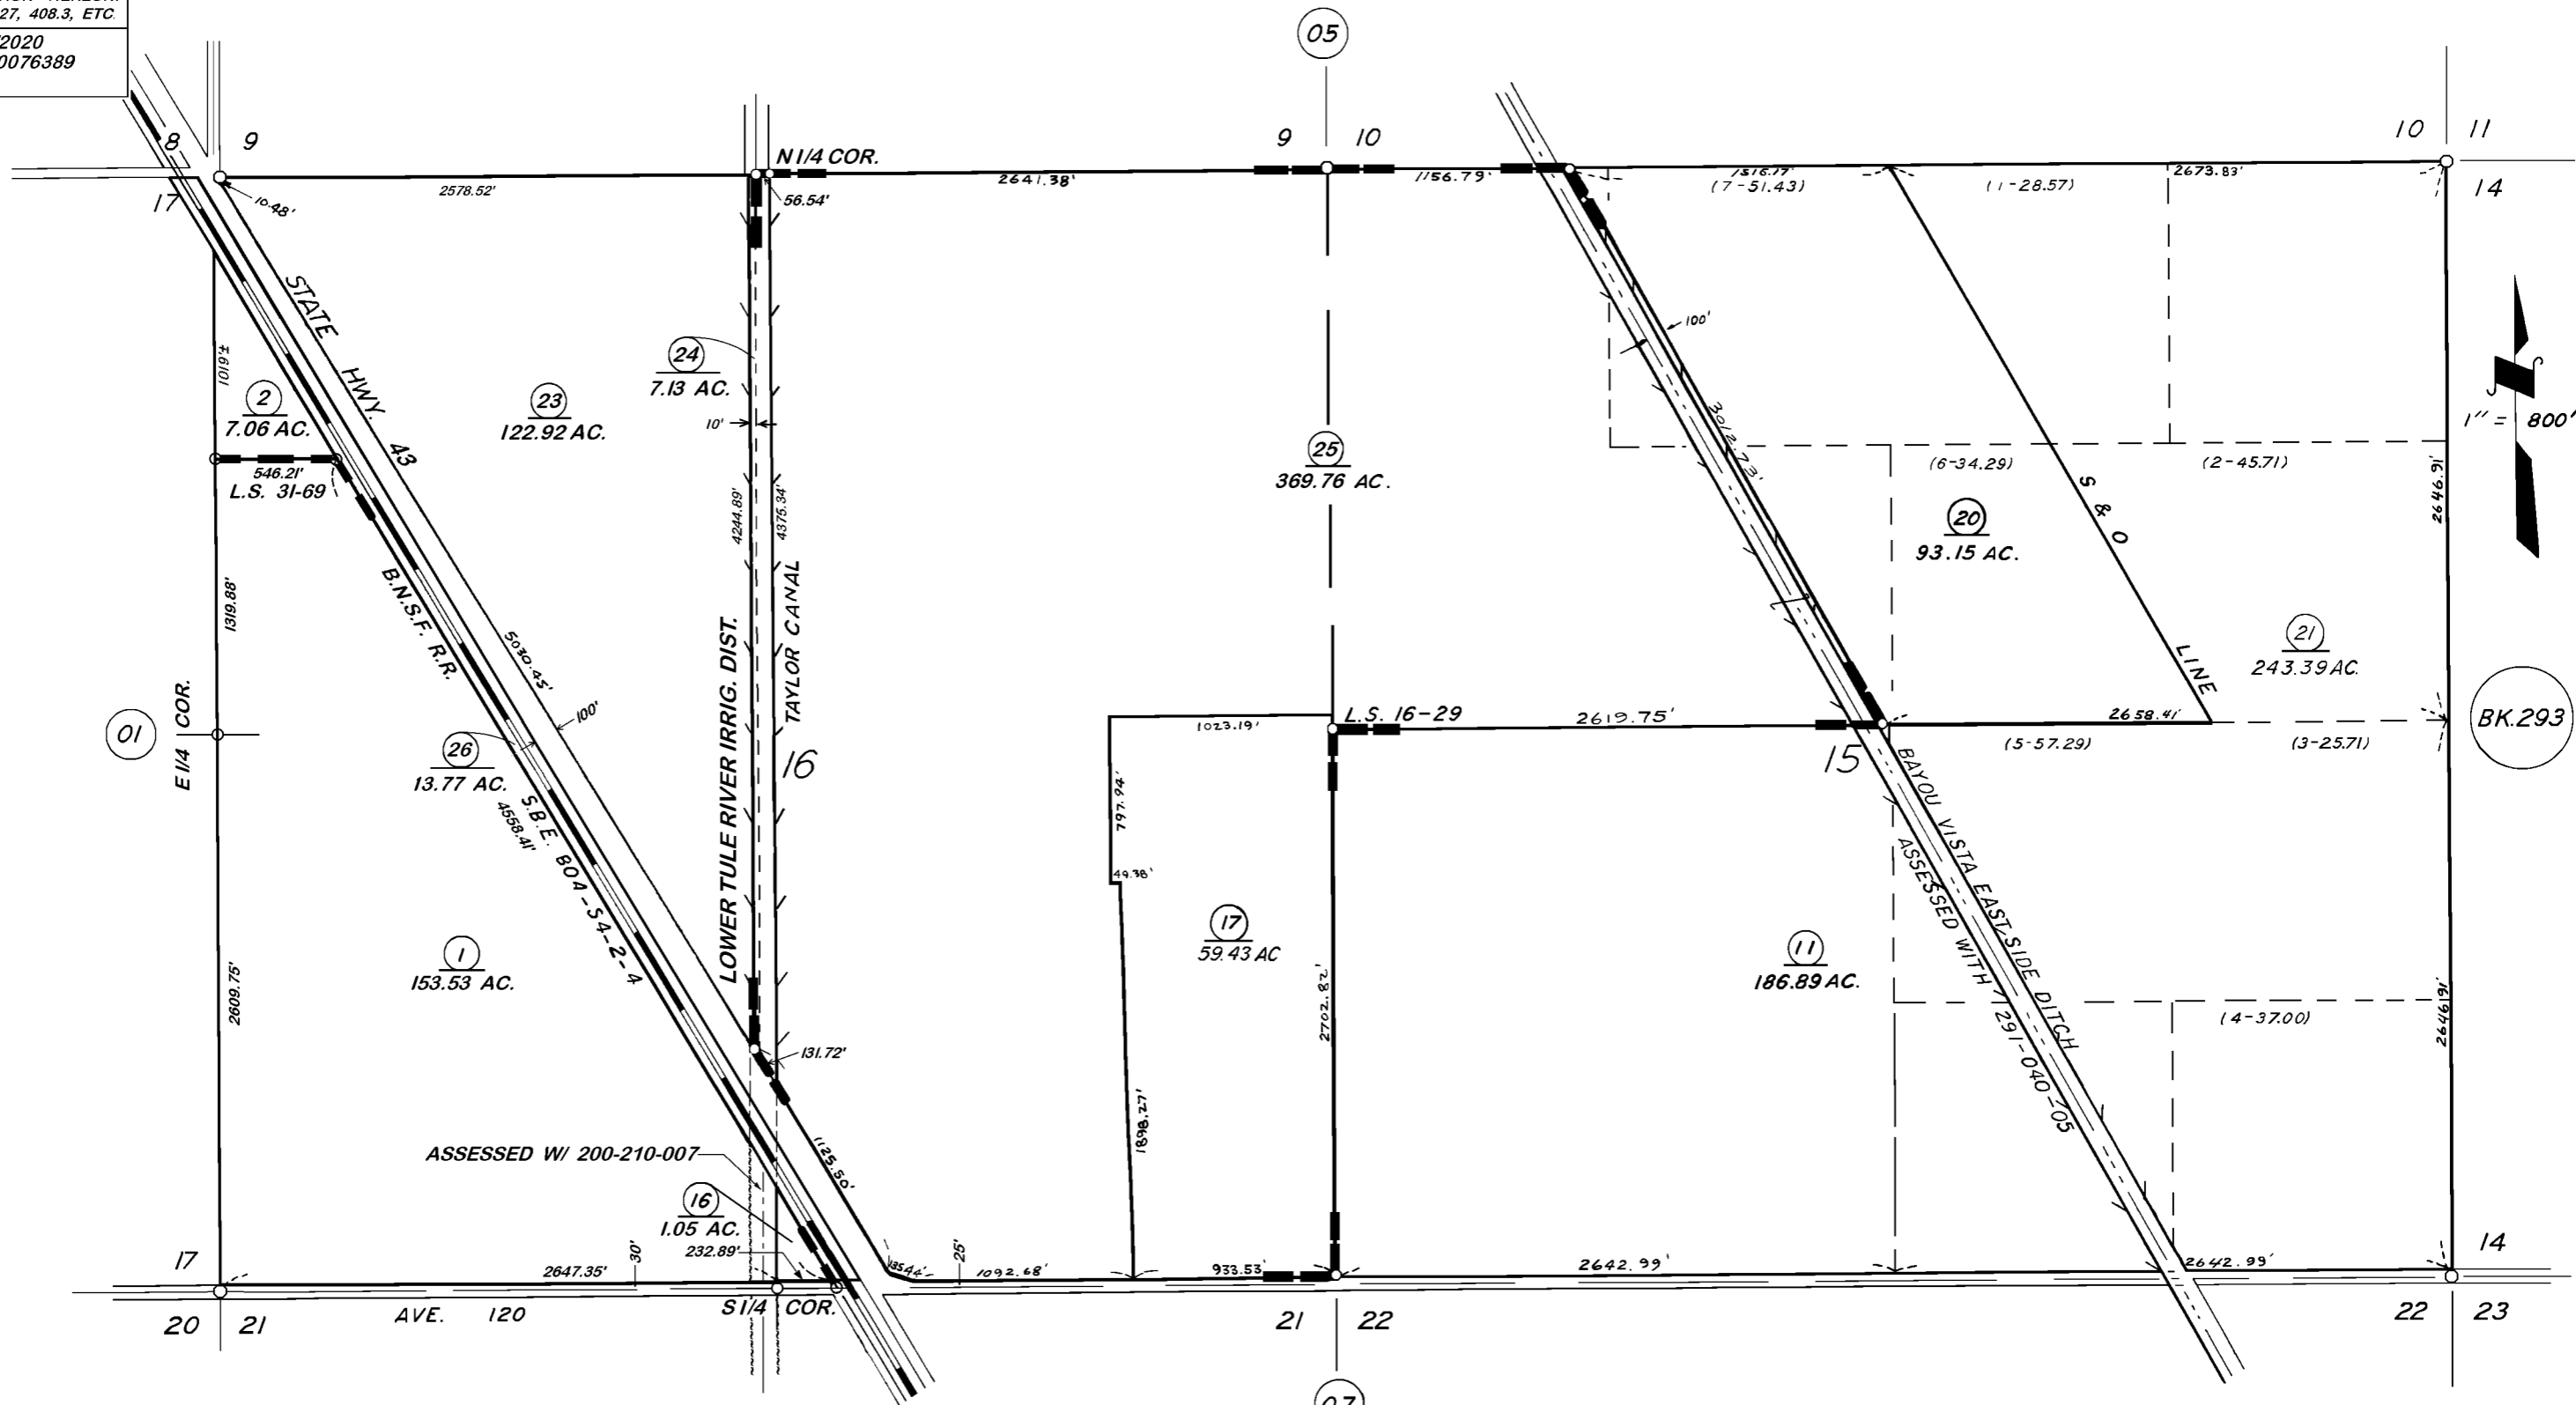

RECORD OF SURVEY, L.S. 16-29  
 POR. RECORD OF SURVEY, L.S. 31-34 (SEC. 17 & ETC.)  
 POR. RECORD OF SURVEY, L.S. 31-69

VICINITY OF ANGIOLA  
 ASSESSOR'S MAPS BK. 291, PG. 06.  
 COUNTY OF TULARE, CALIF.

NOTE — ASSESSOR'S BLOCK NUMBERS SHOWN IN ELLIPSES  
 ASSESSOR'S PARCEL NUMBERS SHOWN IN CIRCLES