


**DISCLAIMER**  
 THIS MAP WAS PREPARED FOR LOCAL PROPERTY ASSESSMENT PURPOSES ONLY. THE PARCELS SHOWN HEREON MAY NOT COMPLY WITH STATE AND LOCAL SUBDIVISION ORDINANCES. NO LIABILITY IS ASSUMED FOR THE USE OF THE INFORMATION HEREON. R & T CODE SEC. 327, 408.3, ETC.  
 REVISED: 9/27/2021  
 REASON: 2021-0069531  
 CAD TECH: NFL

SEC'S. 13 & 24, T.22S., R.23E., M.D.B.&M.

TAX CODE AREA **293-01**  
 166-002  
 166-006

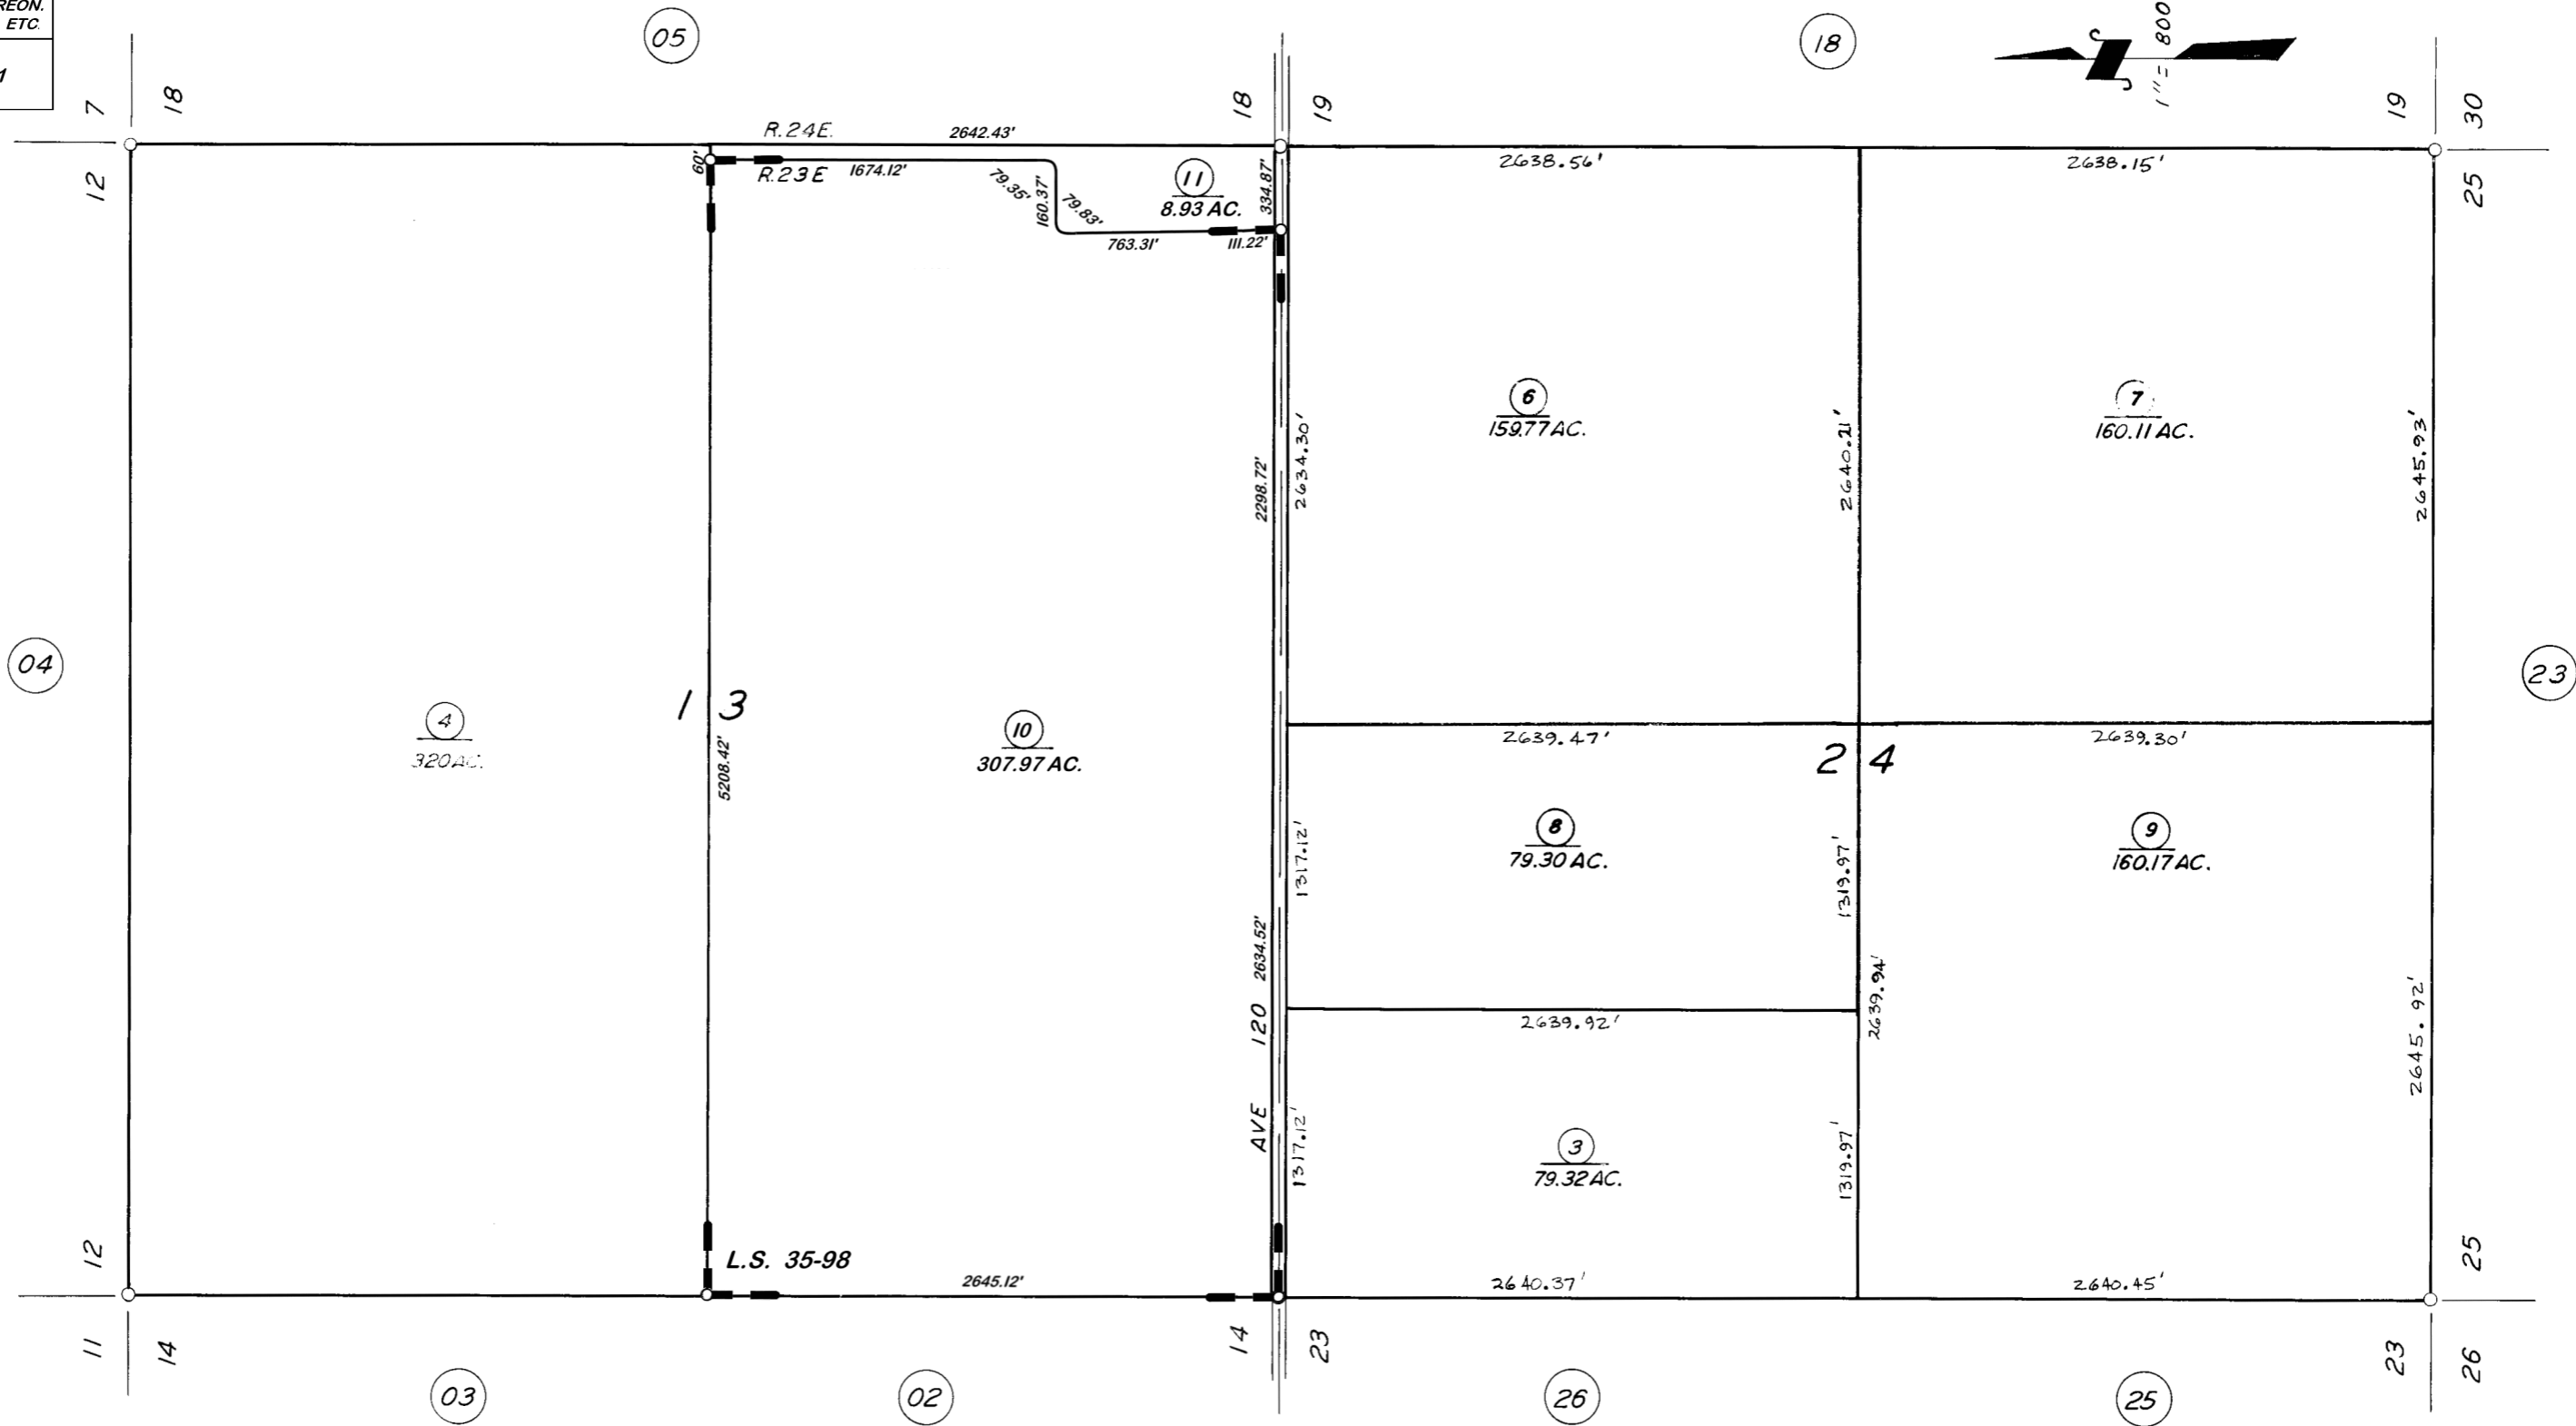

POR. RECORD OF SURVEY, L.S. 10-85 (ALL SEC. 24)  
 RECORD OF SURVEY, L.S. 35-98

VICINITY OF ANGIOLA  
 ASSESSOR'S MAPS BK. 293, PG. 01.  
 COUNTY OF TULARE, CALIF.

NOTE -- ASSESSOR'S BLOCK NUMBERS SHOWN IN ELLIPSES  
 ASSESSOR'S PARCEL NUMBERS SHOWN IN CIRCLES

