


**DISCLAIMER**  
 THIS MAP WAS PREPARED FOR LOCAL PROPERTY ASSESSMENT PURPOSES ONLY AND THE PARCELS SHOWN HEREON MAY NOT COMPLY WITH STATE AND LOCAL SUBDIVISION ORDINANCES, AND NO LIABILITY IS ASSUMED FOR THE USE OF THE INFORMATION SHOWN HEREON. R & T CODE SEC. 327, 408.3, ETC.

N 1/2 SEC. 19, T.22S., R.25E., M.D.B.& M.

Tax Area Code 295-01  
 124-001

Bk. 300

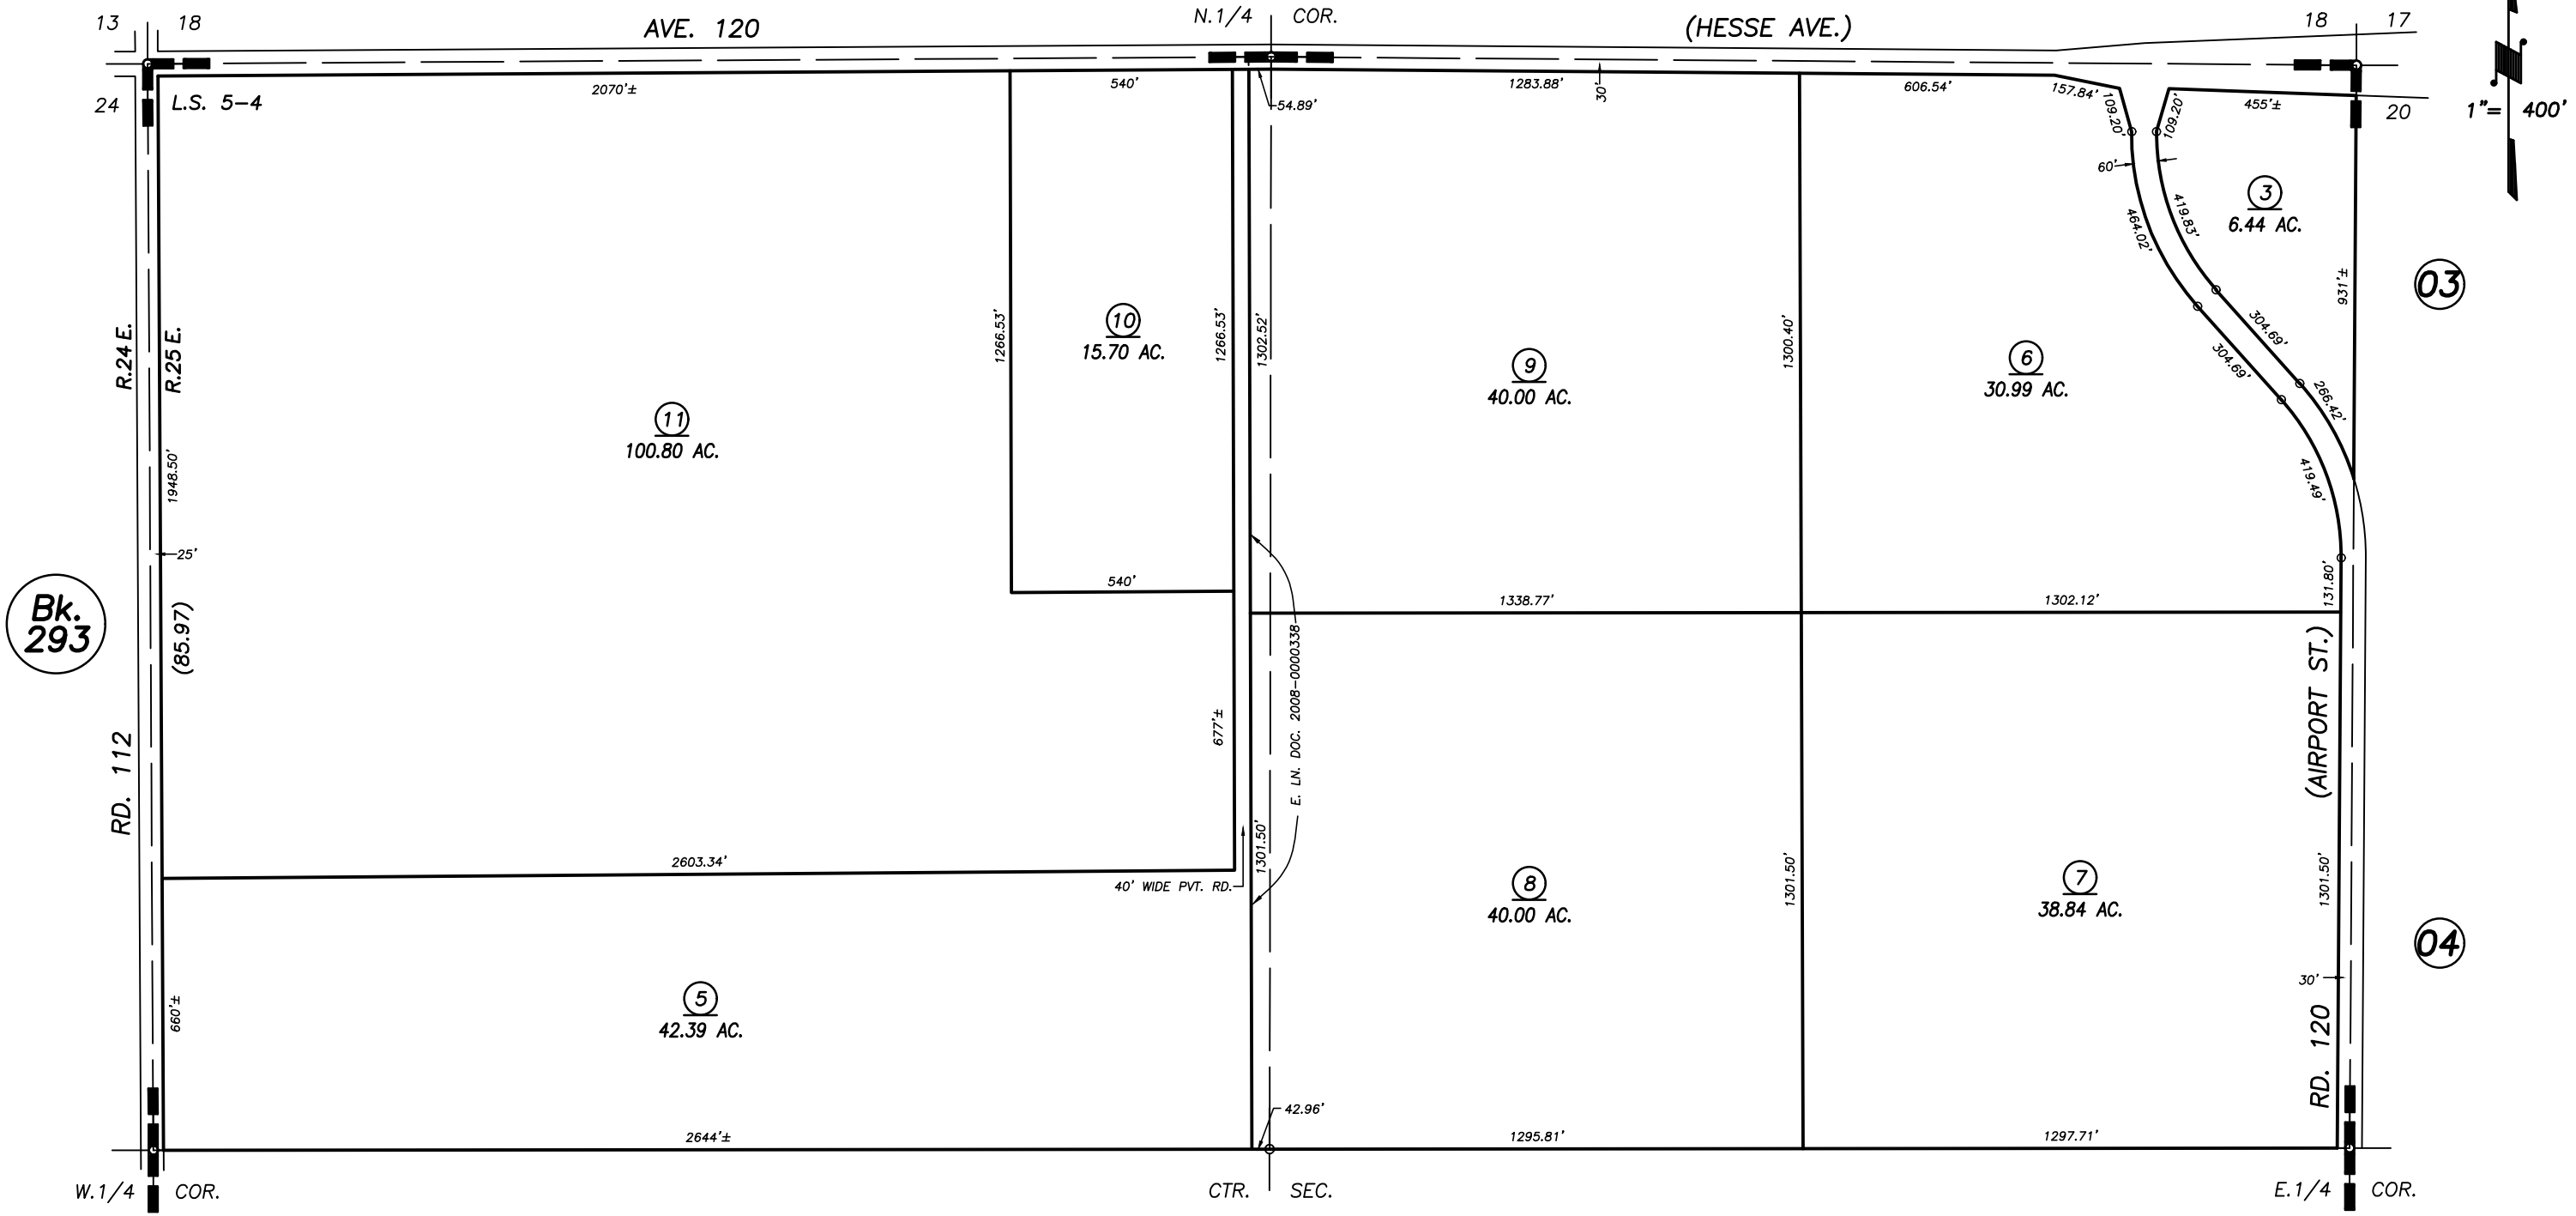

Bk. 293

POR. RECORD OF SURVEY, L.S. 5-4 (SEC. 19)

02

VICINITY OF PIXLEY  
 ASSESSOR'S MAPS BK. 295 , PG. 01  
 COUNTY OF TULARE, CALIFORNIA, U.S.A.

NOTE: Assessor's Parcel Numbers Shown in Circles 1 123  
 Assessor's Block Numbers Shown in Ellipses

2018-0071318	01/09/2020	ASG
REVISION	DATE	TECH